

DEPARTMENT OF PUBLIC WORKS DETROIT  
CITY ENGINEER'S OFFICE --- DIVISION OF PAVING DESIGN  
STREET PAVING PLAN  
PLAINVIEW

ASSIGN. NO. 325AG-1  
PETITION NO. 567

NAME OF STREET  
FROM 202' N. OF N.P.L. OF VASSAR  
TO N.P.L. OF PEMBROKE

SHEET OF 1 SHEETS

RECORD NO. 72 115

TYPE OF PAVEMENT B 6 B  
8" UNIFORM AT STREET INTERSECTIONS EXCEPT AS NOTED

CONTRACT APPROVED - C.C.  
PET. # 567 HOLTZMAN & SILVERMAN 2-21-50 25% P.D.

DESIGNED BY  
DRAWN BY  
TRACED BY  
CHECKED BY  
APPROVED

MOR. SCALE 1"=100'  
VER. SCALE 1"=4'  
PLAN PROFILE GRADE  
CHECKED J.E. GRADE J.E.  
COMPUTED O.M.B.  
CITY


QUANTITIES

EXCAVATION	CU. YDS.	NEW CURB	LIN. FT.	PAVING	SQ. YDS.	SIDEWALK	SQ. FT.	MANHOLES	ADJUST	CONSTRUCT	ADJUST	CONSTRUCT	BASES	ADJUST	CONSTRUCT	SEWERB-12"	LIN. FT.

NOTE: BEFORE STARTING CONSTRUCTION CONTRACTOR MUST CHECK WITH UTILITIES FOR LOCATIONS OF EXISTING STRUCTURES WHETHER OR NOT INDICATED ON PLANS.  
PLAN SCALE DISTORTED  
LOTS & ALLEYS 1"=100'  
STREET WIDTHS 1"=50'  
DRAINAGE COMPLETED  
PAVING COMPLETED

SEWER REVISIONS

SEWER	REVISIONS
C-324A	C-390, C-587, C-739B
C-325	C-524, C-733, C-938
C-326A	C-585, C-739
C-327	C-586, C-739A

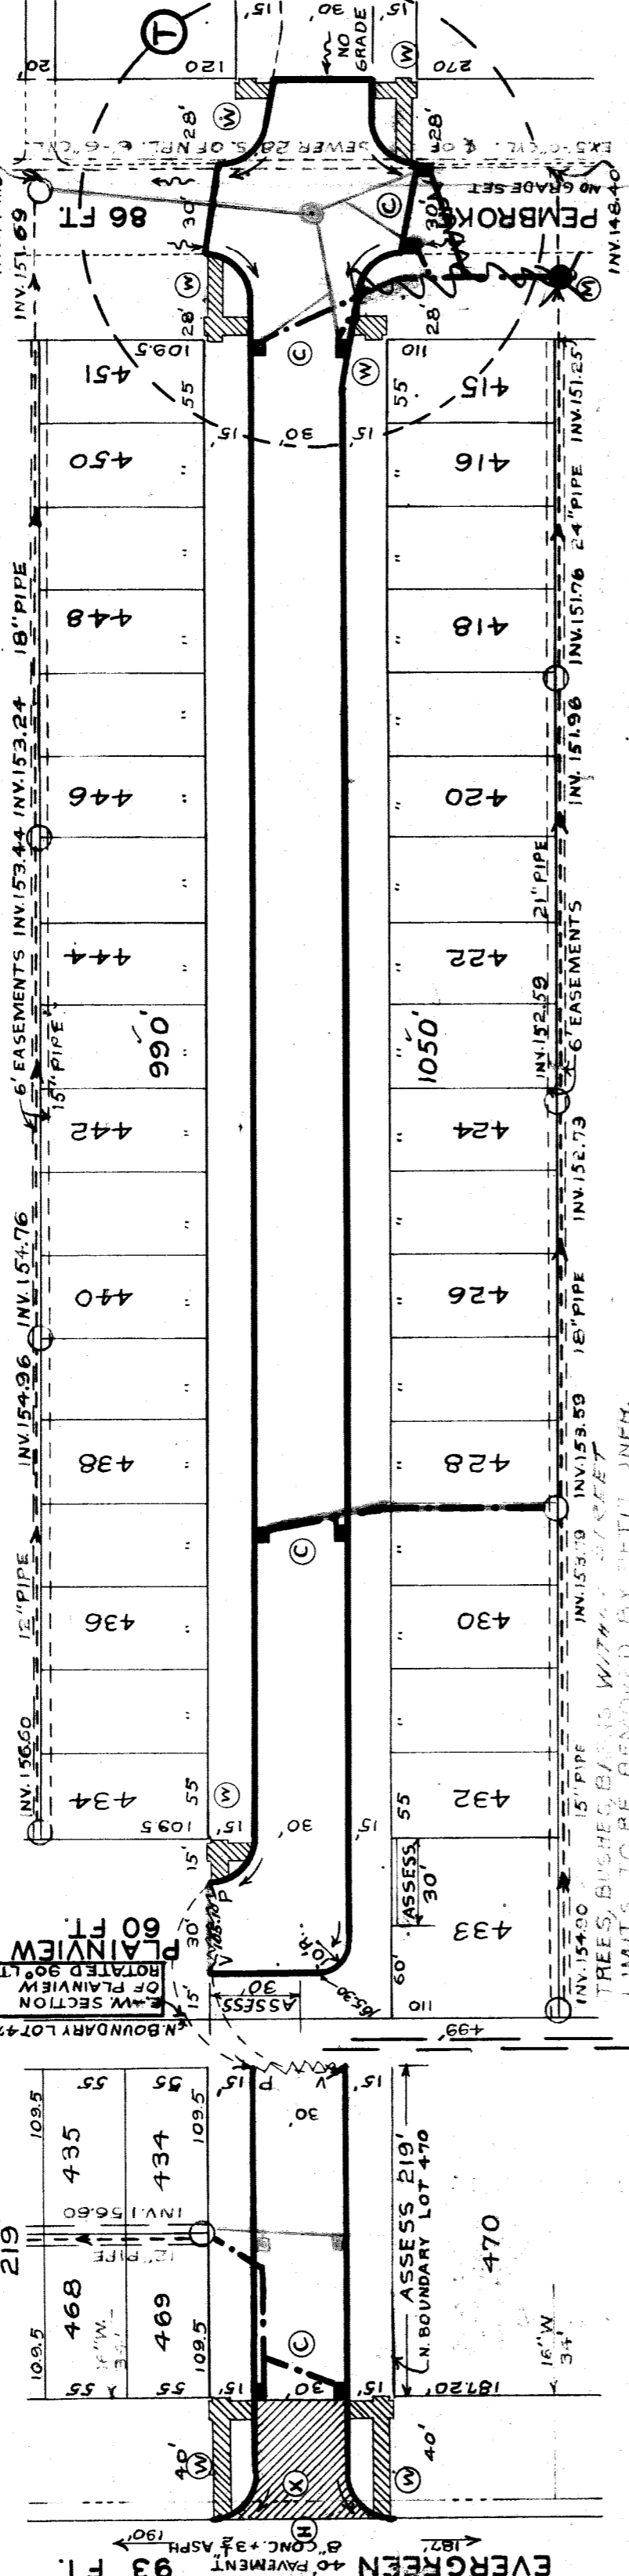

BENCH MARKS:  
"G" IN WATERGATE N.W. COR. VASSAR & EVERGREEN 163.45  
CONC. MOM. S.E. COR. PEMBROKE & PLAINVIEW 166.07


INTERSECTIONS & DRAINAGE NOT PART OF PRIVATE CONTRACT.

NOTES  
CONSTRUCT 8 STD PIPE CATCH BASINS WITH STD FRAMES & GRATES AS REQUIRED. CONNECT TO EXISTING OUTLETS AS SHOWN. SEE STD DRNGS C-326A & C-524.  
CONSTRUCT 1 STD MANHOLE COMPLETE.  
CONTRACTOR SHALL REMOVE CONCRETE HEADER AND BROKEN ASPHALT BACK OF JUNCTION AS REQUIRED IN FIELD AND FILL WITH COLD PATCH TO MEET NEW GRADES. 10 CU. YDS. INCLUDED UNDER EXCAVATION TOTALS FOR COST.  
CONSTRUCT 50 FT. OF STANDARD 4" SIDEWALK.  
CONSTRUCT 30 FT. RETURN OF 8" UNIFORM CONCRETE WITH TYPE II CURBS, 15 FT. RADII BACKFILL SEWER PIPE TRENCHES UNDER PROPOSED PAVEMENT WITH APPROVED SAND-GRAVEL MATERIAL, ELSEWHERE FILL & TRAMP WITH APPROVED EARTH MATERIALS AS REQUIRED.

CONTRACTOR SHALL FURNISH NEW CASTINGS FOR ALL ADJUSTED BASINS & MANHOLES EXCEPT WHEN SALVAGED CASTINGS ARE AVAILABLE FOR THEIR USE PERMITTED BY THE ENGINEER. A DEDUCTION OF \$15.00 FOR EACH TOP SO USED SHALL BE MADE FROM THE ORIGINAL CONTRACT PRICE OTHERWISE THE SALVAGED CASTINGS MUST BE HAULED TO D.P.W. YARDS AT STATE FAIR & JOHN R. STS.  
ALL CURBS WITHIN STREET INTERSECTIONS TO BE SEPARATE TYPE II OR INTEGRAL TYPE III, EXCEPT AS OTHERWISE NOTED.

GRADE SHEET

STATION	GR.	STATION	GR.	STATION	GR.	STATION	GR.
163.78	GR.	164.1	GR.	164.2	GR.	164.3	GR.
163.92	GR.	164.4	GR.	164.5	GR.	164.6	GR.
164.0	GR.	164.7	GR.	164.8	GR.	164.9	GR.
164.1	GR.	165.0	GR.	165.1	GR.	165.2	GR.
164.2	GR.	165.3	GR.	165.4	GR.	165.5	GR.
175.7	GR.	199.8	GR.	199.9	GR.	200.0	GR.

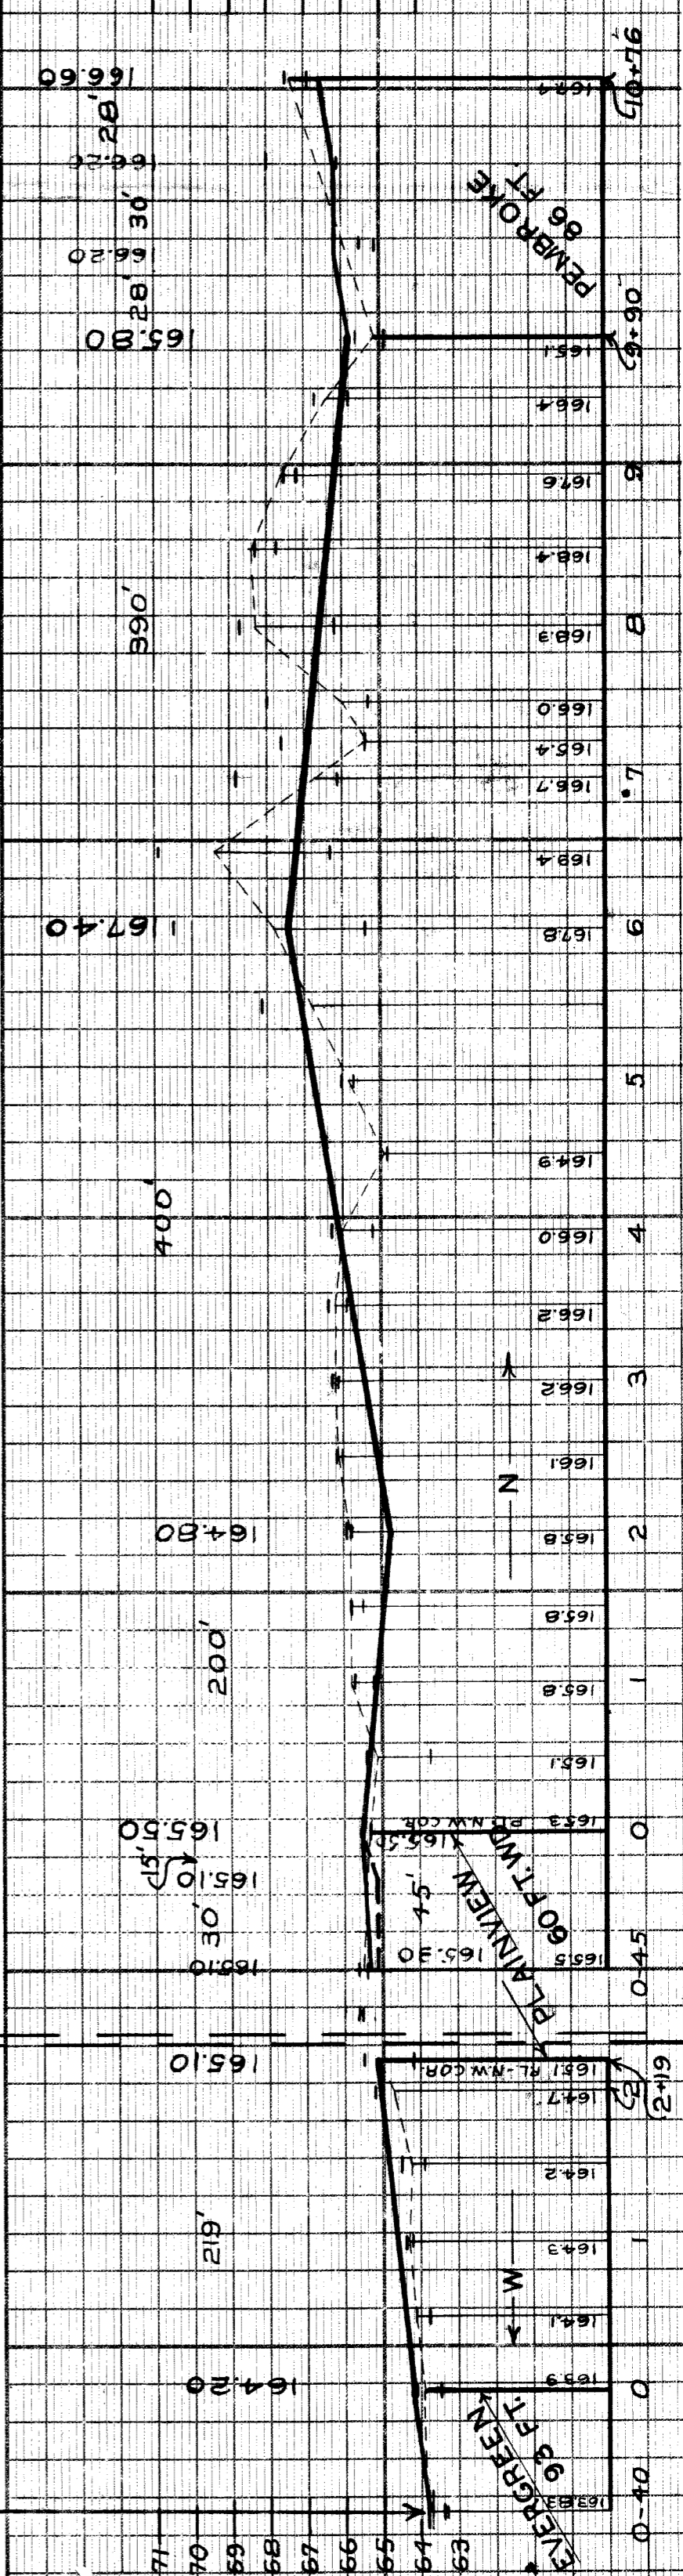

CURVE DATA  
R = 927.44'  
T = 2.07'  
A = 4.13°  
P = 0.14°

SCALE: 1"=30'