

OK 8/20/43
 8-21-27-9

SEWER INDEXED	OK 8/20/43
REVISIONS: REVISION IN GRADE AND DRAINAGE FROM STA. 0+00 TO STA. 3+50	11-24-48

JOB NO.	PROGRESS
BLUE PRINT ISSUED FOR:	START FINISH
GRADE ONLY	
CATCH BASINS	
PAVING-CLASS.	
DEPT. OF WATER SUPPLY	
GAS CO.	



QUANTITIES	LOTS	CITY	LOTS	CITY
EXCAVATION	1 749	613		
STRAIGHT CURB NEW	2 294	10		
OLD CURB RESET	-	-		
CIRCULAR CURB	-	-		
PAVING	3 917	261		
12" SEWER L.F.	670	354		
WALKS 5' FT.	-	144		
MANHOLES ADJ. BASINS CONST.	-	2		

HON. SCALE 1" = 2'	DATE 9-21-43	MOOR 1342	PAGE 15
PLAN	S.S.	PROFILE	S.S.
CHECKED 625	GRADE	CHECKED 625	COMPUTED 625
LOT 2L	2 310 00	LENGTH	1 135 00
CITY 2L	266 00	LENGTH	143 00
TOTAL 2L	2 596 00	LENGTH	1 298 00

DESIGNED BY	R.S.C.
DRAWN BY	J. Palmer
TRACED BY	
CHECKED BY	625
APPROVED	
ENGINEER OF STREETS	W. Wallace
ASSIST. CITY ENGINEER	Walter R. Fisher

CARD NO.	INDEX TOPO. NO.	NAME OF STREET	FROM	TO	TYPE OF PAVEMENT	WIDTH
77	110	PLAINVIEW	23'S. OF N.P.L. OF JOY RD.	N.P.L. OF CATHEDRAL AVE.	DRAINAGE	30' ±

BENCH MARKS	ELEV.
ON S.S. OF JOY RD. 100' E. OF PLAINVIEW IS A TRACK SPIKE IN	140.83
N. SIDE OF 18' BLM. TREE	143.50
ARROW ON HVD. N.E. COR. OF PLAINVIEW & DOVER.	142.67

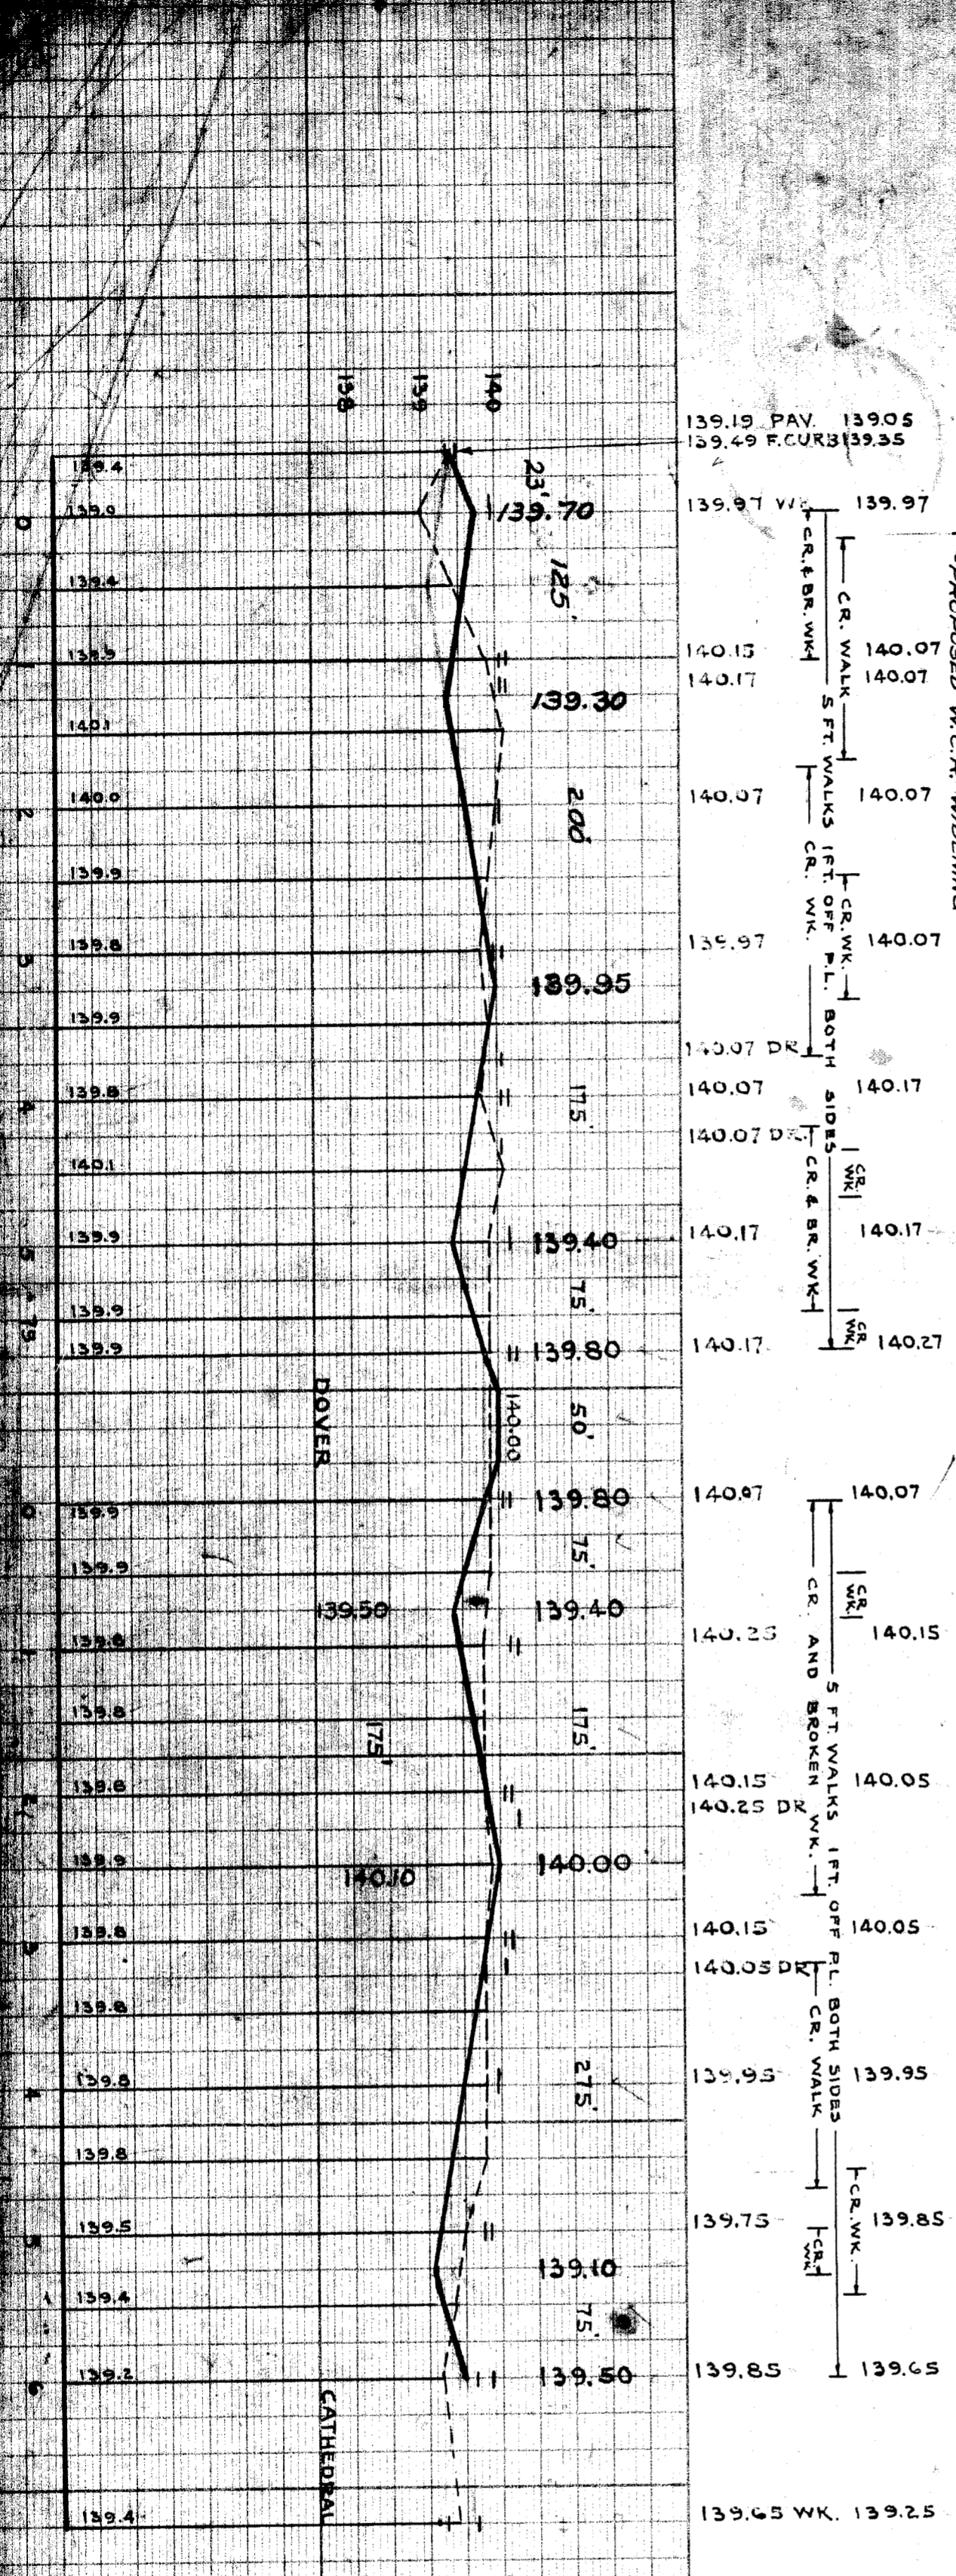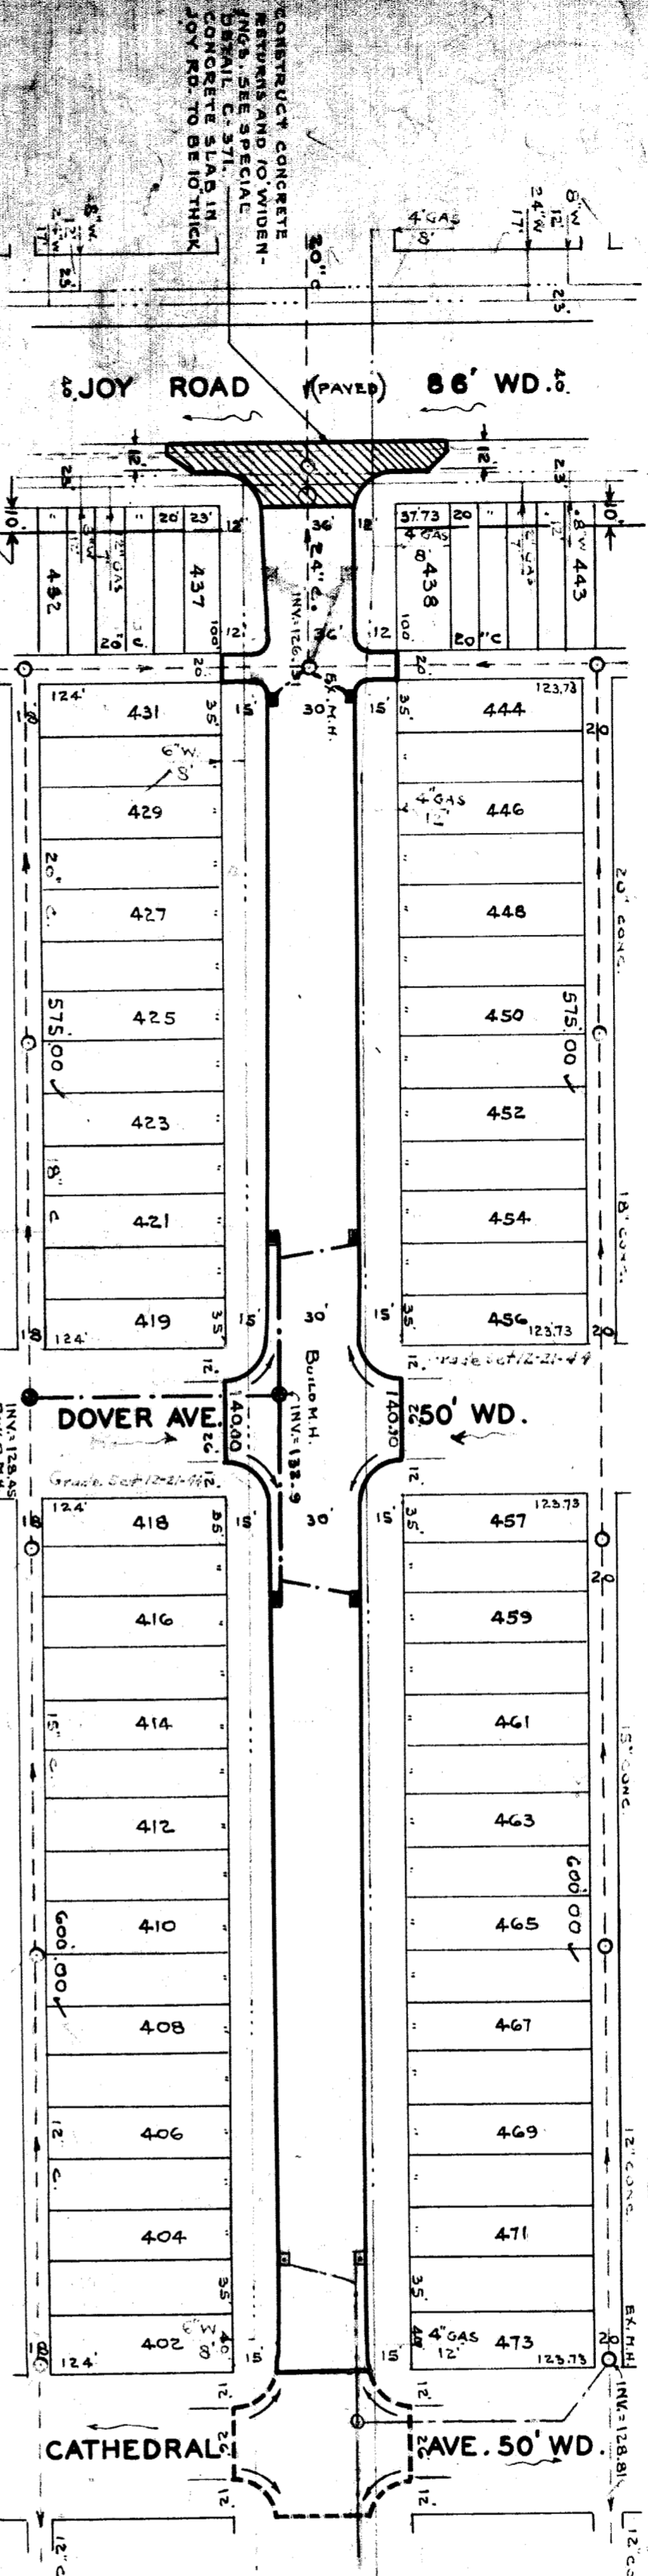

NOTE:
 CONSTRUCT 8 STD. 18" DIA. -Y- BASINS.
 " " 3 STD. MANHOLES.
 " " NECESSARY 12" SEWER LINES AS SHOWN.
 CONTRACTOR SHALL FURNISH AND INSTALL STD. FLAT TYPE CATCH BASIN FRAMES AND MANHOLES.
 ADJUST TOPS OF EXISTING MANHOLES

NO DRAINAGE AS OF AUG. 1943
 DRAINAGE COMPLETED
 PAVING COMPLETED

DEPARTMENT OF PUBLIC WORKS, DIVISION OF PAVING DESIGN
 CITY ENGINEER'S OFFICE
 STREET PAVING PLAN
 A.P. 1-38A