

DEPARTMENT OF PUBLIC WORKS DETROIT
CITY ENGINEERS OFFICE - DIVISION OF PAVING DESIGN
STREET PAVING PLAN

PLAINVIEW

CARD NO. INDEX TOPO NO. 78 / 109
NAME OF STREET: N.P.L. OF CONSTANCE
FROM: N.P.L. OF CONSTANCE TO: 23' N. OF S.P.L. OF JOY RD.
SHEET 3 OF 3 SHEETS
ASSIGN. NO. 25-7-75
PETITION NO. _____

TYPE OF PAVEMENT: 8" UNIFORM AT STREET INTERSECTIONS EXCEPT AS NOTED
ONE COURSE CONCRETE - INTERSECTIONS



DESIGNED BY: L.G. VANTUYL, R2
DRAWN BY: R. Blumling
CHECKED BY: R. R. R. R.
APPROVED: M. Wallace
ENGINEER OF STREETS
M. Wallace
AS ST. CITY ENGINEER

HON. SCALE 1" = 100'	BOOK 1656	PAGE 40
VER. SCALE 1" = 2'	DATE DRAWING 4/4/49	LEVELS CHECKED 1/24/49
PLAN P.B.M. PROFILE	R.K.J.M. COMPUTED	H.S. CHECKED
CHECKED F.F. GRADE	L.G.V.T. CHECKED	LENGTH CHECKED
LOT 21	LENGTH	LOT 21
CITY 21	LENGTH	CITY 21
TOTAL 21	LENGTH	TOTAL 21

QUANTITIES	ESTIMATED	FINAL
EXCAVATION CU. YDS.	LOTS	CITY
NEW CURB LIN. FT.	CITY	LOTS
PAVING SQ. YDS.	LOTS	CITY
PAVING 30 YDS.	CITY	LOTS
MANHOLES CONSTRUCT	ADJUST	ADJUST
MANHOLES ADJUST	CONSTRUCT	CONSTRUCT
SIDWALK SQ. FT.	CONSTRUCT	CONSTRUCT
PAVING COMPLETED	PAVING COMPLETED	PAVING COMPLETED
DRAINAGE COMPLETED	DRAINAGE COMPLETED	DRAINAGE COMPLETED
LOTS & ALLEYS 1" = 100'	LOTS & ALLEYS 1" = 100'	LOTS & ALLEYS 1" = 100'
STREET WIDTHS 1" = 50'	STREET WIDTHS 1" = 50'	STREET WIDTHS 1" = 50'

NOTE: BEFORE STARTING CONSTRUCTION CONTRACTOR MUST CHECK WITH UTILITIES FOR LOCATIONS OF EXISTING STRUCTURES WHETHER OR NOT INDICATED ON PLANS.
PLAN SCALE DISTORTED
STREET WIDTHS 1" = 50'

SEWER	REVISIONS OLD MAP 1-31-39
C-324A	C-390
C-325	C-524
C-326A	C-585
C-327	C-586
	C-739A
	C-587
	C-733
	C-938
	C-739B

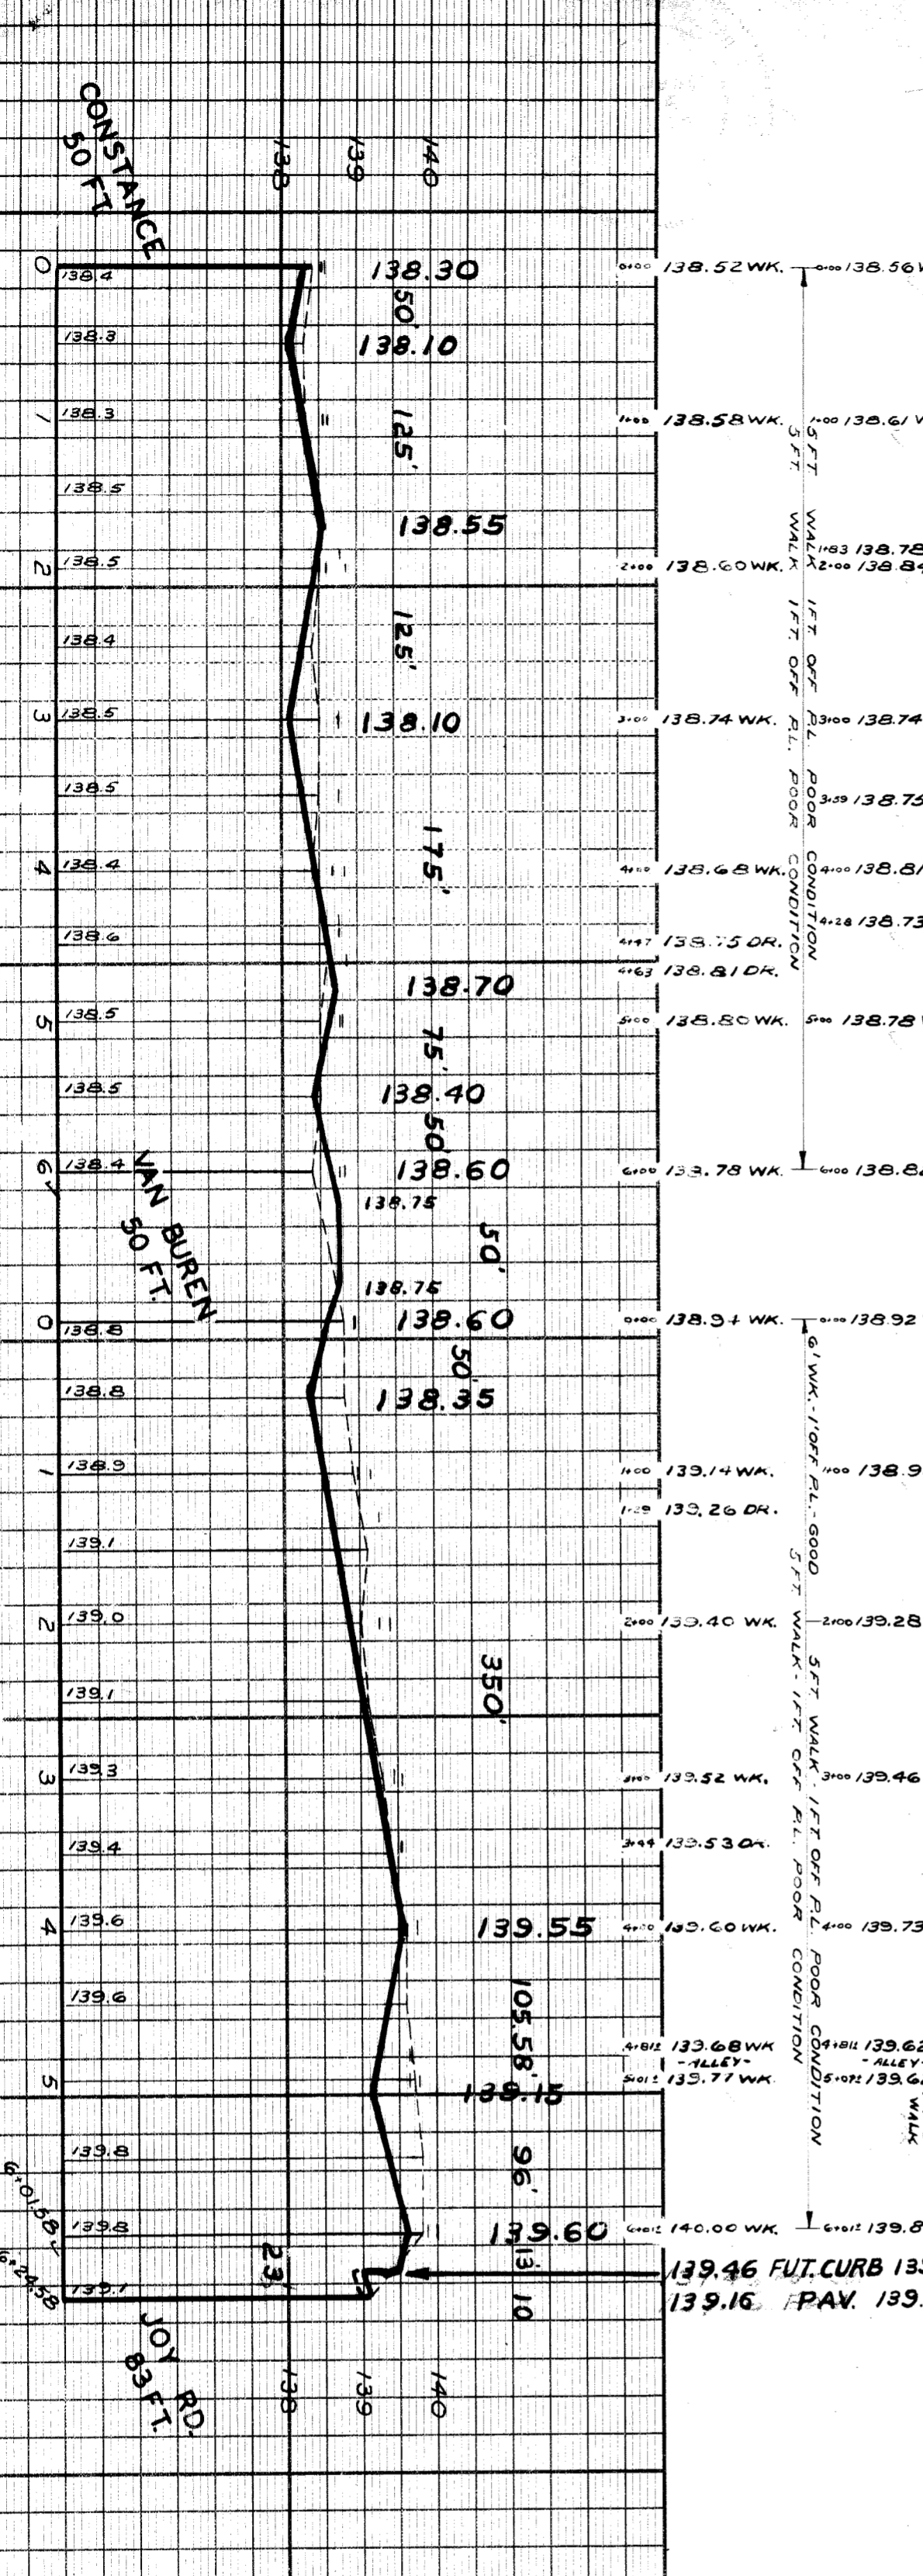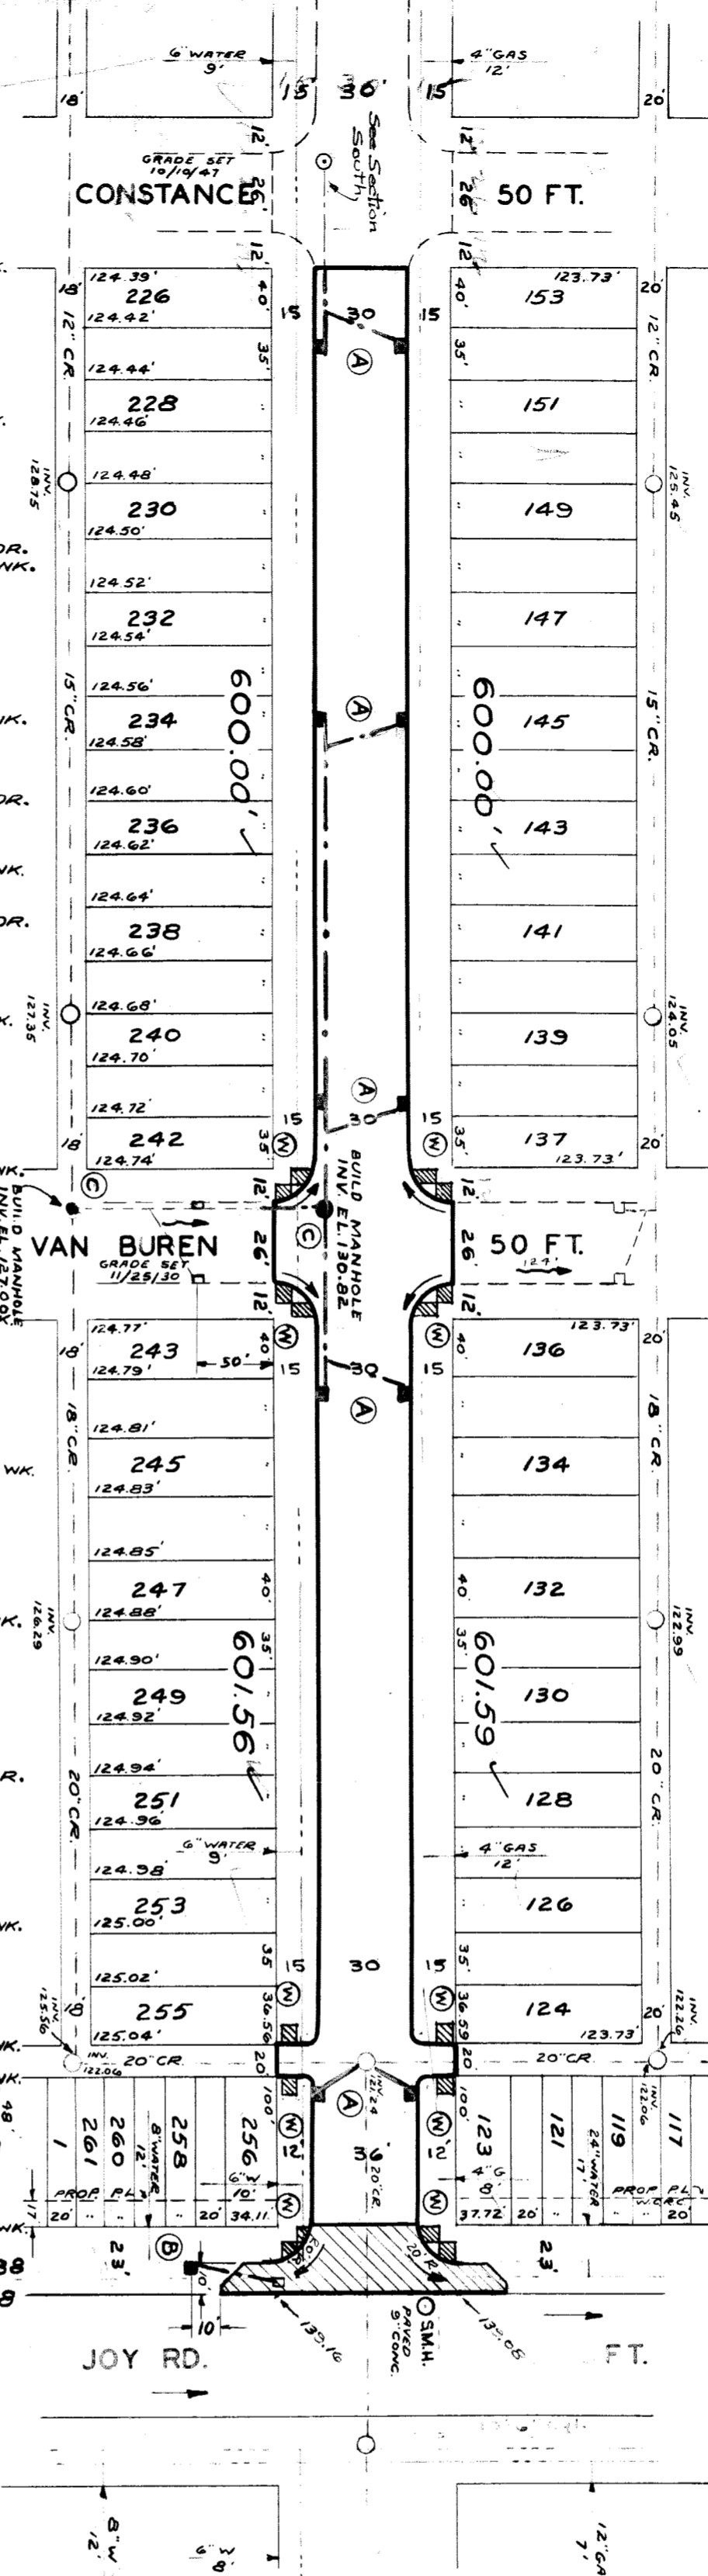

BENCH MARKS
ELEVATION
P.B.M. # 109,254 NE COR. EVERGREEN & WARREN - 138.371
P.B.M. # 109,255 NE COR. EVERGREEN & WARREN - 137.621
P.B.M. # 109,254 NE COR. EVERGREEN & WARREN - 139.051
P.B.M. # 109,254 NE COR. EVERGREEN & JOY RD. - 139.051

NOTE: (FOR DRAINAGE ONLY)
AT (A) COMPLETE & CONNECT TO EXISTING OUTLETS AS SHOWN.
AT (B) CONSTRUCT 1 MODIFIED 18" DIA. Y DOME TYPE BASIN COMPLETE & CONNECT TO EXISTING OUTLET AS SHOWN.
AT (C) CONSTRUCT 2 STD. MANHOLES COMPLETE.

CONSTANCE 50 FT.
VAN BUREN 50 FT.
JOY RD. 8 FT.
138.52 WK. 138.56 WK.
138.58 WK. 138.61 WK.
138.60 WK. 138.78 DR.
138.74 WK. 138.74 WK.
138.75 DR. 138.75 DR.
138.68 WK. 138.81 WK.
138.75 DR. 138.81 DR.
138.80 WK. 138.78 WK.
138.78 WK. 138.82 WK.
138.94 WK. 138.92 WK.
139.14 WK. 138.98 WK.
139.26 DR. 139.28 WK.
139.40 WK. 139.28 WK.
139.52 WK. 139.46 DR.
139.53 DR. 139.73 WK.
139.60 WK. 139.73 WK.
139.62 WK. 139.62 WK.
139.62 WK. 139.62 WK.
139.71 WK. 139.62 WK.
140.00 WK. 139.83 WK.
139.46 FUT. CURB 139.38
139.16 PAV. 139.08