

DEPARTMENT OF PUBLIC WORKS DETROIT  
 CITY ENGINEER'S OFFICE - DIVISION OF PAVING DESIGN  
**STREET PAVING PLAN**

NAME OF **PLAINVIEW**  
 FROM **N.P.L. OF TIREMAN**  
 TO **N.P.L. OF CONSTANCE**

TYPE OF PAVEMENT **8" - 6" - 8" UNIFORM AT STREET INTERSECTIONS EXCEPT AS NOTED**

CONTRACT APPROVED - CC  
 DATE 3-21-49  
 WEBER REQUEST

BENCH MARKS ELEVATIONS

NOTE: P.L. OFFSET 5.0 TO (4) IN WALK. WEST SIDE PLAINVIEW.

| SEWER  | REVISIONS | OLD MAP | DATE   |
|--------|-----------|---------|--------|
| C-324A | C-390     | C-587   | C-739B |
| C-325  | C-524     | C-733   | C-938  |
| C-326A | C-585     | C-739   |        |
| C-327  | C-586     | C-739A  |        |



NOTE: BEFORE STARTING CONSTRUCTION CONTRACTOR MUST CHECK WITH UTILITIES FOR LOCATIONS OF EXISTING STRUCTURES WHETHER OR NOT INDICATED ON PLANS.  
 PLAN SCALE DISTORTED  
 LOTS & ALLEYS 1" = 100'  
 STREET WIDTHS 1" = 50'  
 DRAINAGE COMPLETED  
 PAVING COMPLETED

| QUANTITIES          | ESTIMATED | FINAL |
|---------------------|-----------|-------|
| EXCAVATION CU. YDS. |           |       |
| NEW CURB LIN. FT.   |           |       |
| PAVING SQ. YDS.     |           |       |
| SIDEWALK SQ. FT.    |           |       |
| MANHOLES CONSTRUCT  |           |       |
| ADJUST CONSTRUCT    |           |       |
| BASELINE CONSTRUCT  |           |       |
| BASELINE ADJUST     |           |       |

|                      |                    |                      |
|----------------------|--------------------|----------------------|
| HOR. SCALE 1" = 100' | BOOK 656           | PAGE 40              |
| VER. SCALE 1" = 2'   | LEVELS MAR/CH 1948 | DATE DRAWING 3/31/49 |
| PLAN R.H.B.          | PROFILE R.H.B.     | COMPUTED R.H.B.      |
| CHECKED F.F.         | GRADE L.C.W.T.     | CHECKED              |
| LOT 2L               | LENGTH             | LENGTH               |
| CITY 2L              | LENGTH             | LENGTH               |
| TOTAL 2L             | LENGTH             | LENGTH               |

DESIGNED BY **L.G. VAN TUXLA**  
 DRAWN BY **R.B. Bumbay**  
 CHECKED BY **R.D. R. R. R.**  
 APPROVED **Walter A. ...**  
 ENGINEER OF STREETS  
 ASS'T. CITY ENGINEER

|            |                |                     |
|------------|----------------|---------------------|
| CARD NO.   | INDEX TOPO NO. | NAME OF STREET      |
| 78         | 109            | N.P.L. OF TIREMAN   |
| RECORD NO. | INDEX TOPO NO. | NAME OF STREET      |
|            |                | N.P.L. OF CONSTANCE |
|            |                | ASSIGN. NO. 325-7-5 |
|            |                | PETITION NO.        |
|            |                | SHEET 2 OF 3 SHEETS |

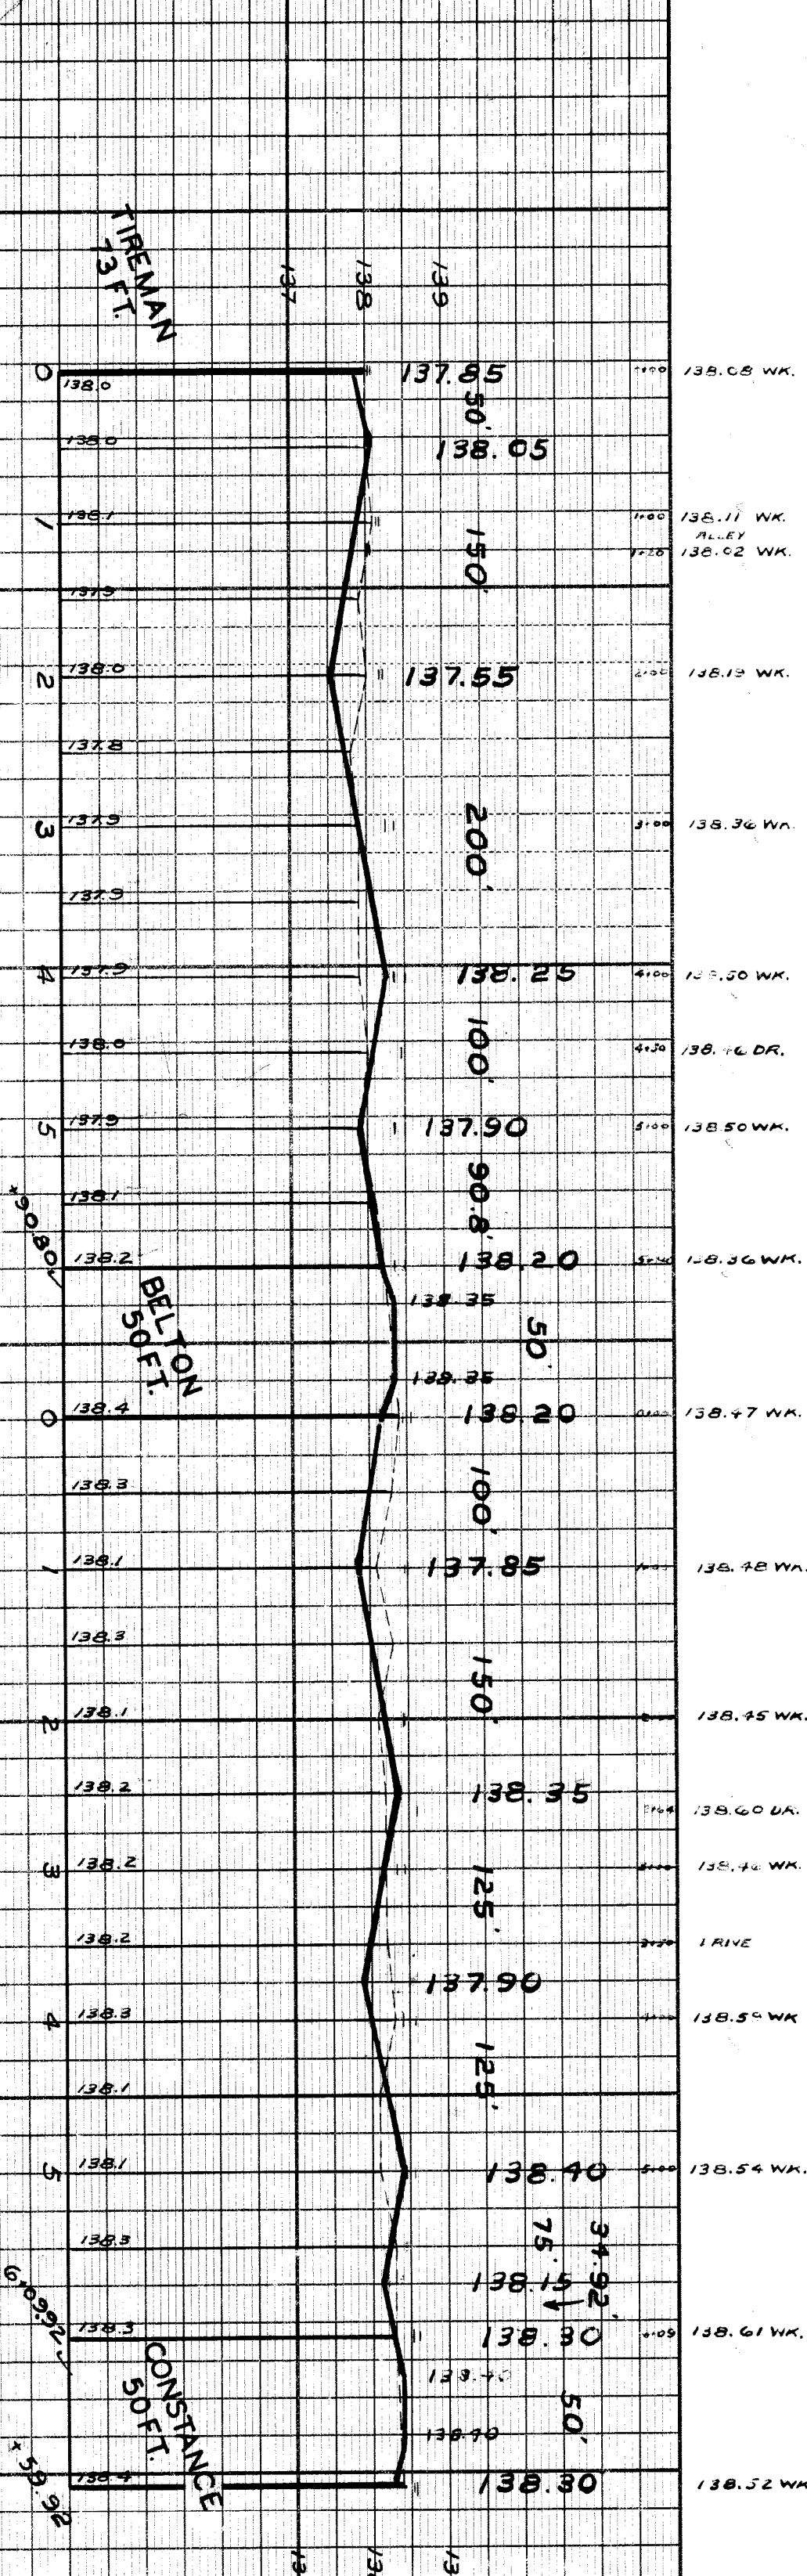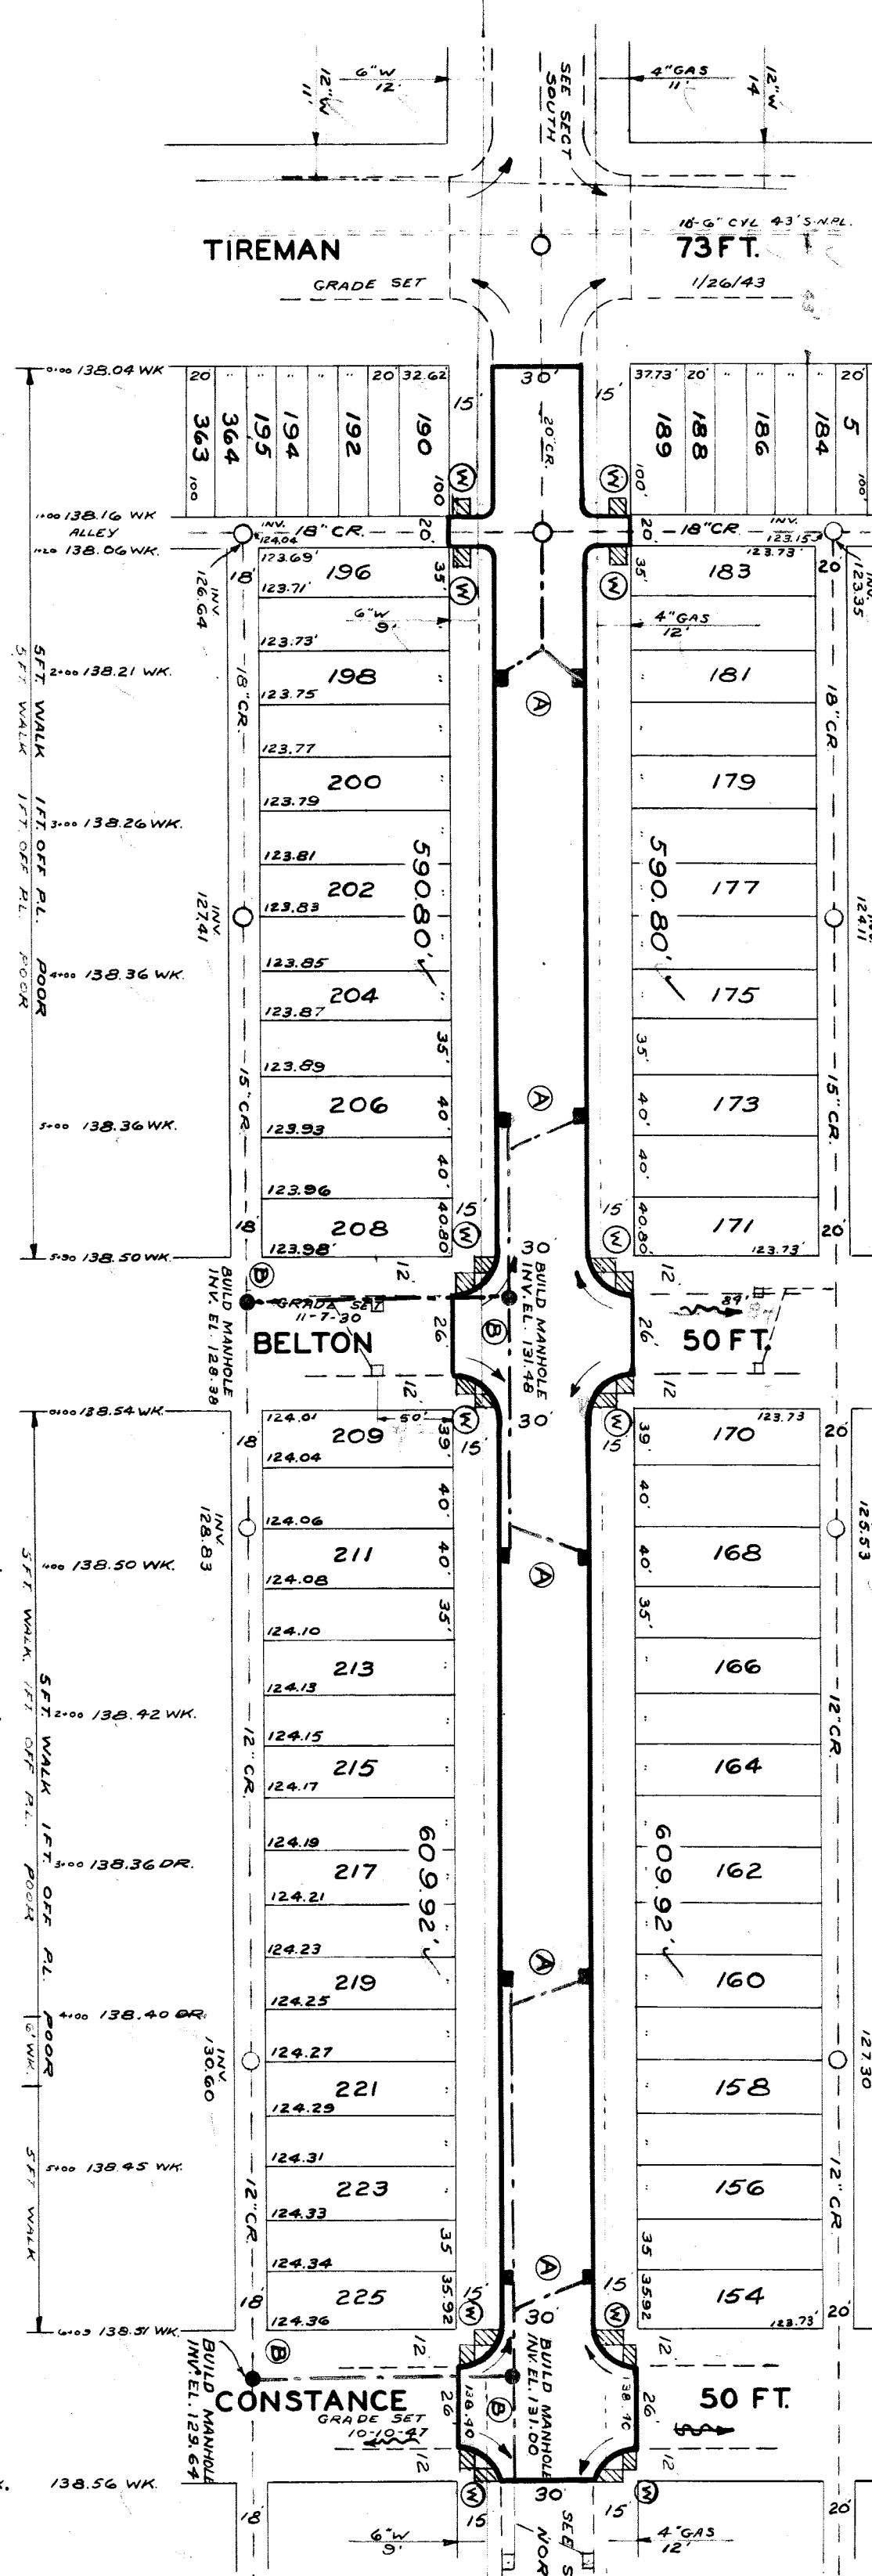

| LOT | GROUND ELEVATION | PROPOSED ELEVATION |
|-----|------------------|--------------------|
| 137 | 137.85           | 137.85             |
| 138 | 137.55           | 137.55             |
| 139 | 138.20           | 138.20             |
| 140 | 138.20           | 138.20             |
| 141 | 137.85           | 137.85             |
| 142 | 138.35           | 138.35             |
| 143 | 137.90           | 137.90             |
| 144 | 138.40           | 138.40             |
| 145 | 138.30           | 138.30             |
| 146 | 138.30           | 138.30             |