

CROSS - SECTIONS

ONE COURSE CONCRETE WITH CONCRETE CURB

SHEET ASPHALT ON CONCRETE WITH STONE CURB

AV. NO.	CURB	RAIL	TAN	ARC	SEG.

QUANTITIES	LOTS	CITY
EXCAVATION		
STRAIGHT CURB NEW		
OLD CURB RESET		
CIRCULAR CURB		
PAVING		
CONCRETE BASE		
STONE HEADER		

PLAN	SCALE	DATE	BY	CHKD.
M.C.	1" = 100'	4-29-36	J.S.	J.S.

PLAN	SCALE	DATE	BY	CHKD.
M.C.	1" = 100'	4-29-36	J.S.	J.S.

PLAN	SCALE	DATE	BY	CHKD.
M.C.	1" = 100'	4-29-36	J.S.	J.S.

DEPARTMENT OF PUBLIC WORKS, DETROIT, MICH.
 CITY ENGINEERS OFFICE-DIVISION OF PAVING DESIGN
 STREET PAVING PLAN



PLAINVIEW ROAD 60 FT. W.D.
 CURTIS AVE.
 SEVEN MILE ROAD.

TYPE OF PAVEMENT
 F.H.A. PRIVATE
 CURTIS AVE. TO SEVEN MILE ROAD

SEVEN MILE ROAD 103 W.D.
 ROAD 103 W.D.

CONSTRUCT CONC RETURN FOR 10 FT WIDENING, SEE SPECIAL DETAIL. 10" THICK 7 MI RD TO BE 10" THICK

NOTE: ELEVATIONS TRANSFERRED FROM (104) 4-9-36

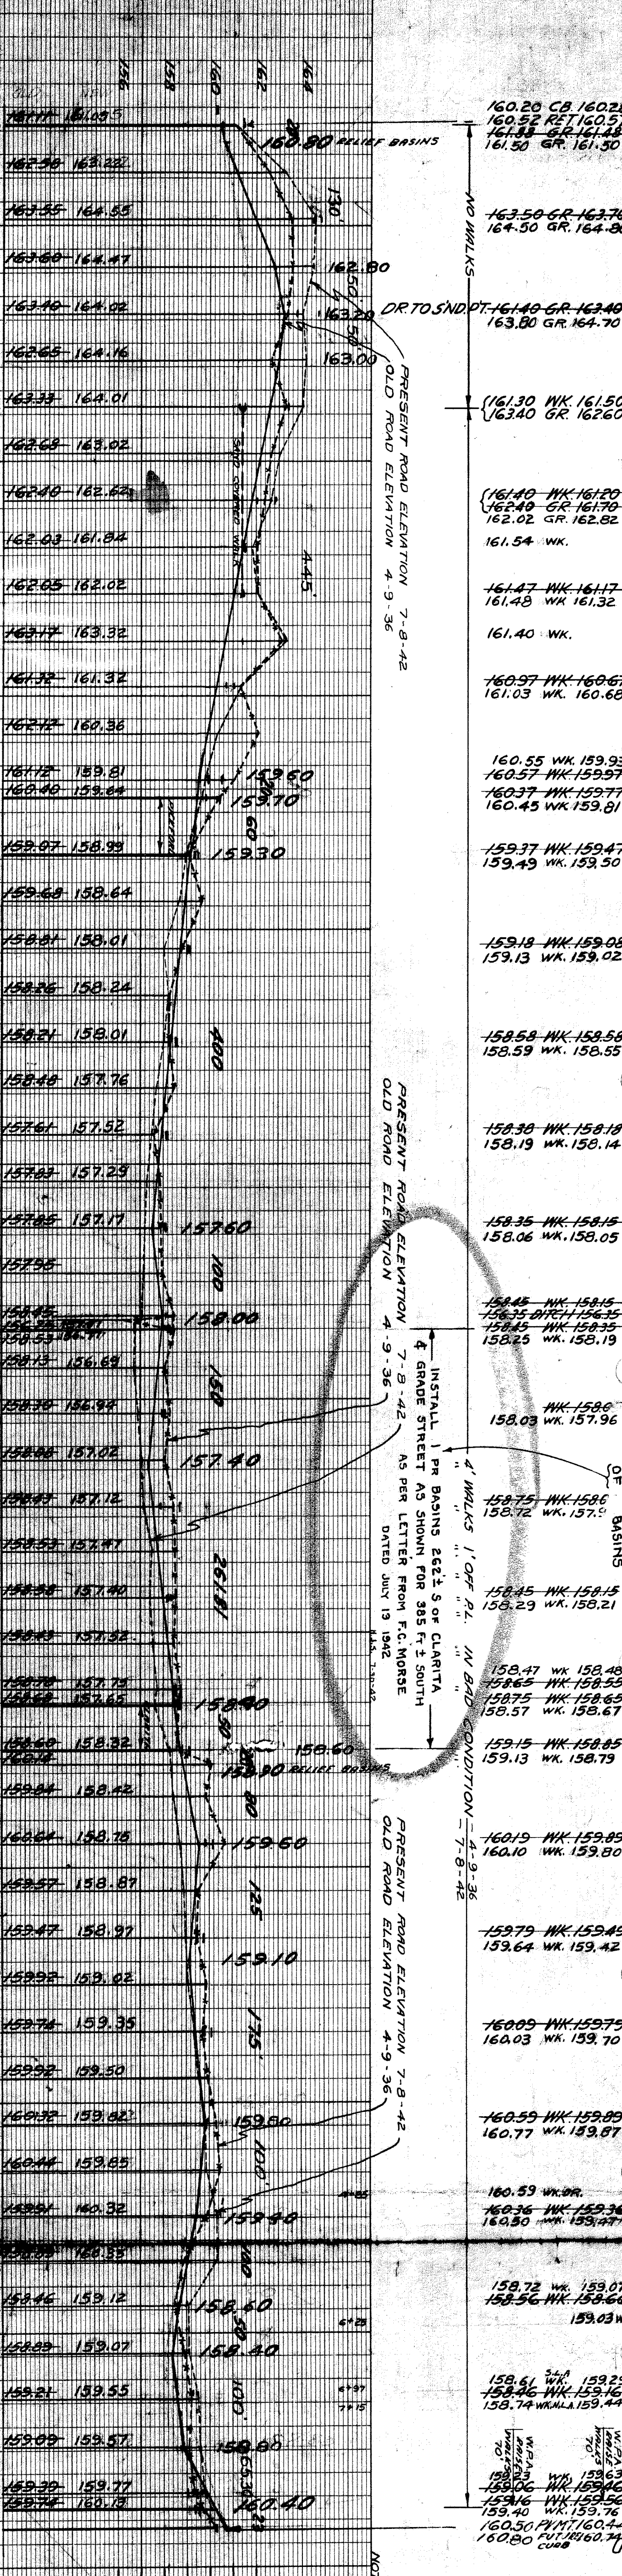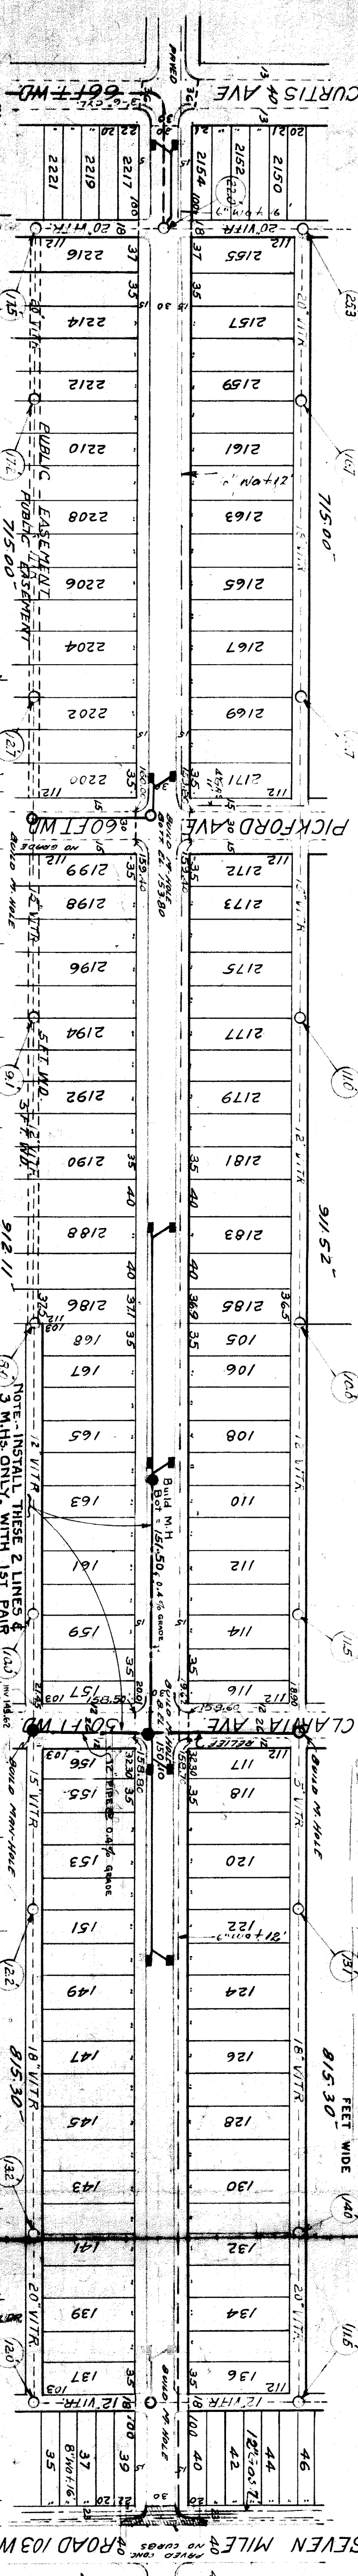

NOTE: ELEVATIONS TRANSFERRED FROM (104) 4-9-36

SPK IN GUY DOLE 100' W. OF PLAINVIEW 30' S. OF PICKFORD	ELEVATIONS
T. IN DETROIT ON WATERGATE N.W. COR. PLAINVIEW	162.76
AROUND HYD. S.W. COR. PLAINVIEW & 7 MI. RD.	162.836

DRAINAGE COMPLETED	PAVING COMPLETED

DRAINAGE COMPLETED
 PAVING COMPLETED