

CONTRACT NO. P.W. 3411

# STREET PAVING PLAN CITY OF DETROIT

DEPARTMENT OF PUBLIC WORKS - CITY ENGINEERS OFFICE

## NAME OF STREET

**PRAIRIE**

FROM **470' S OF SPL LYNDON**

TO **15' N' OF SPL LYNDON**

SHEET **1** OF **1** SHEETS

TYPE OF PAYMENT **PER TO ONE COURSE CONCRETE INTEGRAL CURB TYPE III 30 FT. WD.**  
**10" UNIFORM AT STREET INTERSECTION EXCEPT AS NOTED**

**BENCH MARKS**  
PLBM# 3-155  
TOP HYD. S.S. LYNDON 150' N. OF PRAIRIE  
R.R. SPIKE IN POLE E.S. PRAIRIE 100' S OF LYNDON  
PLBM# 3-155 A  
ELEV. 167.167 ✓  
168.443 ✓  
168.313 ✓  
168.883 ✓

NOTE FOR SYMBOLS (A) ETC., SEE STD. DRAWING C-317

LEGEND  
SYMBOLS: ++++++  
DESCRIPTION: SINGLE TRACK RAILROAD

JAN 25 5 56 PM



CITY OF DETROIT  
SEWER DIVISION


INDEX NO.	57	TOPO NO.	3	INDEXED	
MADE BY	W. J. [unclear]	CHECKED BY	[unclear]		
PLAN	W. J. [unclear]				
PROFILE	W. J. [unclear]				
GRADE					
ESTIMATE					
SEWER APPROVED	8-12-55	DATE	7-27-55		
FINAL CHECK					
APPROVED	[Signature]				
ENGINEER OF STREETS	[Signature]				
CITY ENGINEER	[Signature]				

PETITION NO.		PETITION DATE	
ASSIGNMENT NO.	325 CF-4	GROUP NO.	
BOOK NO.	1180 PG. 40	LEVEL DATE	7-27-55
LOTS 2L		LENGTH	
CITY 2L		LENGTH	
TOTAL		LENGTH	462.25
DATE OF DRAWG.			

QUANTITIES	ESTIMATED	CITY
EXCAVATION	CU. YDS.	
NEW CURB	LIN. FT.	
PAVING	SQ. YDS.	
TEST CORES		
SIDEWALK	SQ. FT.	
MANHOLES	ADJUST	
BASINS	CONSTRUCT	
SEWER-12"	ADJUST	
	CONSTRUCT	
	LIN. FT.	

BEFORE STARTING CONSTRUCTION CONTRACTOR MUST CHECK WITH UTILITIES FOR LOCATIONS OF EXISTING STRUCTURES WHETHER OR NOT INDICATED ON PLANS.
SCALE
LOTS & ALLEYS 1" = 50'
STREET WIDTH 1" = 50'
VERTICAL 1" = 7'
DRAINAGE COMPLETED 5-30-56
PAVING COMPLETED

DATE	REVISIONS		
1/20/54	GENERAL REVISION AT 1470 B.M.		
C-325	C-733	C-938	
C-326	C-385	C-1168	
C-327	C-386	C-739A	C-1783
C-390	C-387	C-739B	

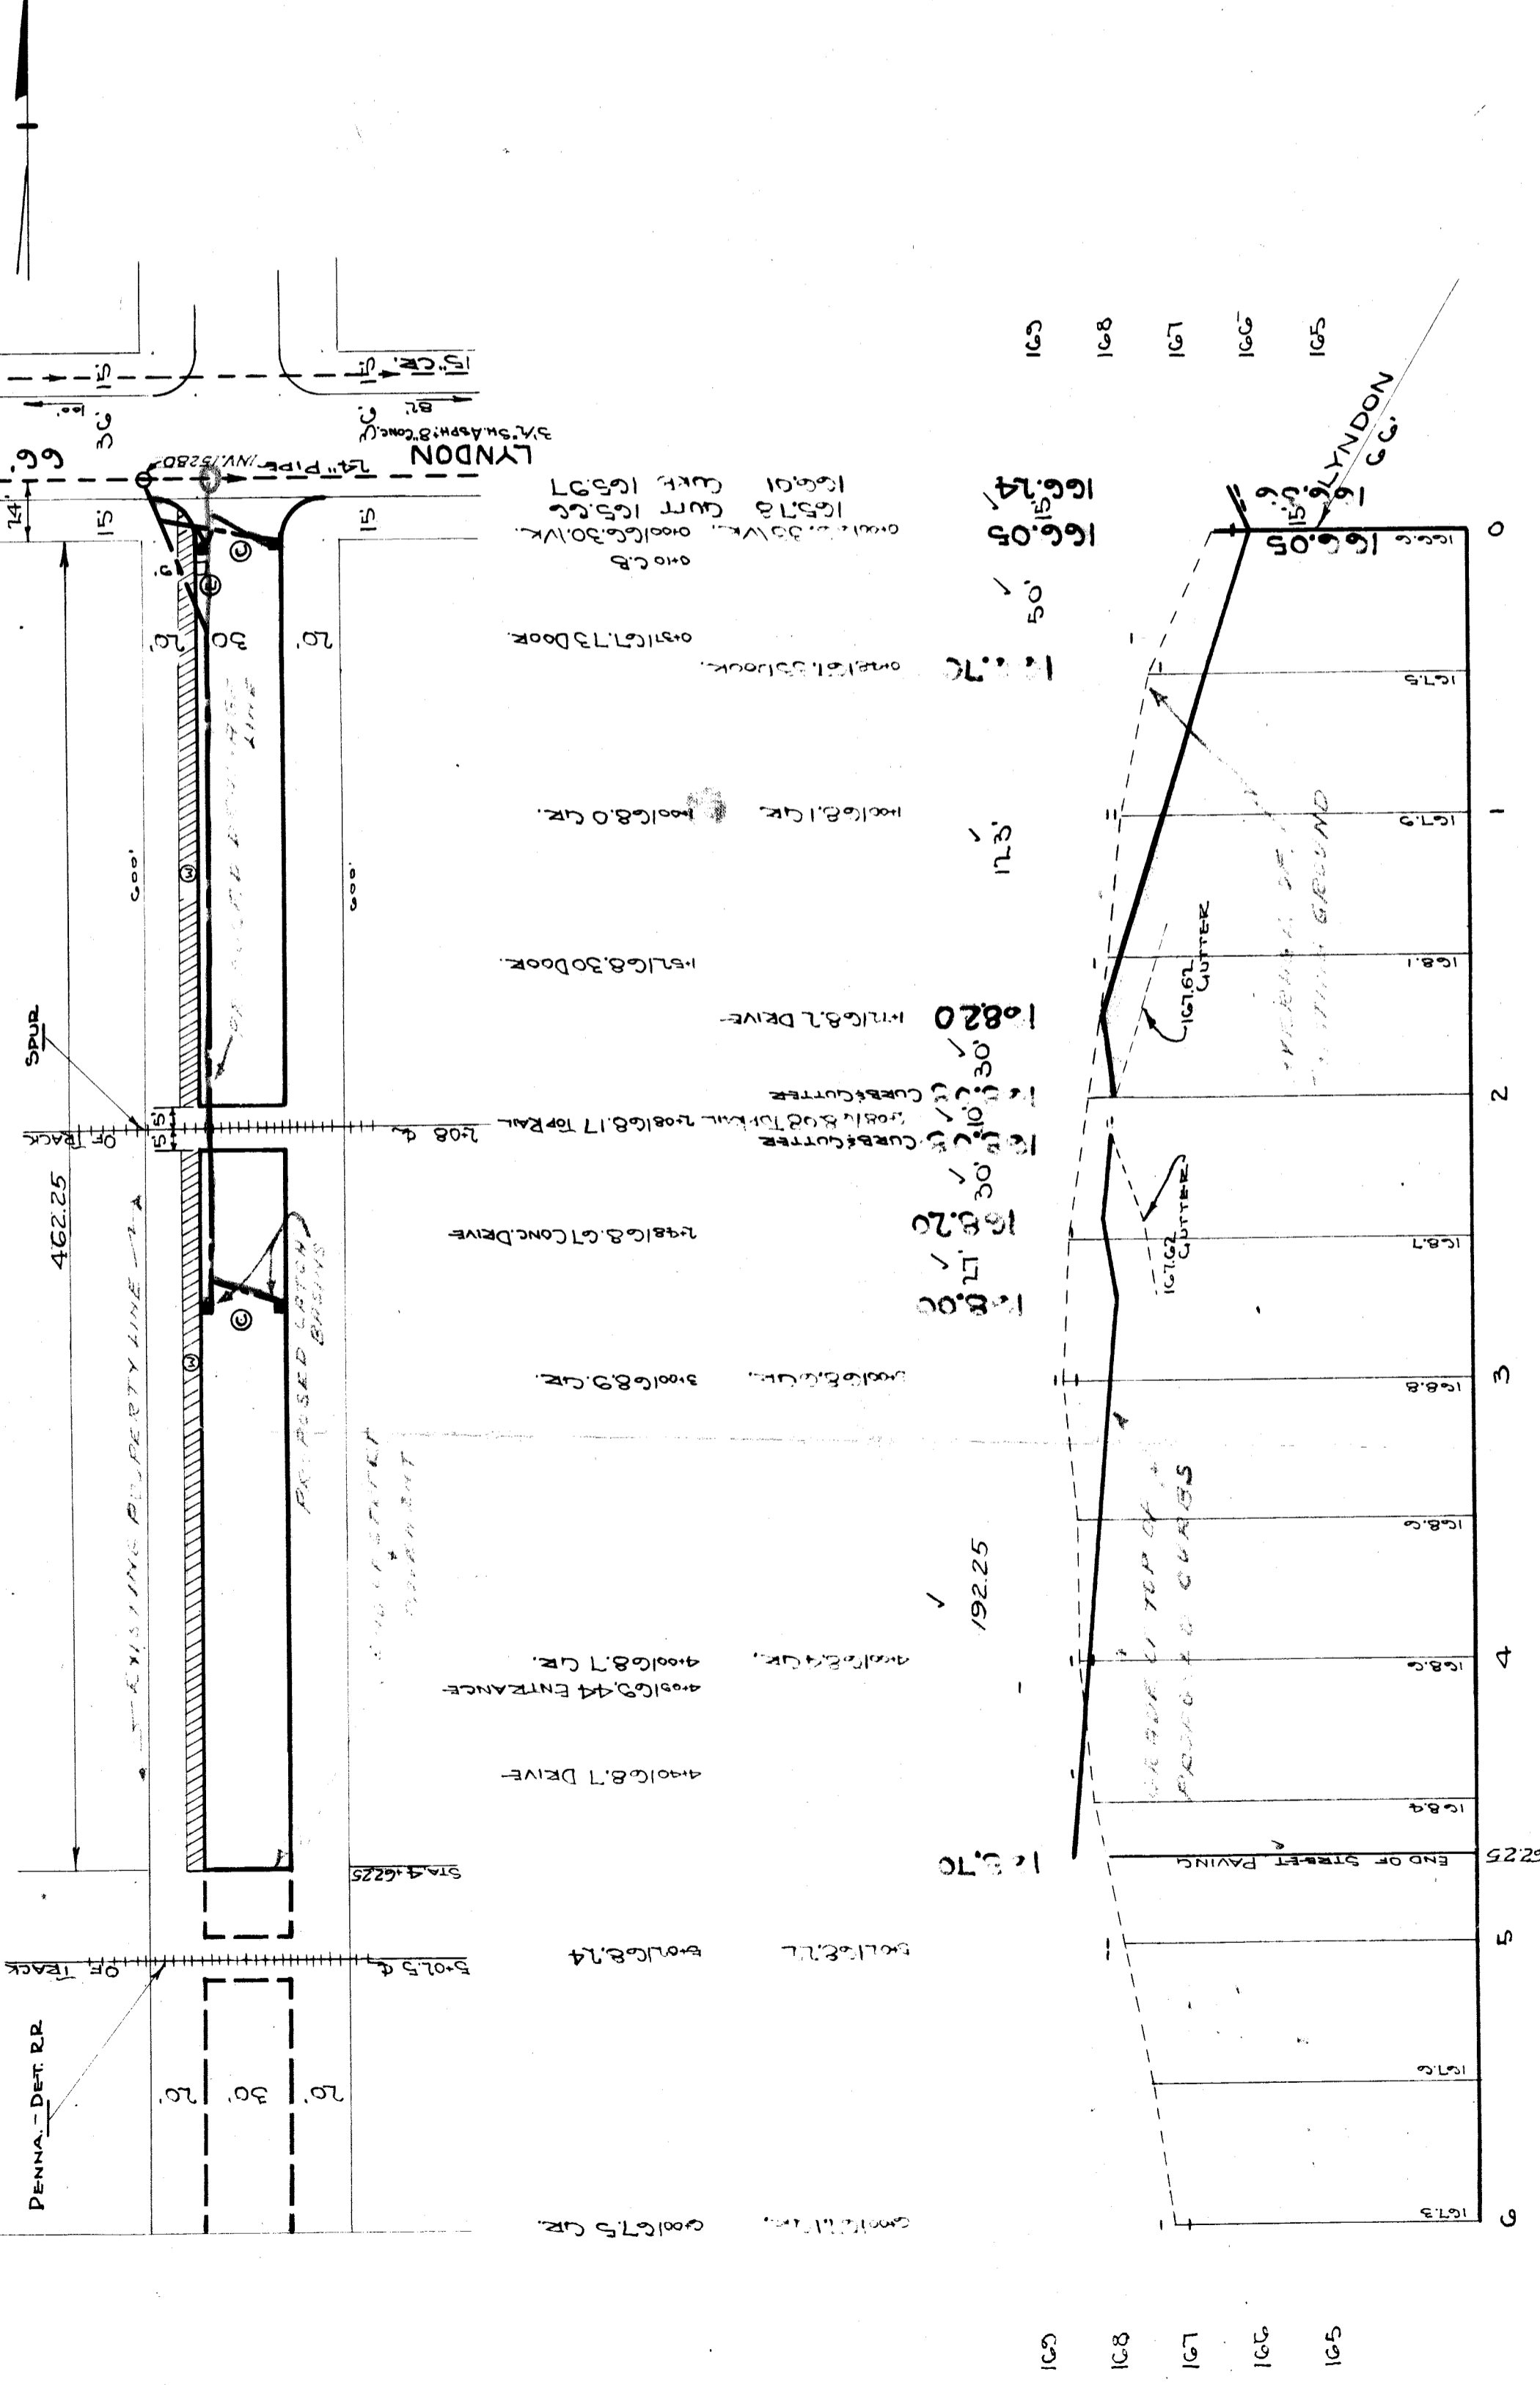

165  
166  
167  
168  
169

0

1

