

SEWER INDEXED	JOB NO.	PROGRESS	QUANTITIES	LOTS	CITY	LOTS	CITY	HOR. SCALE 1"=100'	VER. SCALE 1"=2'	DATE/MAR. 3 1942	BOOK/395	PAGE/55	DESIGNED BY	R. R. Reom
REVISIONS	BLUE PRINT ISSUED FOR:	START	EXCAVATION					PLAN	J. H.	PROFILE	J. H.	COMPUTED	DRAWN BY	Hampshire
	GRADE ONLY	FINISH	STRAIGHT CURB NEW					CHECKED		GRADE	R. R.	CHECKED	TRACED BY	Hampshire
	CATCH BASINS		OLD CURB RESET					LOTS	3/25/31	LENGTH	1/562/65		CHECKED BY	R. R.
	PAVING-CLASS.		CIRCULAR CURB					CITY	2/12	LENGTH	1/06		APPROVED	R. R. Reom
	DEPT. OF WATER SUPPLY		CONCRETE BASE					TOTAL	3/37/31	LENGTH	1/668/65		ENGINEER OF STREETS	
	GAS CO.							LOTS					CITY ENGINEER	

CARD NO. 170 82

RECORD NO. 170 82

NAME OF STREET PREST AVE. GO'

FROM N. PL. ORANGELAWN.

TO 26' N. OF S. PL. PLYMOUTH.

TYPE OF PAVEMENT CURTIS 4-6 ONE COURSE CONCRETE WIDTH 30'-36'


DEPARTMENT OF PUBLIC WORKS DETROIT

CITY ENGINEERS' OFFICE ... DIVISION OF PAVING DESIGN


STREET PAVING PLAN

NUMBER OF SHEETS 1

SHEET NO. 1

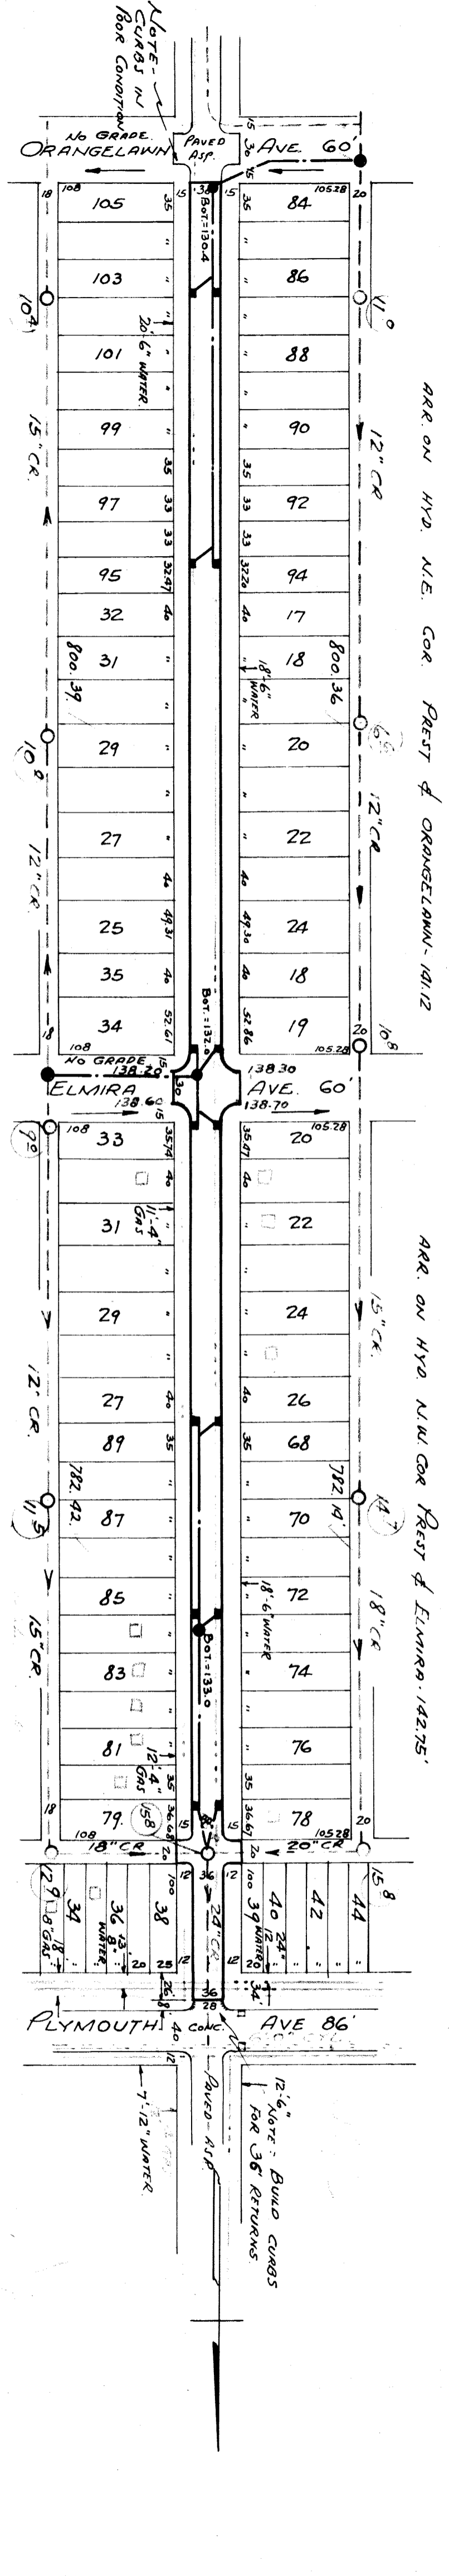

138.06 CURB 138.26	138.06	138.26	WK	138.16
138.16 RET. 138.11	138.16	138.11	WK	138.16
138.26 WK 138.16	138.26	138.16	WK	138.16
137.86 WK 138.26	137.86	138.26	WK	138.26
138.26 WK 138.46	138.26	138.46	WK	138.46
138.26 WK 138.26	138.26	138.26	WK	138.26
138.16 WK 138.06	138.16	138.06	WK	138.06
138.06 G. 138.16	138.06	138.16	G.	138.16
138.66 G. 139.86	138.66	139.86	G.	139.86
139.86 G. 140.36	139.86	140.36	G.	140.36
140.06 G. 139.86	140.06	139.86	G.	139.86
140.06 G. 140.46	140.06	140.46	G.	140.46
139.76 G. 140.46	139.76	140.46	G.	140.46
138.46 G. 140.86	138.46	140.86	G.	140.86
138.36 G. 138.86	138.36	138.86	G.	138.86
138.16 WK 138.36	138.16	138.36	WK	138.36
138.56 WK 138.96	138.56	138.96	WK	138.96
138.90 DR.	138.90		DR.	
139.60 WK 140.00	139.60	140.00	WK	140.00
140.20 WK 140.50	140.20	140.50	WK	140.50
140.10 WK 140.50	140.10	140.50	WK	140.50
140.20 DR.	140.20		DR.	
140.10 DR. 140.50	140.10	140.50	DR.	140.50
140.20 DR.	140.20		DR.	
140.10 DR. 140.30	140.10	140.30	DR.	140.30
140.20 WK 140.30	140.20	140.30	WK	140.30
140.30 WK 140.40	140.30	140.40	WK	140.40
140.70 WK 140.60	140.70	140.60	WK	140.60
141.30 WK 141.40	141.30	141.40	WK	141.40
141.50 RET. 141.57	141.50	141.57	RET.	141.57
141.40 CURB 141.57	141.40	141.57	CURB	141.57

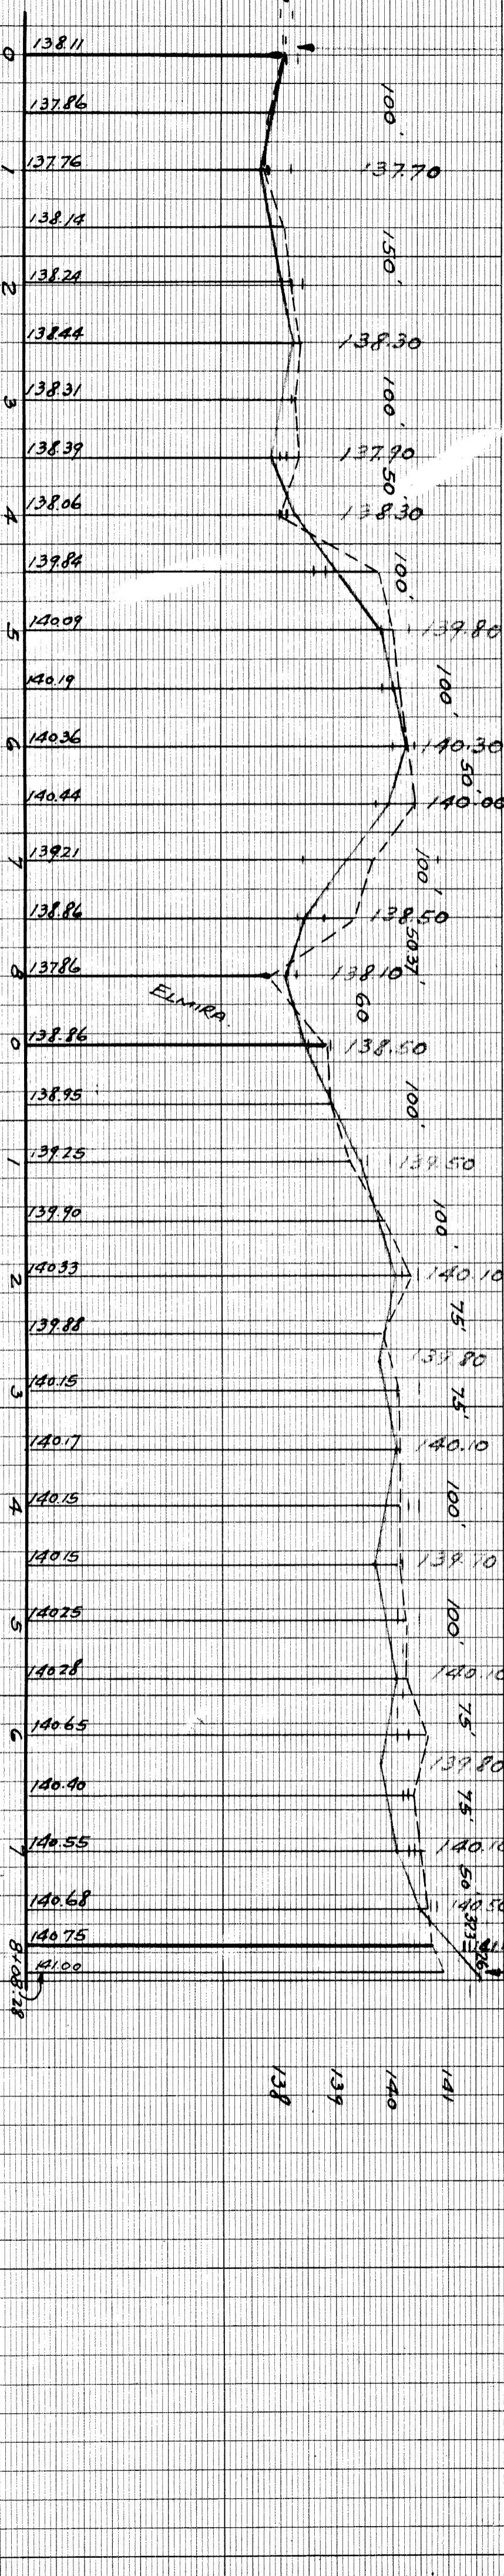

137
138
139
140
141

6' WALK 1' OFF P.L.

7'-1/2" WATER

12'-6" Note: BUILD CURBS FOR 36' RETURNS.