

**DEPARTMENT OF PUBLIC WORKS**  
**CITY ENGINEER'S OFFICE - DIVISION OF PAVING DESIGN**  
**STREET PAVING PLAN**

CARD NO.   
 INDEX NO. **64 87**   
 TOPO NO.   
 RECORD NO.   
 NUMBER OF SHEETS **1**   
 SHEET NO. **1**

NAME OF STREET **PREST AVE.**   
 FROM **N.P.L. OF VASSAR AVE.**   
 TO **N.P.L. OF PEMBROKE AVE.**   
 TYPE OF PAVEMENT **ONE-CO-CONCRETE**   
 WIDTH **30'**

F.H.A. PRIVATE.

NO. GRADE **3-20-43**

**BENCH MARKS**

LETTER "D" IN WORD "DEPT." TOP OF WATER B.B. M.H.	ELEV.
N.E. COR. PREST & VASSAR	184.04
SPIKE IN W.S. OF 8" ELM TREE E.S. OF PREST 4' S.	184.93
OF S.E. COR. ST. MARTINS & PREST.	
SPIKE IN W.S. OF 10" ELM TREE E.S. PREST 13' S	185.08
PEMBROKE	


REQUESTED BY **L.B. TAYLOR, SEC.**  
**OUTER DR. CORPORATION**  
**3263 PENOBSCOT BLDG.** **3-10-43.**  
 ALSO BY **J.R. HAWK OF R.D. BAKER CO.**  
**BOX #8 COLLEGE PK. STA., DETROIT.**

DESIGNED BY <b>R.E.R.</b>	BOOK <b>944</b> PAGE <b>69</b>
DRAWN BY <b>S. Salomon</b>	DATE <b>F.B. 3-15-43</b>
TRACED BY	MAP <b>3-30-43</b>
CHECKED BY <b>R.R.R.</b>	COMPUTED
APPROVED <b>J.L. Barton</b>	LENGTH <b>1171.54</b>
<b>W. Miller</b>	LENGTH <b>166.00</b>
<b>Walter R. Fisher</b>	LENGTH <b>137.54</b>
ENGINEER OF STREETS	CITY
ASSIST. CITY ENGINEER	

EXCAVATION	QUANTITIES
STRAIGHT CURB NEW	
OLD CURB RESET	
CIRCULAR CURB	
PAVING	
CONCRETE BASE	

NO. SCALE <b>1"=100'</b>	VER. SCALE <b>1"=2'</b>
CHECKED	PROFILE
GRADE	GRADE
LOT 2L <b>2343.08</b>	LENGTH <b>1171.54</b>
CITY 2L <b>392.00</b>	LENGTH <b>166.00</b>
TOTAL 2L <b>2735.08</b>	LENGTH <b>137.54</b>
LOT 2L	LENGTH
CITY	LENGTH
CITY	LENGTH

COST ADVERTISING BLANKS	
COST INSPECTION	

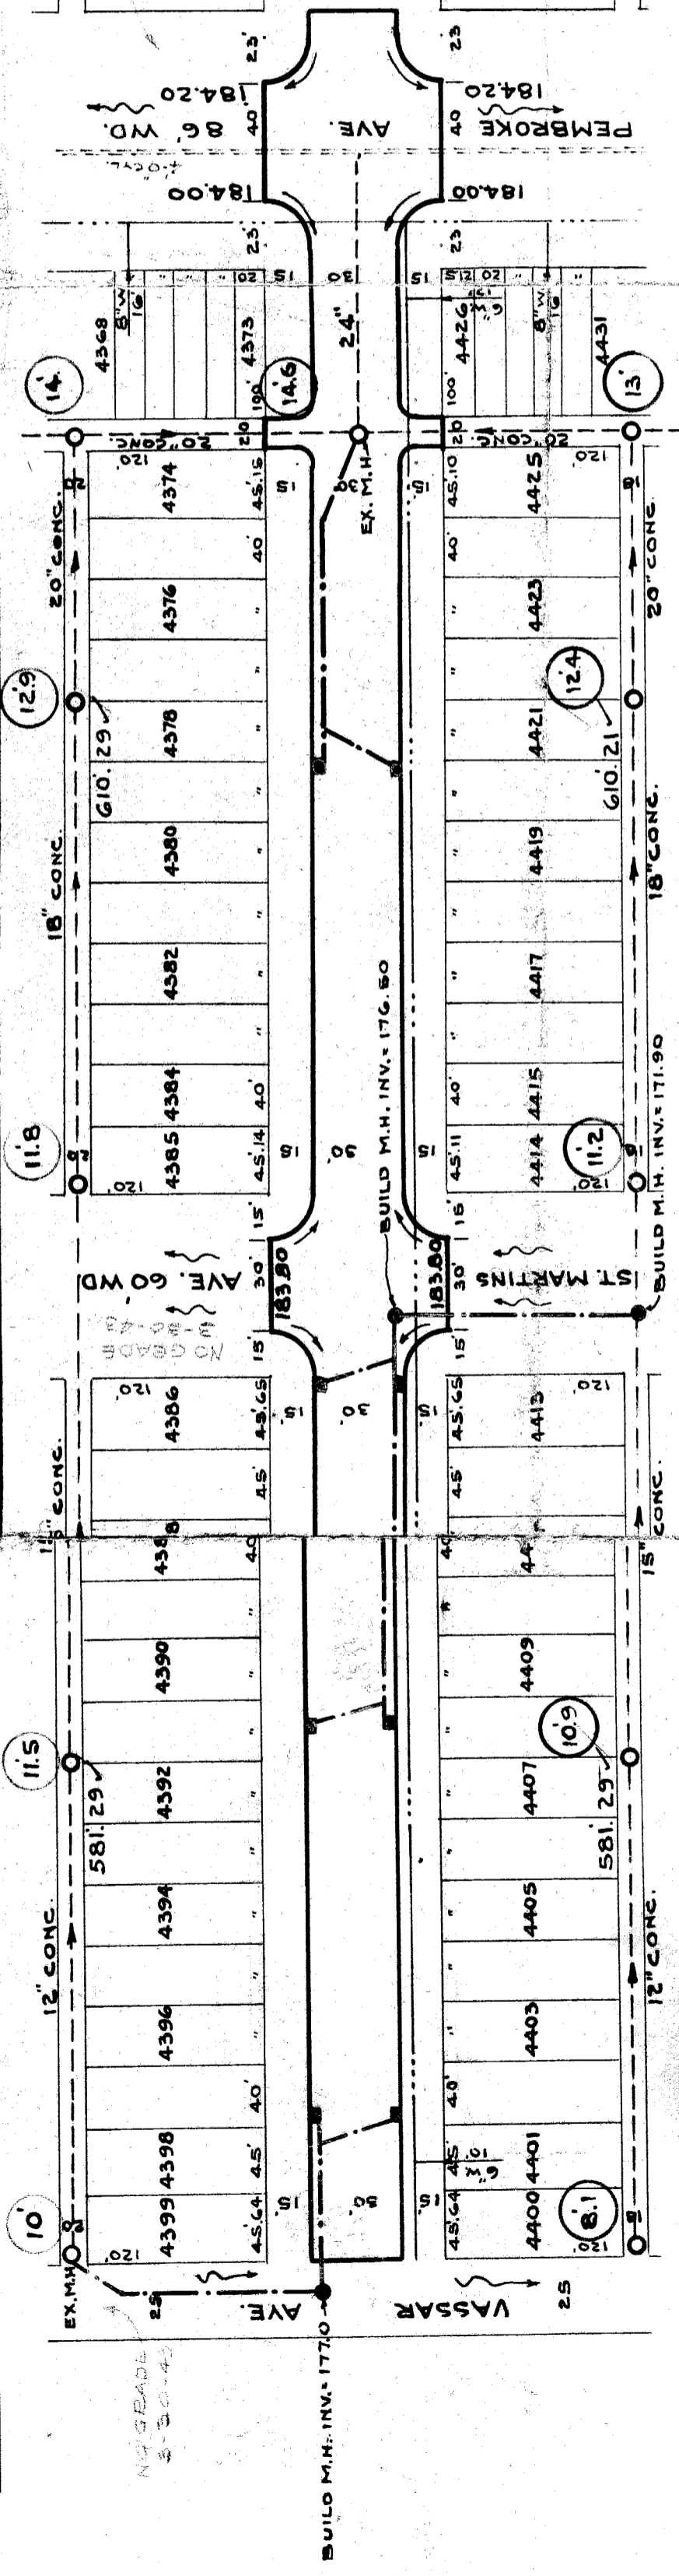

STATION	DESCRIPTION	ELEVATION	REMARKS
184.04	WK	184.04	
183.74	WK	183.74	
183.94	WK	183.94	
183.74	WK	183.74	
183.64	WK	183.64	
183.84	WK	183.84	
183.74	WK	183.74	
183.94	WK	183.94	
183.74	WK	183.74	
183.64	WK	183.64	
183.84	WK	183.84	
183.74	WK	183.74	
183.94	WK		