

SEWER INDEXED 2-14-40.	JOB NO. 21005	PROGRESS	QUANTITIES	LOTS	CITY	LOTS	CITY	DESIGNED BY
REVISIONS:	BLUE PRINT ISSUED FOR DATE	START FINISH	EXCAVATION					DRAWN BY
	GRADE ONLY		STRAIGHT CURB NEW					TRACED BY
	CATCH BASINS		OLD CURB RESET					CHECKED BY
	PAVING-CLASS.		CIRCULAR CURB					APPROVED
	DEPT. OF WATER SUPPLY		CONCRETE BASE					ENGINEER OF STREETS
	GAS CO.							CITY ENGINEER

DEPARTMENT OF PUBLIC WORKS
CITY ENGINEER'S OFFICE - DIVISION OF PAVING DESIGN
STREET PAVING PLAN

DESIGNED BY: *[Signature]*
DRAWN BY: *[Signature]*
TRACED BY: *[Signature]*
CHECKED BY: *[Signature]*
APPROVED: *[Signature]*
ENGINEER OF STREETS

DESIGNED BY: *[Signature]*
DRAWN BY: *[Signature]*
TRACED BY: *[Signature]*
CHECKED BY: *[Signature]*
APPROVED: *[Signature]*
ENGINEER OF STREETS


CARD NO. INDEX TOPO. NO.

NAME OF STREET: PREST 60'


FROM: W. CHICAGO

TO: W. CHICAGO

TYPE OF PAYMENT: _____ WIDTH: _____

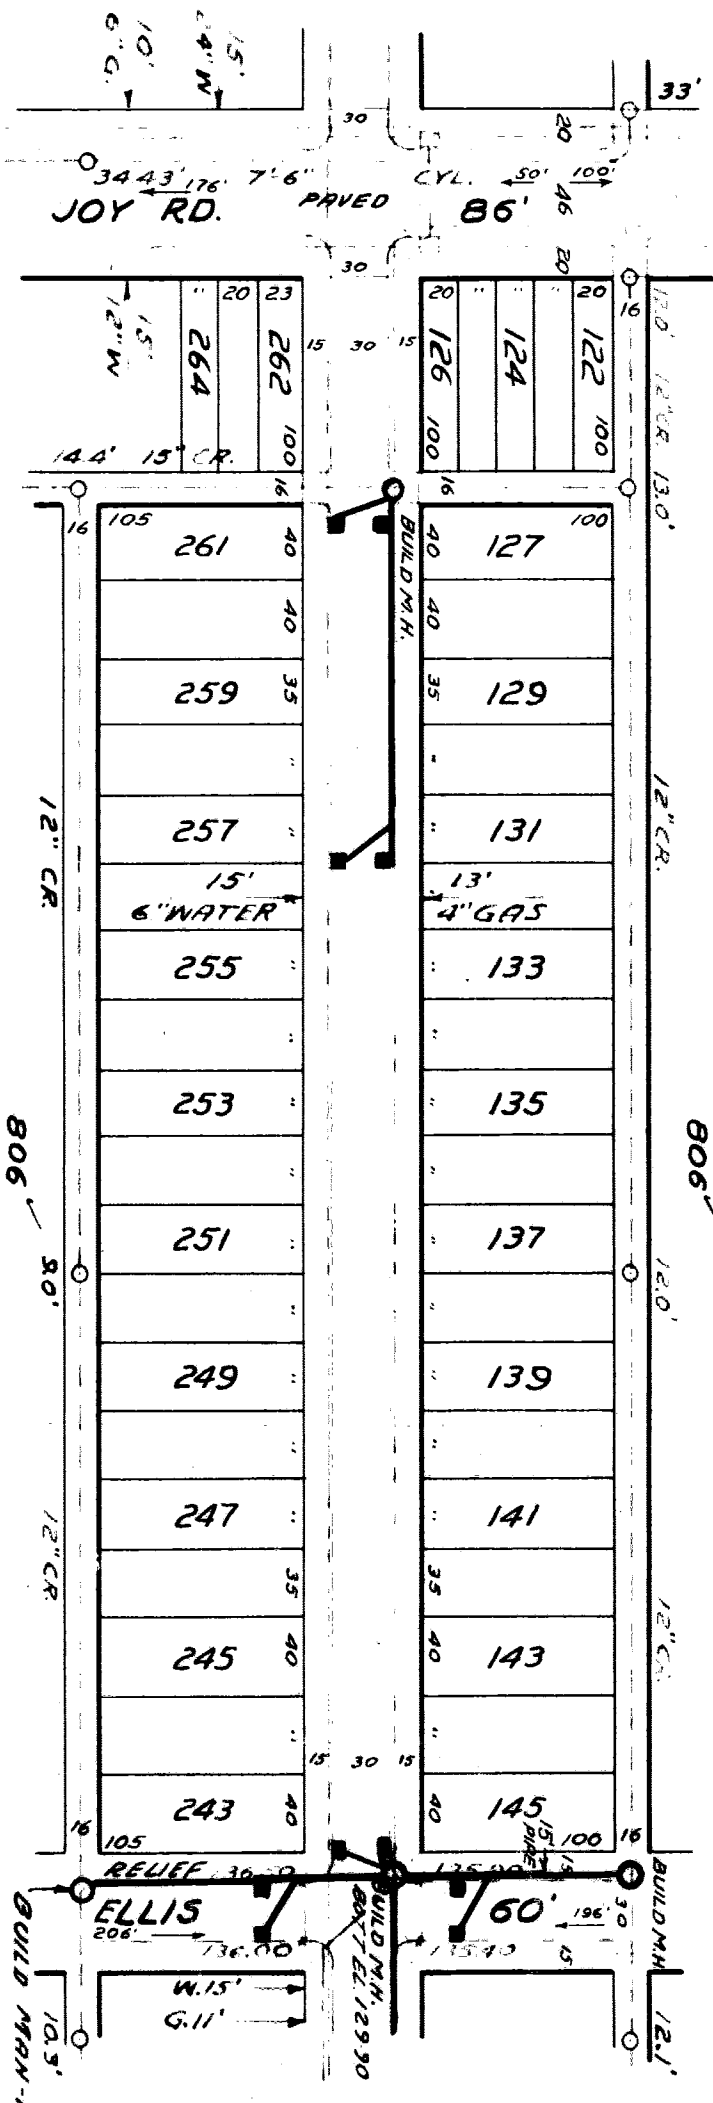

140.27 CURB	140.19
140.11 RET.	140.24
140.47 W.	140.37 W.
140.17	140.17
140.17	140.07
140.27	140.07
140.17 DR.	140.07 DR.
140.17	139.97
140.17 DR.	139.97 DR.
140.17 DR.	139.97 DR.
140.07	139.97
139.97 DR.	140.07 DR.
139.97 DR.	139.97 DR.
139.72	139.32
139.22 DR.	138.52 DR.
139.32 DR.	138.42
139.12	138.22 DR.
139.02 DR.	138.22 DR.
138.42 DR.	137.42 DR.
138.22	137.42
137.22 W.	136.32 W.
136.12 W.	135.62 W.

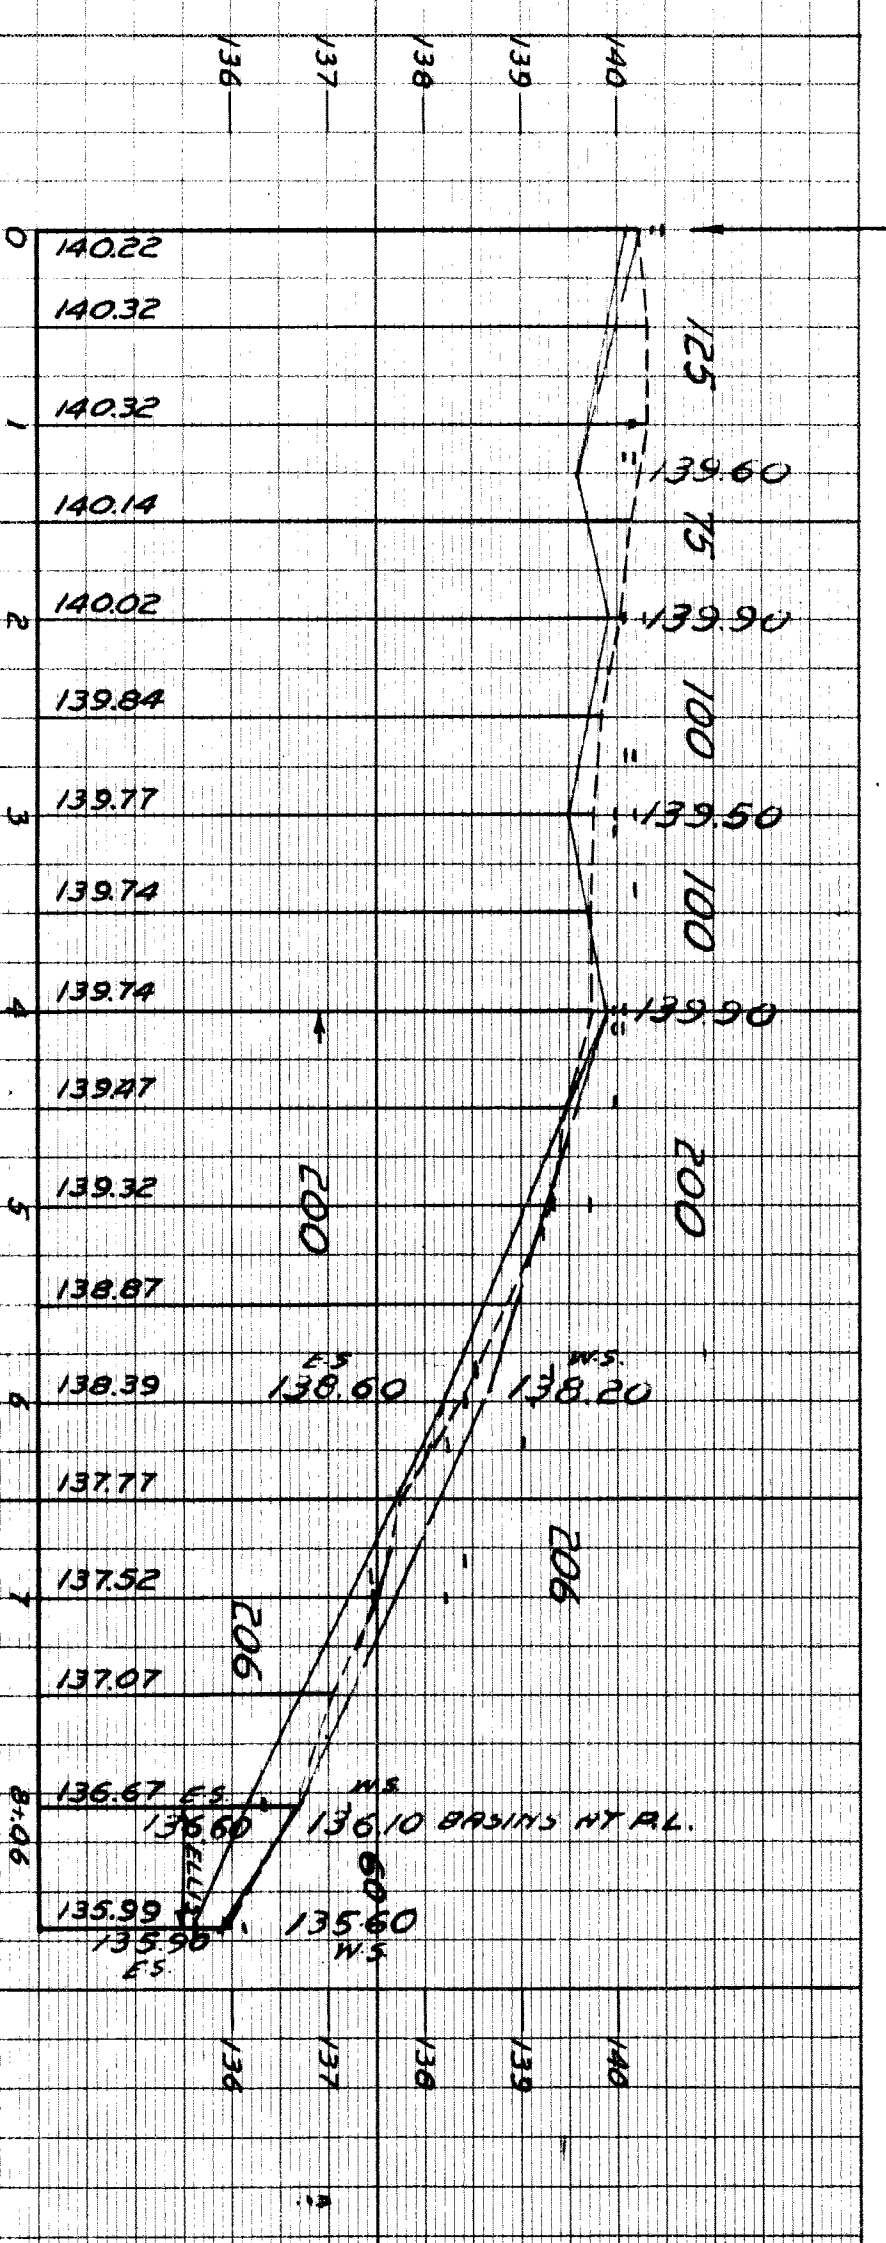

#100.101 - TRACK SPK. IN S.S. OF 48" ELM TREE, N.S. JOY RD. 250' W. OF GREENFIELD
ARROW ON HYD.-N.E. COR. PREST & JOY RD.
ARROW ON HYD.-E.S. PREST 405' N. OF JOY RD.

Conversion
Please Brackets do above
on this plan
8/16/40
Shas 7/1/40

JOB NO. D-1001