

CONTRACT NO.

DEPARTMENT OF PUBLIC WORKS DETROIT  
CITY ENGINEER'S OFFICE --- DIVISION OF PAVING DESIGN  
STREET PAVING PLAN

NAME OF STREET: **PURITAN**  
FROM **13' W OF E.P.L. OF EVERGREEN**  
TO **240.71' E. OF E.P.L. OF EVERGREEN**

ASSIGN NO. **325-J-8**  
PETITION NO. \_\_\_\_\_  
SHEET OF **1** SHEETS

CARD NO. \_\_\_\_\_  
INDEX TO NO. **74** **113**

RECORD NO. \_\_\_\_\_  
TITLE OF PAVEMENT **B 5 B**  
8" UNIFORM AT STREET INTERSECTIONS EXCEPT AS NOTED

CONTRACT APPROVED **5.5**  
ORDER OF COMMISSIONER **7/25/48**

**BENCH MARK**  
P.L.M. 113.255 N.W. CORNER EVERGREEN & PURITAN 152.424

NOTES:

- AT (A) CONSTRUCT 2 STD 18" 12" FLAT TYPE BASINS & CONNECT TO EXISTING OUTLETS AS SHOWN.
  - AT (B) ABANDON 2 EXISTING 12" L BASINS, PLUG OUTLETS WITH CLASS "C" CONCRETE & REMOVE OR FILL BASINS WITH CLASS "C" CONCRETE.
  - AT (C) CONSTRUCT 30 FT RETURN WITH TYPE II CURBS 15 FT RAD. SLAB TO BE 8" CONC-4" ASPH.
  - AT (D) REMOVE 60 FT OF EXISTING CURB & CONC. HEADER, ALSO BROKEN ASPHALT BACK OF JUNCTION AS REQUIRED AND FILL WITH COLO PATCH TO MEET NEW GRADES CU YDS. IS INCLUDED UNDER EXCAVATION TOTALS FOR COST.
  - AT (W) CONSTRUCT 59 FT OF STANDARD 4" SIDEWALK. ADJUST TOPS OF 2 SEWERAGE WATER MANHOLES. BACKFILL SEWER PIPE TRENCHES UNDER PROPOSED PAVEMENT WITH APPROVED SAND GRAVEL MATERIAL, OTHERWISE FILL & TAMP WITH APPROVED EARTH LAYERS AS REQUIRED.
- CONTRACTOR SHALL FURNISH ALL NECESSARY MATERIALS, INCLUDING CASTINGS & SHALL HAUL SALVAGEABLE MATERIALS TO D.F.W. YARD AT STATE FAIR & JOHN E STS.

DESIGNED BY	<i>R. B. Longley</i>
DRAWN BY	
TRACED BY	
CHECKED BY	<i>R. B. Longley</i>
APPROVED	<i>W. Wallace</i>
ENGINEER OF STREETS	<i>Walter R. Fisher</i>
ASSIST. CITY ENGINEER	

HOR. SCALE 1" = 60'	BOOK 1876	PAGE 74		
VER. SCALE 1" = 2'	LEVELS 53 3 48	DATE DRAWING 9/13/48		
PLAN	PROFILE	GRADE	COMPUTED	CHECKED
J.P.	J.P.	J.P.	J.P.	J.P.
CITY	LOT	LENGTH	CITY	LOT
2L	427.54	213.78	2L	26.93
2L	53.87	240.71	2L	240.71
TOTAL	481.42			

QUANTITIES	ESTIMATED	FINAL
EXCAVATION CU. YDS.		
NEW CURB LIN. FT.		
PAVING SQ. YDS.		
SIDEWALK SQ. FT.		
MANHOLES ADJUST		
BASINS ADJUST		
SEWERS 12" LIN. FT.		

NOTE: BEFORE STARTING CONSTRUCTION CONTRACTOR MUST CHECK WITH UTILITIES FOR LOCATIONS OF EXISTING STRUCTURES WHETHER OR NOT INDICATED ON PLANS.


PLAN SCALE DISTORTED

LOTS & ALLEYS 1" = 60'  
STREET WIDTHS 1" = 60'

DRAINAGE COMPLETED 1-18-38

PAVING COMPLETED

SEWER	REVISIONS O.L.D. DATE	9-17-37	
SUPPLEMENTARY DETAILS			
C-324A	C-390	C-587	C-739B
C-325	C-524	C-733	C-938
C-326A	C-585	C-739	
C-327	C-586	C-739A	

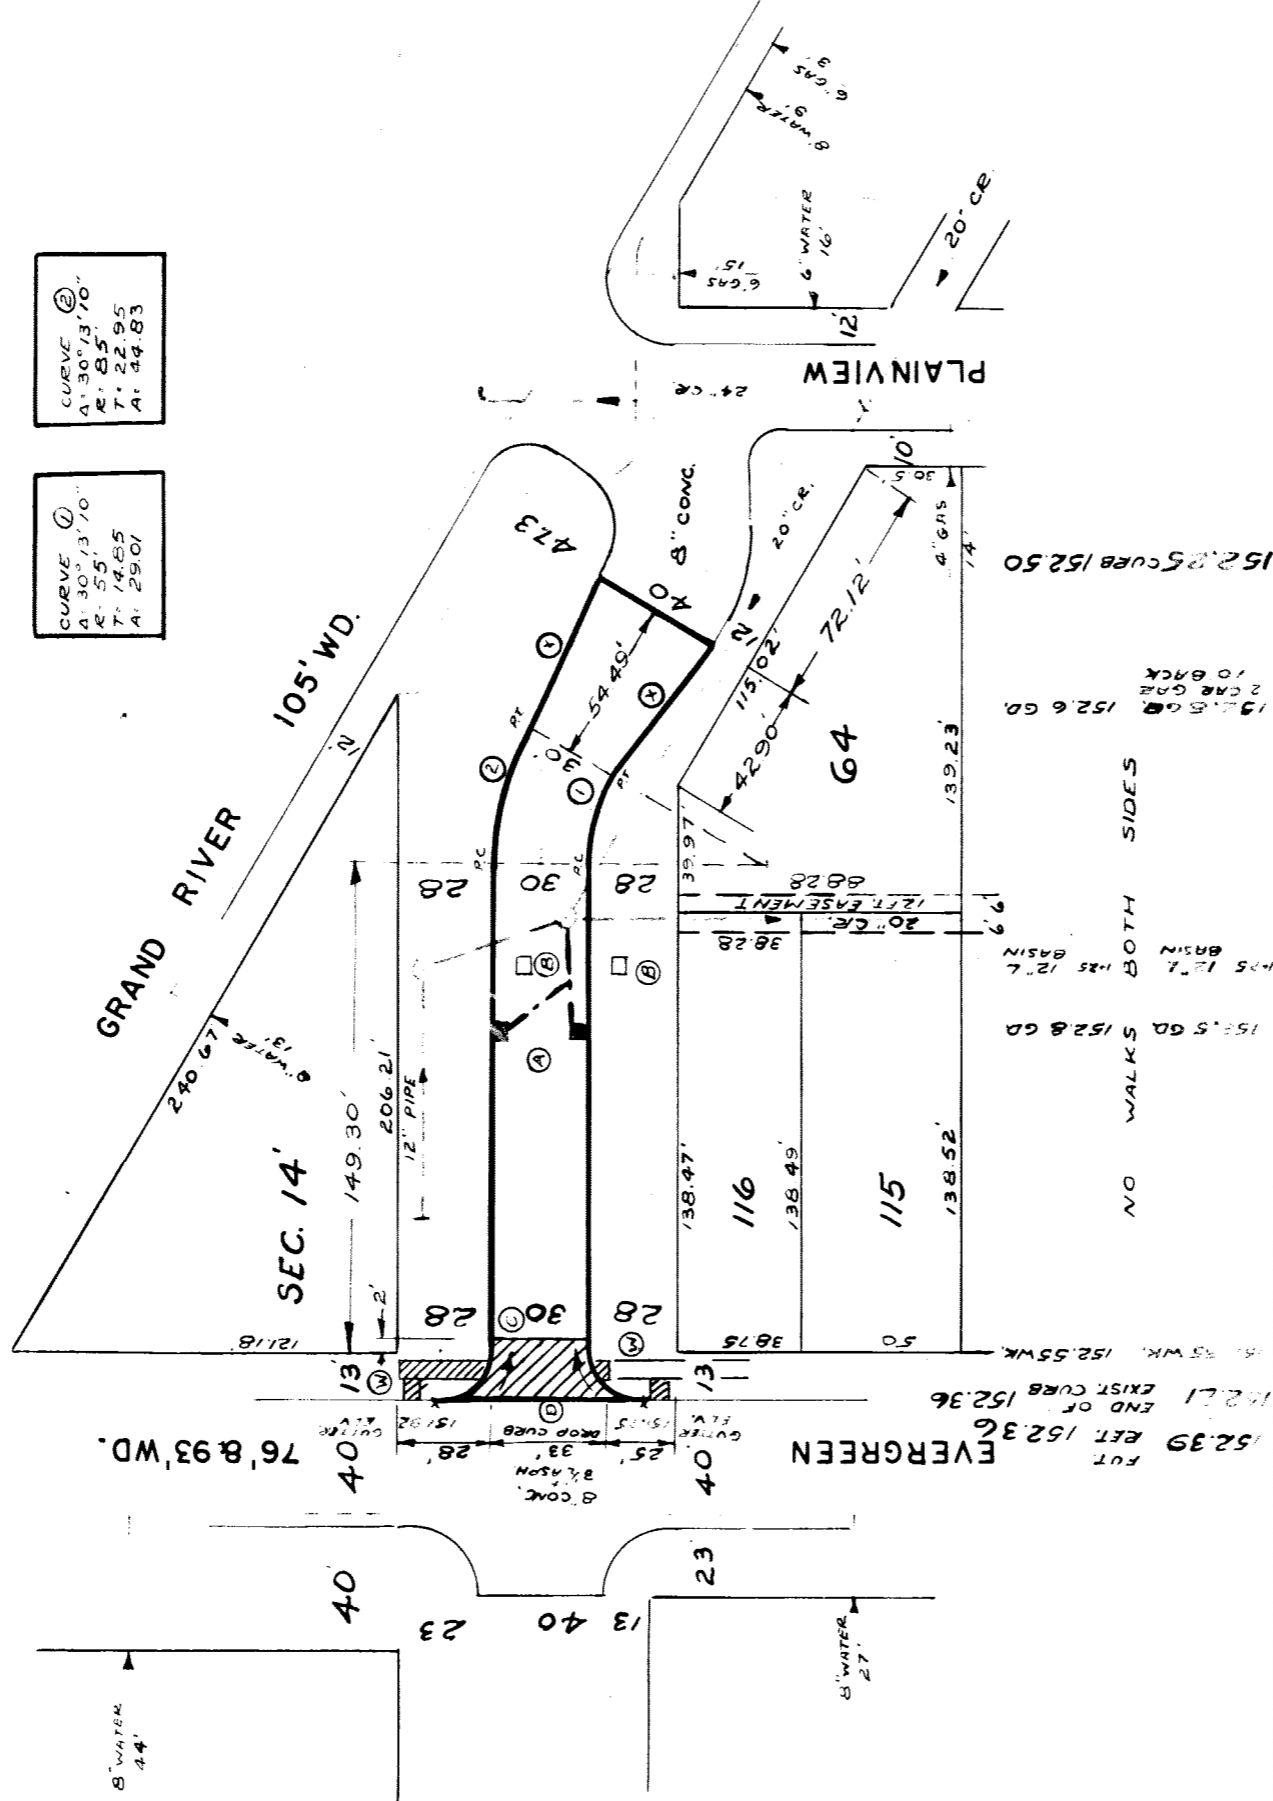

CURVE 1  
R. 307.370  
A. 105.170  
T. 14.85  
A. 29.01

CURVE 2  
R. 307.370  
A. 105.170  
T. 14.85  
A. 29.01

