

14 12 1 - 4 - 19 43

SEWER INDEXED	DATE	PROGRESS
REVISIONS	START	FINISH
JOB NO.	DATE	
BLUE PRINT ISSUED FOR:		
GRADE ONLY		
CATCH BASINS		
PAVING-CLASS		
DEPT. OF WATER SUPPLY		
GAS CO.		

QUANTITIES	LOTS	CITY	LOTS	CITY	LOTS	CITY
EXCAVATION						
STRAIGHT CURB NEW						
OLD CURB RESET						
CIRCULAR CURB						
PAVING						
CONCRETE BASE						


BOOK 959	PAGE 40		
DATE	F.B.S. 10-22		
PLAN	DATE		
CHECKED	S.S.	COMPUTED	MADE
CITY	2L	LENGTH	283.88
TOTAL	2L	LENGTH	18.00
CITY	2L	LENGTH	301.88

DESIGNED BY	<i>L. Sabrowski</i>
DRAWN BY	<i>L. Sabrowski</i>
TRACED BY	
CHECKED BY	R.R.R.
APPROVED	<i>J. J. Wallace</i>
ENGINEER OF STREETS	
ASSIST. CITY ENGINEER	


HDR. SCALE	1"=50'				
VER. SCALE	1"=2'				
PLAN	5.5'	GRADE	5.5'	CHECKED	R-3
PROFILES		S.S.		CHECKED	
LENGTH	567.77	LENGTH	283.88	CITY	18.00
LENGTH	36.00	LENGTH	18.00	CITY	301.88
CITY	603.77	LENGTH	301.88	CITY	
ADVERTISING BLANKS		COST INSPECTION			

INDEX NO.	60	TOPO NO.	25
RECORD NO.		ENGINEER OF STREETS	
DESIGNED BY	<i>L. Sabrowski</i>	ASSIST. CITY ENGINEER	
DRAWN BY	<i>L. Sabrowski</i>		
TRACED BY			
CHECKED BY	R.R.R.		
APPROVED	<i>J. J. Wallace</i>		
ENGINEER OF STREETS			
ASSIST. CITY ENGINEER			

DEPARTMENT OF PUBLIC WORKS
 CITY ENGINEER'S OFFICE - DIVISION OF PAVING DESIGN
 STREET PAVING PLAN
 NAME OF STREET QUINCY AVE.
 FROM N.P.L. OF PURITAN AVE.
 TO 301.88 N. OF N.P.L. OF PURITAN AVE.
 TYPE OF PAVEMENT 6" ONE CO. CONCRETE
 WIDTH 26' 4.30'
 NUMBER OF SHEETS 1
 SHEET NO 1

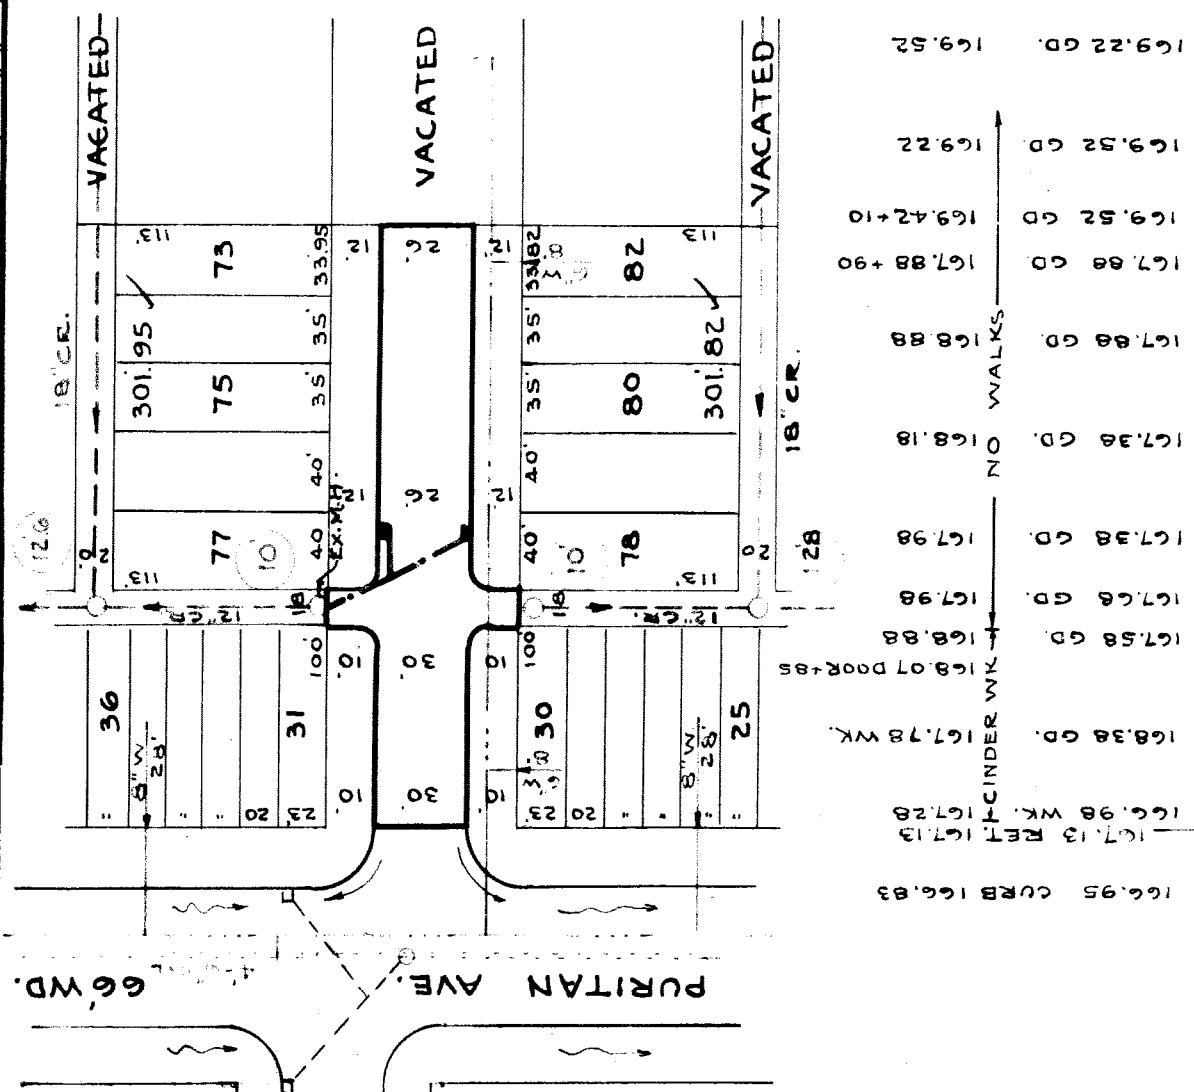

BENCH MARKS
 LETTER "G" IN "GATE" - WATER GATE 16 FT. SO. OF N. CURB OF PURITAN,
 OPPOSITE W.P.L. OF QUINCY
 ARROW ON HYD. S.E. COR. OF QUINCY & FLORENCE
 ELEV. 167.07
 169.66

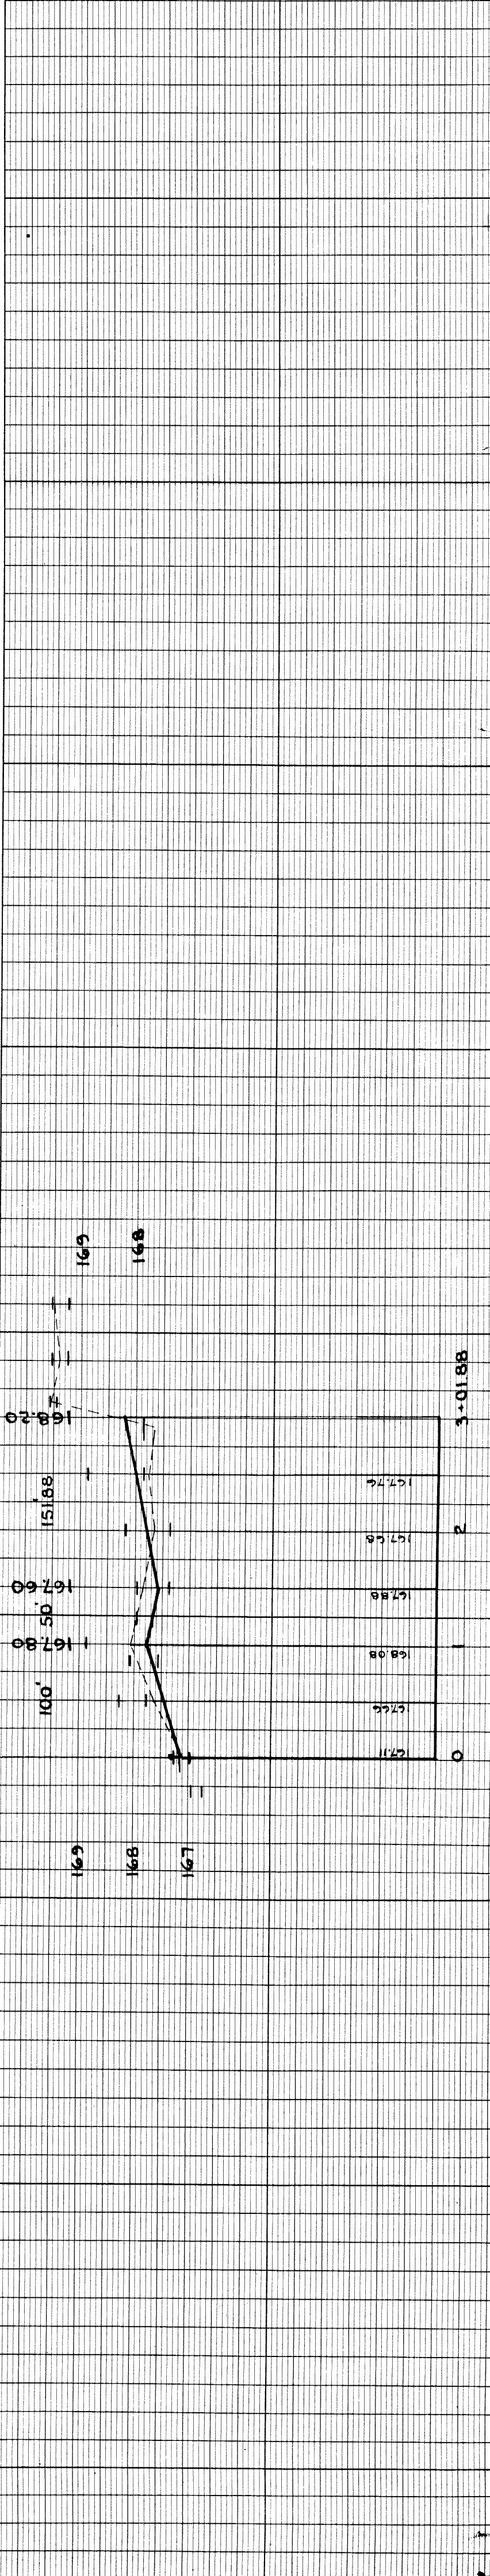

"IMPERIAL" TRACING CLOTH
 K & E CO., N. Y.