

SEWER	O.K. 8-28-51	
REVISIONS		
SUPPLEMENTARY DETAILS		
C-324A	C-587	C-739B
C-325	C-524	C-938
C-326A	C-585	C-739
C-327	C-586	C-739A

NOTE:
BEFORE STARTING CONSTRUCTION CONTRACTOR MUST CHECK WITH UTILITIES FOR LOCATIONS OF EXISTING STRUCTURES WHETHER OR NOT INDICATED ON PLANS.

PLAN SCALE DISTORTED
LOTS & ALLEYS 1" = 100'
STREET WIDTHS 1" = 50'

DRAINAGE COMPLETED
PAVING COMPLETED

QUANTITIES	ESTIMATED		FINAL	
	LOTS	CITY	LOTS	CITY
EXCAVATION CU YDS.				
NEW CURB LIN. FT.				
PAVING SQ. YDS.				
SIDEWALK SQ. FT.				
MANHOLES ADJUST.				
BASINS ADJUST.				
SEWERS 12" LIN. FT.				

HOR. SCALE 1" = 100'	BOOK 1708	PAGE 29
VER. SCALE 1" = 2'	LEVELS 10/19/50	
PLAN 1/8" = 20'	DATE DRAWING 8-27-51	
CHECKED 1/8" = 20'	PROFILE 1/8" = 20'	COMPUTED 1/8" = 20'
LOT 2L 57900	LENGTH 645	CHECKED
CITY 2L 1800	LENGTH 900	
TOTAL 2L 59600	LENGTH 29800	
CITY		

DESIGNED BY
DRAWN BY
TRACED BY
CHECKED BY
APPROVED

ENGINEER OF STREETS
CITY ENGINEER

CARD NO.


DEPARTMENT OF PUBLIC WORKS DETROIT
CITY ENGINEERS' OFFICE - DIVISION OF PAVING DESIGN
STREET PAVING PLAN

INDEX TOPO NO. 71123
RECORD NO.

NAME OF STREET N.P.L. OF ERISBEE
FROM S.P.L. OF PEMBROKE


ASBCK NO. 378C-20
SHEET 1 OF 1 SHEETS

TYPE OF PAVEMENT ONE COURSE CONCRETE - INTEGRAL CURB
CONTRACT APPROVED C.C. 10

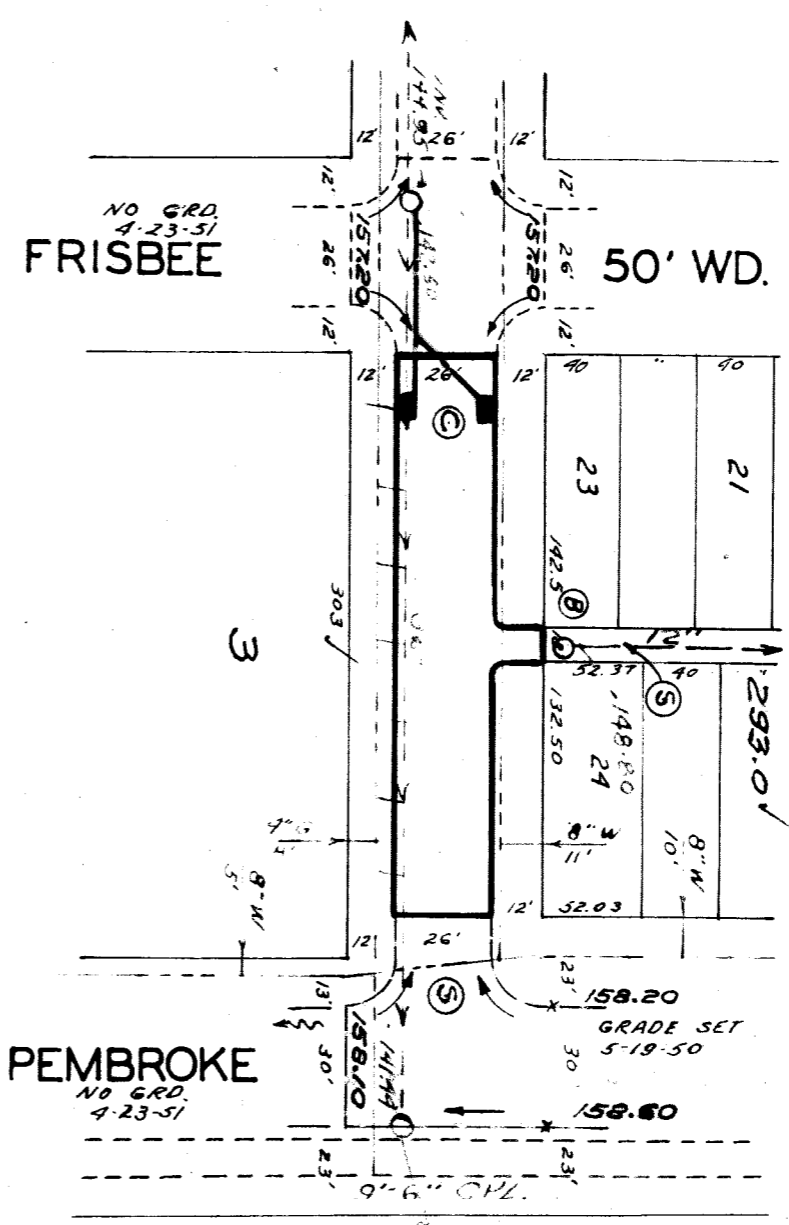

158.0 G.
157.81 G.
158.09 G.
158.59 G.

NO WILKS.

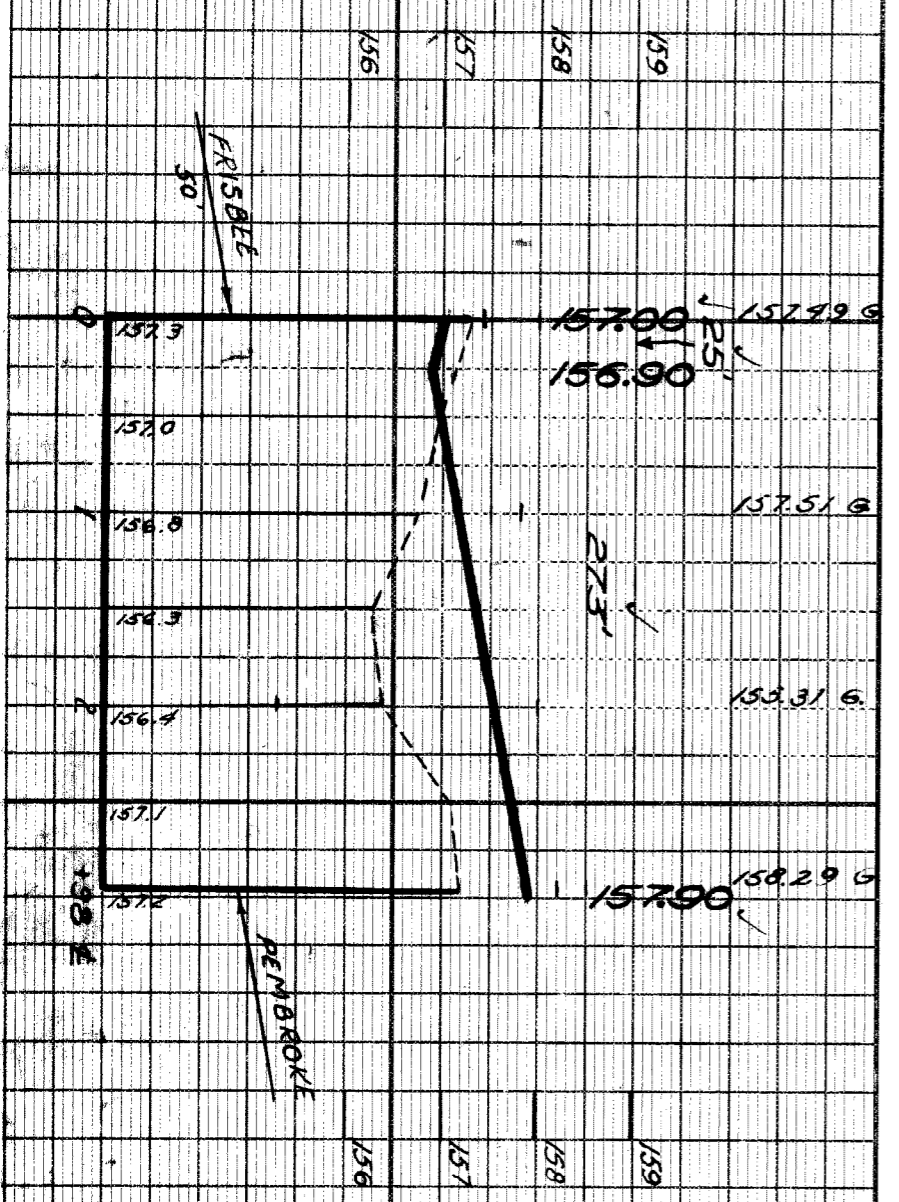

NOTE:
SEWERS IN REDFEARN UNDER CONTRACT P.W. 1431

BENCH MARKS
P.L.B.M. #123-2564 N.E. COR. REDFEARN & 7MI. RD
P.L.B.M. #123-2574 S.E. COR. PEMBROKE & 7MI. RD

ELEV. 151.40
158.132

Handwritten note: "Machine 151.40"