
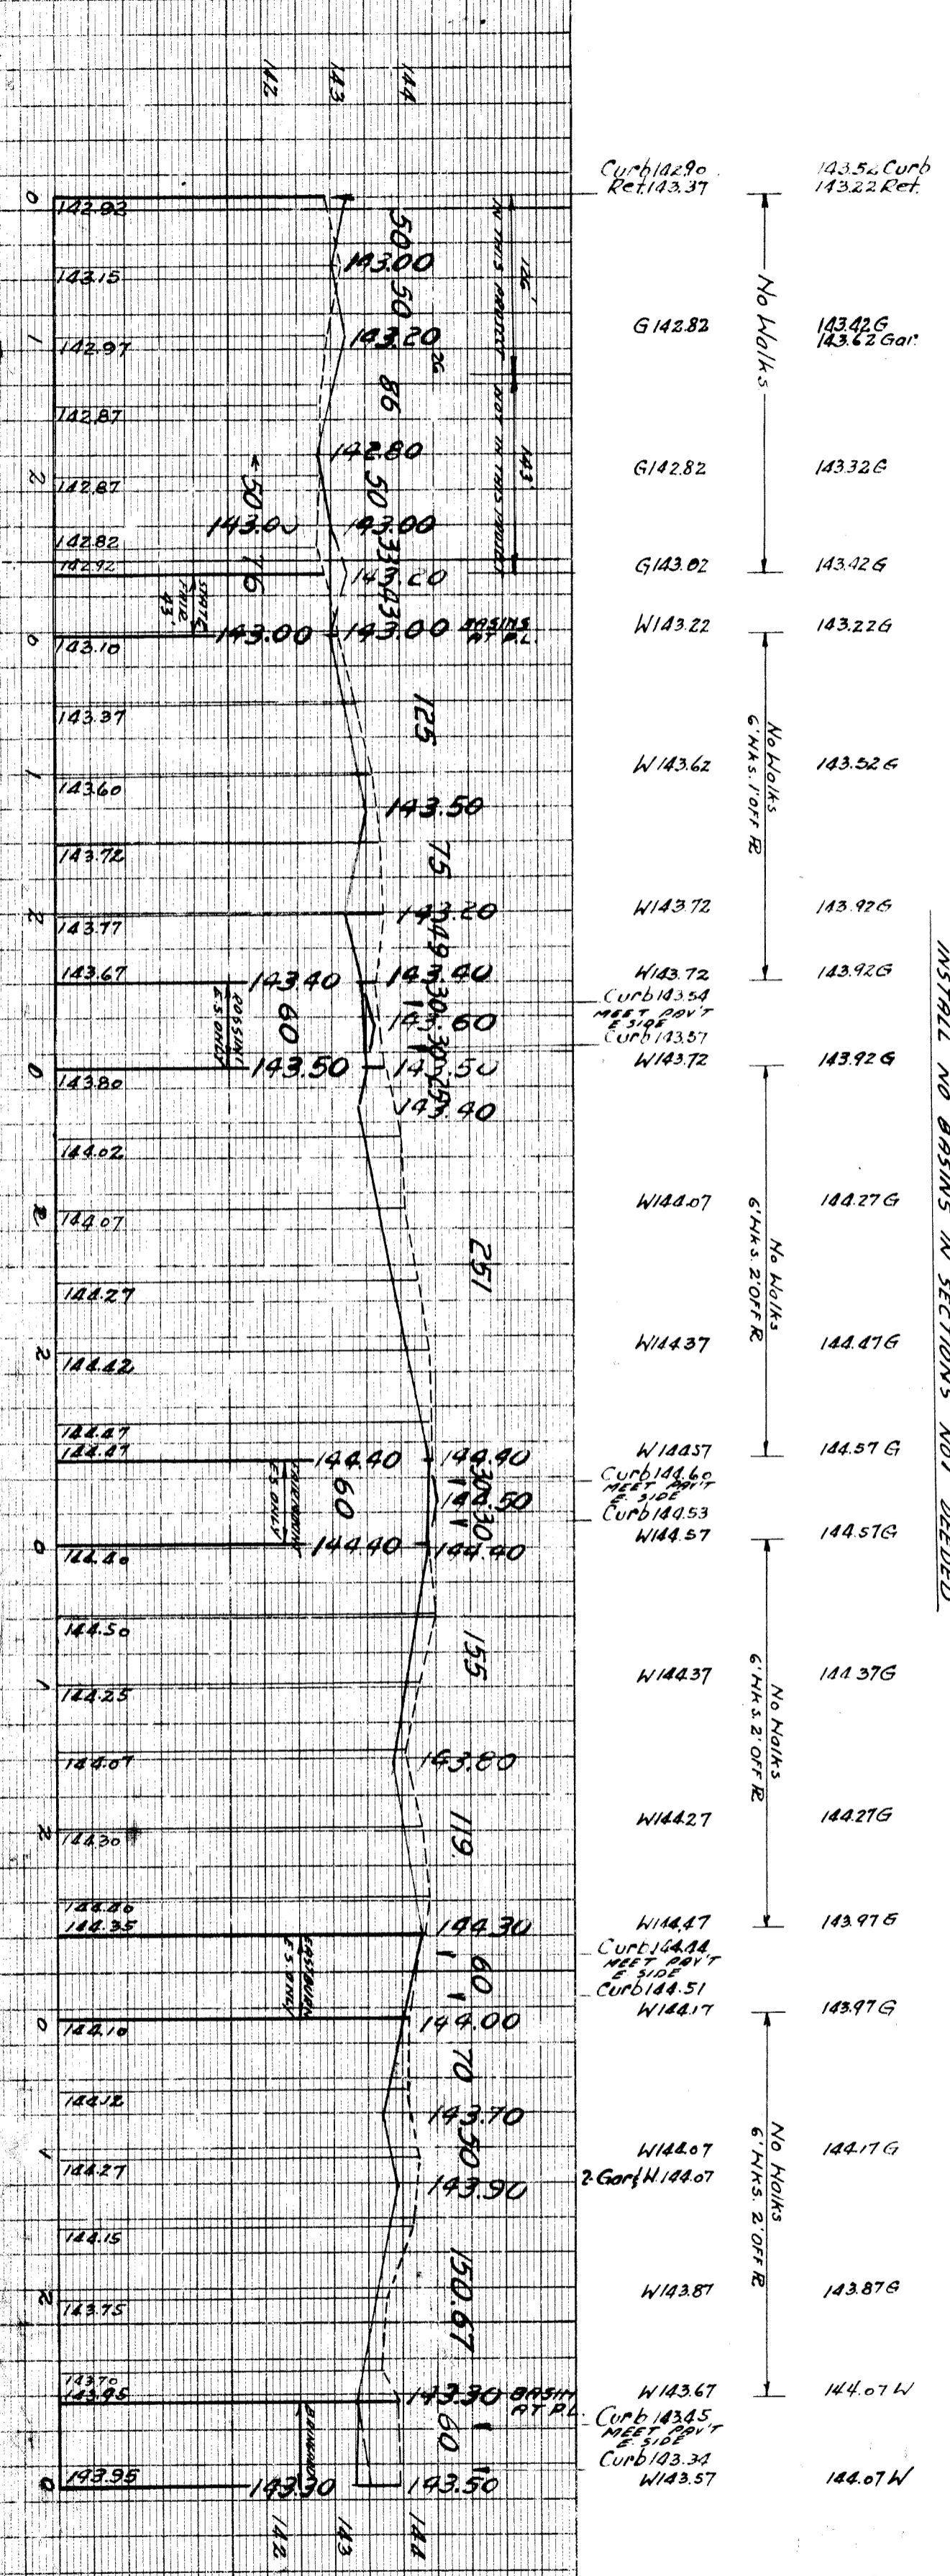


SEWER INDEXED	OK Shepa
JOB NO. 1988-32	DATE 3-11-40
BLUE PRINT ISSUED FOR:	PROJECT
GRADE ONLY	START
CATCH BASINS	FINISH
PAVING-CLASS-	QUANTITIES
DEPT. OF WATER SUPPLY	EXCAVATION
GAS CO.	STRAIGHT CURB NEW
	OLD CURB RESET
	CIRCULAR CURB
	PAVING
	CONCRETE BASE
	LOTS
	CITY
	LOTS
	CITY
HOR. SCALE 1" = 20'	VER. SCALE 1" = 20'
PLAN	PROFILE
CHECKED	CHECKED
LOT 2L	LENGTH
CITY 2L	LENGTH
TOTAL 2L	LENGTH
CITY	CITY
COST ADVERTISING BLANKS	CITY
COST INSPECTION	LOTS
DESIGNED BY	ENGINEER OF STREETS
DRAWN BY	ASS'T. CITY ENGINEER
TRACED BY	
CHECKED BY	
APPROVED	

DEPARTMENT OF PUBLIC WORKS  
CITY ENGINEER'S OFFICE - DIVISION OF PAVING DESIGN  
STREET PAVING PLAN  
RENO AVE 60' W.  
FROM TACOMA  
TO EIGHT MILE RD  
TYPE OF PAVEMENT  
WIDTH

CARD NO.	INDEX TOP	NUMBER OF SHEETS
	57 94	2
RECORD NO.		SHEET NO.
		1

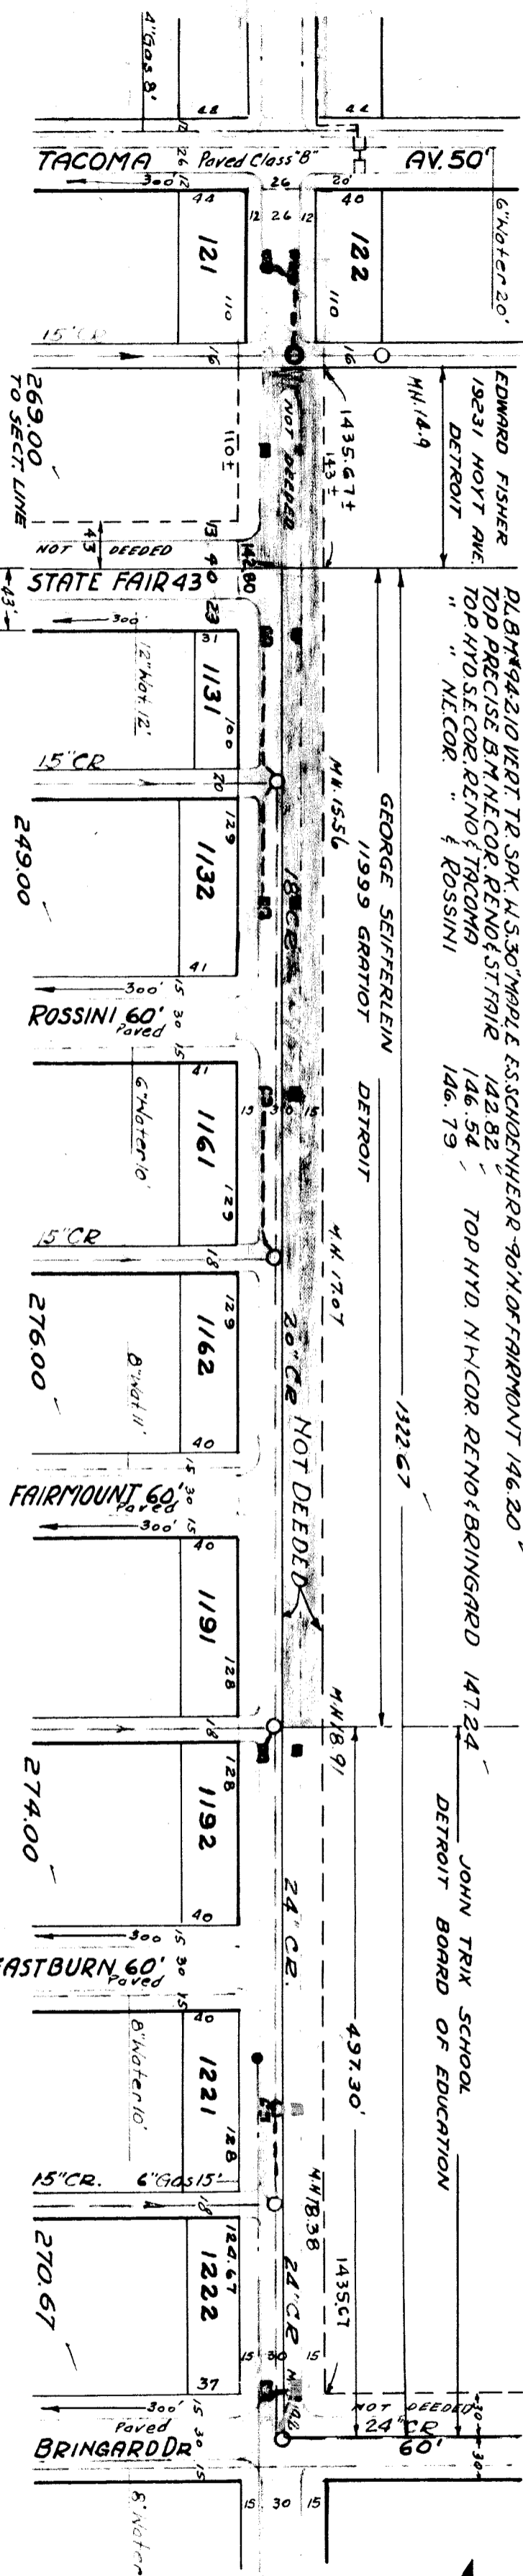

INSTALL NO BASINS IN SECTIONS NOT DEEDED  
 DETROIT JOHN TRIX SCHOOL BOARD OF EDUCATION  
 1938-32  
 1988-32  
 37 94

Existing Pools & Basins  
 New  
 SPECIAL PIPE  
 BASINS BY W.P.A.  
 MAY-22-1940-M.I.