

CONTRACT NO. P.W.

**STREET PAVING PLAN  
CITY OF DETROIT**

DEPARTMENT OF PUBLIC WORKS — CITY ENGINEERS OFFICE

NAME OF STREET

REX

FROM N.P.L OF STATE FAIR

TO S.P.L OF EASTBURN

TYPE OF PAVEMENT 8 6 8 ONE COURSE CONCRETE INTEGRAL CURB  
8" UNIFORM AT STREET INTERSECTION EXCEPT AS NOTED

30'

FT. WD.


SHEET 2 OF 2 SHEETS

BENCH MARKS  
P.L.B.M. # 35-254 N.E. CORNER REDMOND & STATE FAIR  
ARROW ON HYDRANT N.W. CORNER REX & MANNING  
ARROW ON HYDRANT N.W. CORNER REX & LIBERAL  
ARROW ON HYDRANT S.W. CORNER REX & TACOMA  
ARROW ON HYDRANT S.E. CORNER REX & ROSSINI  
ARROW ON HYDRANT N.W. CORNER REX & EASTBURN

ELEV.

123.70'  
126.38'  
127.43'  
128.38'  
128.45'  
128.89'

NOTE:  
FOR SYMBOLS @ ETC. SEE STANDARD DETAIL DRWG C-327  
+ ON 5 FT. OFFSET FROM E.P.L.

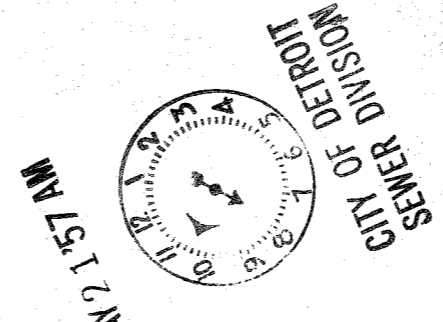

Tracing 8-7-57  
OK.

INDEX NO.	38
TOPO NO.	95
INDEXED	


CHECKED BY	N. K.
MADE BY	G. B.
PLAN	G. B.
PROFILE	N. K.
GRADE	J. E.
ESTIMATE	
SEWER APPROVED	<i>[Signature]</i>
FINAL CHECK	
APPROVED	<i>[Signature]</i>
ENGINEER OF STREETS	
CITY ENGINEER	

PETITION NO.	5680
ASSIGNMENT NO.	325-CE-16
BOOK NO.	1855 PG. 2
PETITION DATE	5-31-55
GROUP NO.	
LEVEL DATE	SEPT. 55
LENGTH	
CITY 2L	SEE SHEET 10F2
TOTAL	SEE SHEET 10F2
DATE OF DRAWG.	10-14-55

QUANTITIES	ESTIMATED	CITY
EXCAVATION		
NEW CURB		
PAVING		
TEST CORES		
SIDEWALK		
MANHOLES		
BASINS		
SEWER-12"		

BEFORE STARTING CONSTRUCTION	CONTRACTOR MUST CHECK WITH UTILITIES FOR LOCATIONS OF EXISTING STRUCTURES WHETHER OR NOT INDICATED ON PLANS.
SCALE	1" = 100'
LOTS & ALLEYS	1" = 50'
STREET WIDTH	1" = 2'
VERTICAL	1" = 2'
DRAINAGE COMPLETED	9-20-57
PAVING COMPLETED	

DATE	REVISIONS
	OLD MAP 10-21-30

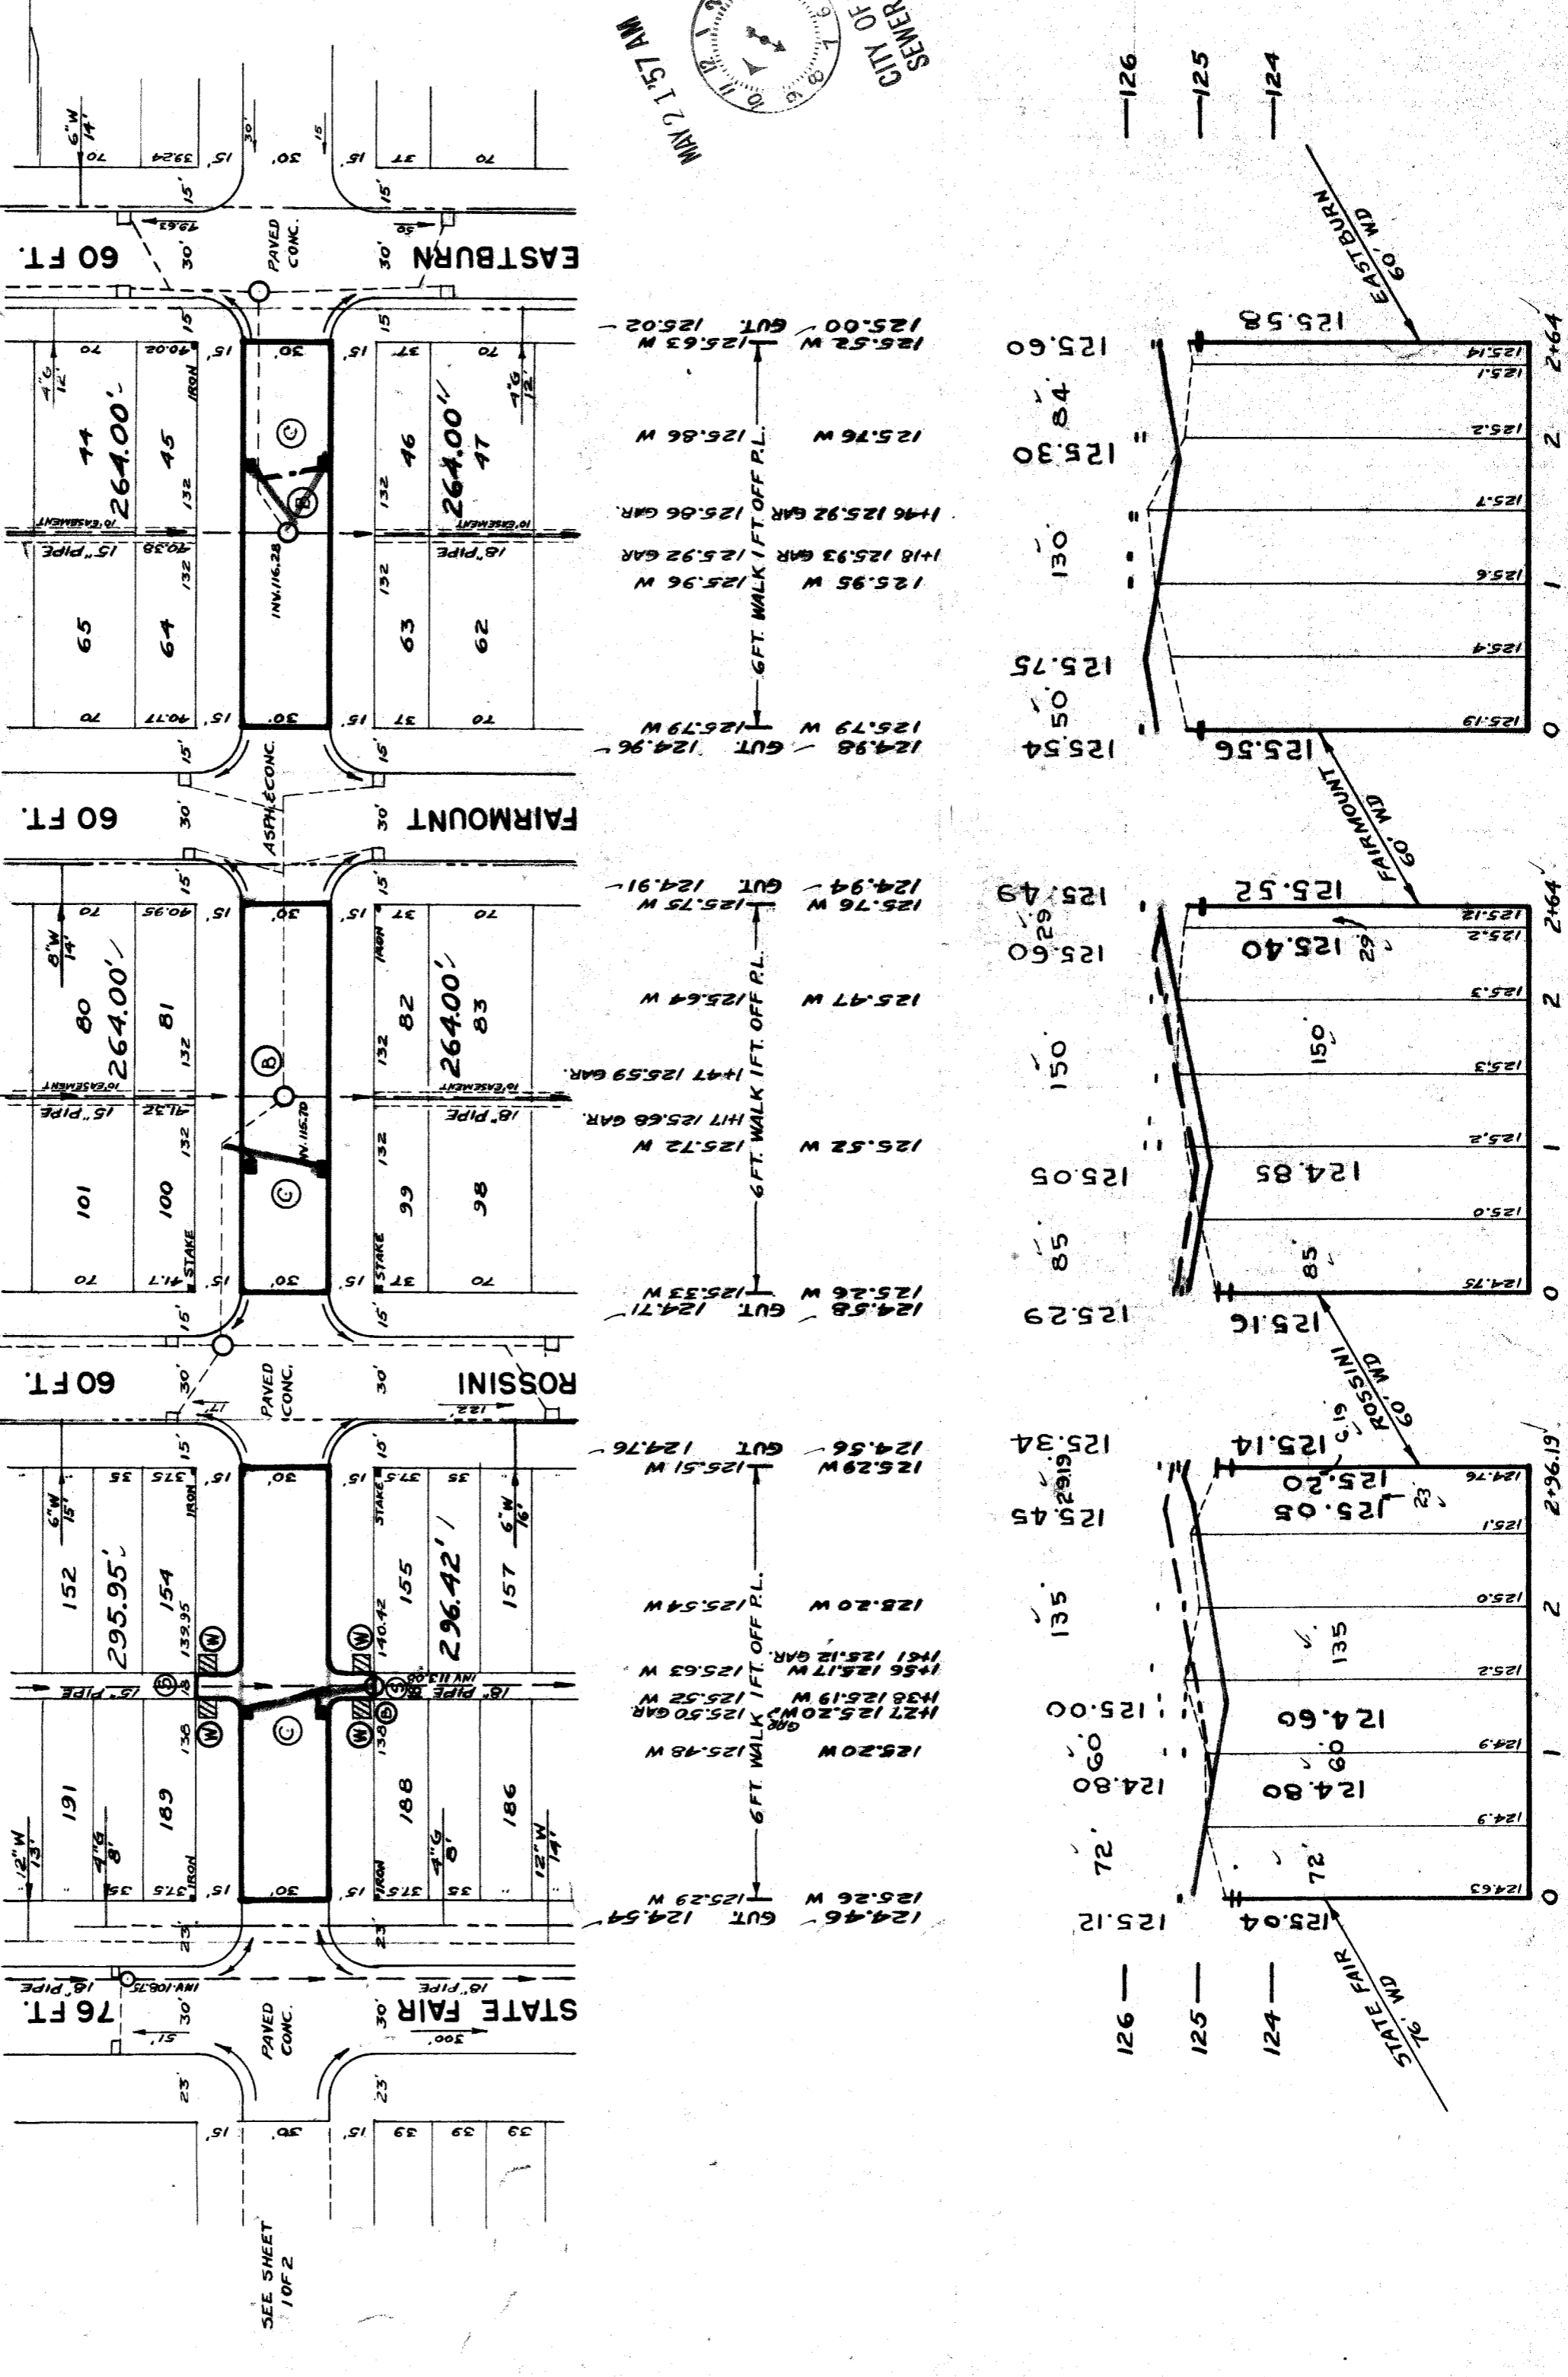

SEE SHEET 10F2