

CONTRACT NO. **RW 2085**

DEPARTMENT OF PUBLIC WORKS DETROIT
 CITY ENGINEER'S OFFICE --- DIVISION OF PAVING DESIGN
STREET PAVING PLAN

NAME OF STREET **RIVARD**

FROM **NPL. OF MACOMB**

TO **491' N. OF NPL. MACOMB**

INDEX TOPO NO. **238**

RECORD NO. **238**

ASSIGN. NO. **AO-170**

SHEET **2** OF **27** SHEETS

WIDTH **36**

DESIGNED BY	<i>Ericson</i>
DRAWN BY	W. OWENS
TRACED BY	
CHECKED BY	<i>W. Owens</i>
APPROVED	<i>W. Owens</i>
CITY ENGINEER OF STREETS	<i>W. Owens</i>
ASSISTANT CITY ENGINEER	

HOR. SCALE	1" = 40'
VER. SCALE	1" = 2'
BOOK	1776
PAGE	17
LEVELS	8-52
DATE DRAWING	8-25-34
PLAN	W.O.
PROFILE	W.O.
CHECKED	<i>W.O.</i>
GRADE	J.E.
CHECKED	<i>J.E.</i>
LENGTH	
CITY	
TOTAL SL	99234
LENGTH	49617
CITY	
COST ADVERTISING	
COST INSPECTION	

QUANTITIES	ESTIMATED	FINAL
EXCAVATION CU. YDS.	LOTS	CITY
NEW CURB LIN. FT.	LOTS	CITY
PAVING SQ. YDS.	LOTS	CITY
SIDEWALK SQ. FT.	LOTS	CITY
MANHOLES ADJUST	LOTS	CITY
BASINS ADJUST	LOTS	CITY
SEWERS-12" LIN. FT.	LOTS	CITY

NOTE: BEFORE STARTING CONSTRUCTION CONTRACTOR MUST CHECK WITH UTILITIES FOR LOCATIONS OF EXISTING STRUCTURES WHETHER OR NOT INDICATED ON PLANS.

PLAN SCALE DISTORTED

LOTS & ALLEYS 1" = 40' ✓

STREET WIDTHS 1" = 40' ✓

DRAINAGE COMPLETED

PAVING COMPLETED

SEWER			
REVISIONS			
8' M. X 20' N. OF MACOMB E. SIDE OF RIVARD 12346 S.L.B. DIMENSION CHANGES MADE TO CONFORM WITH PLAT. 2-18-54			
SUPPLEMENTARY DETAILS			
C-324	C-390	C-587	C-739B
C-325	C-524	C-733	C-938
C-326A	C-585	C-739	C-1408
C-327	C-586	C-739A	C-1783

CONTRACT APPROVED - C.C.

GRATIOT REDEVELOPMENT PROJECT


BENCH MARKS
 PL.B.M. # 39 - 251A N.E. COR. RIVARD & LAFAYETTE
 ARR. ON HYD. SE. COR. MONROE & RIVARD
 ON HYD 20' N. OF MACOMB E. SIDE RIVARD
 ON HYD SE COR CLINTON & RIVARD

ELEVATION
 118.631
 123.06
 123.46
 123.88

NOTE FOR SYMBOLS (A) ETC. SEE STD. DETAIL DWG. C-327

(X) MEET EXISTING PAVMT WITH COLD PATCH MATERIAL

LEGEND
 R. & LOT LINES
 EXIST. PAV'T.
 PAV'T. TO BE REMOVED
 PROP. EASEMENT
 PROP. PAV'T.

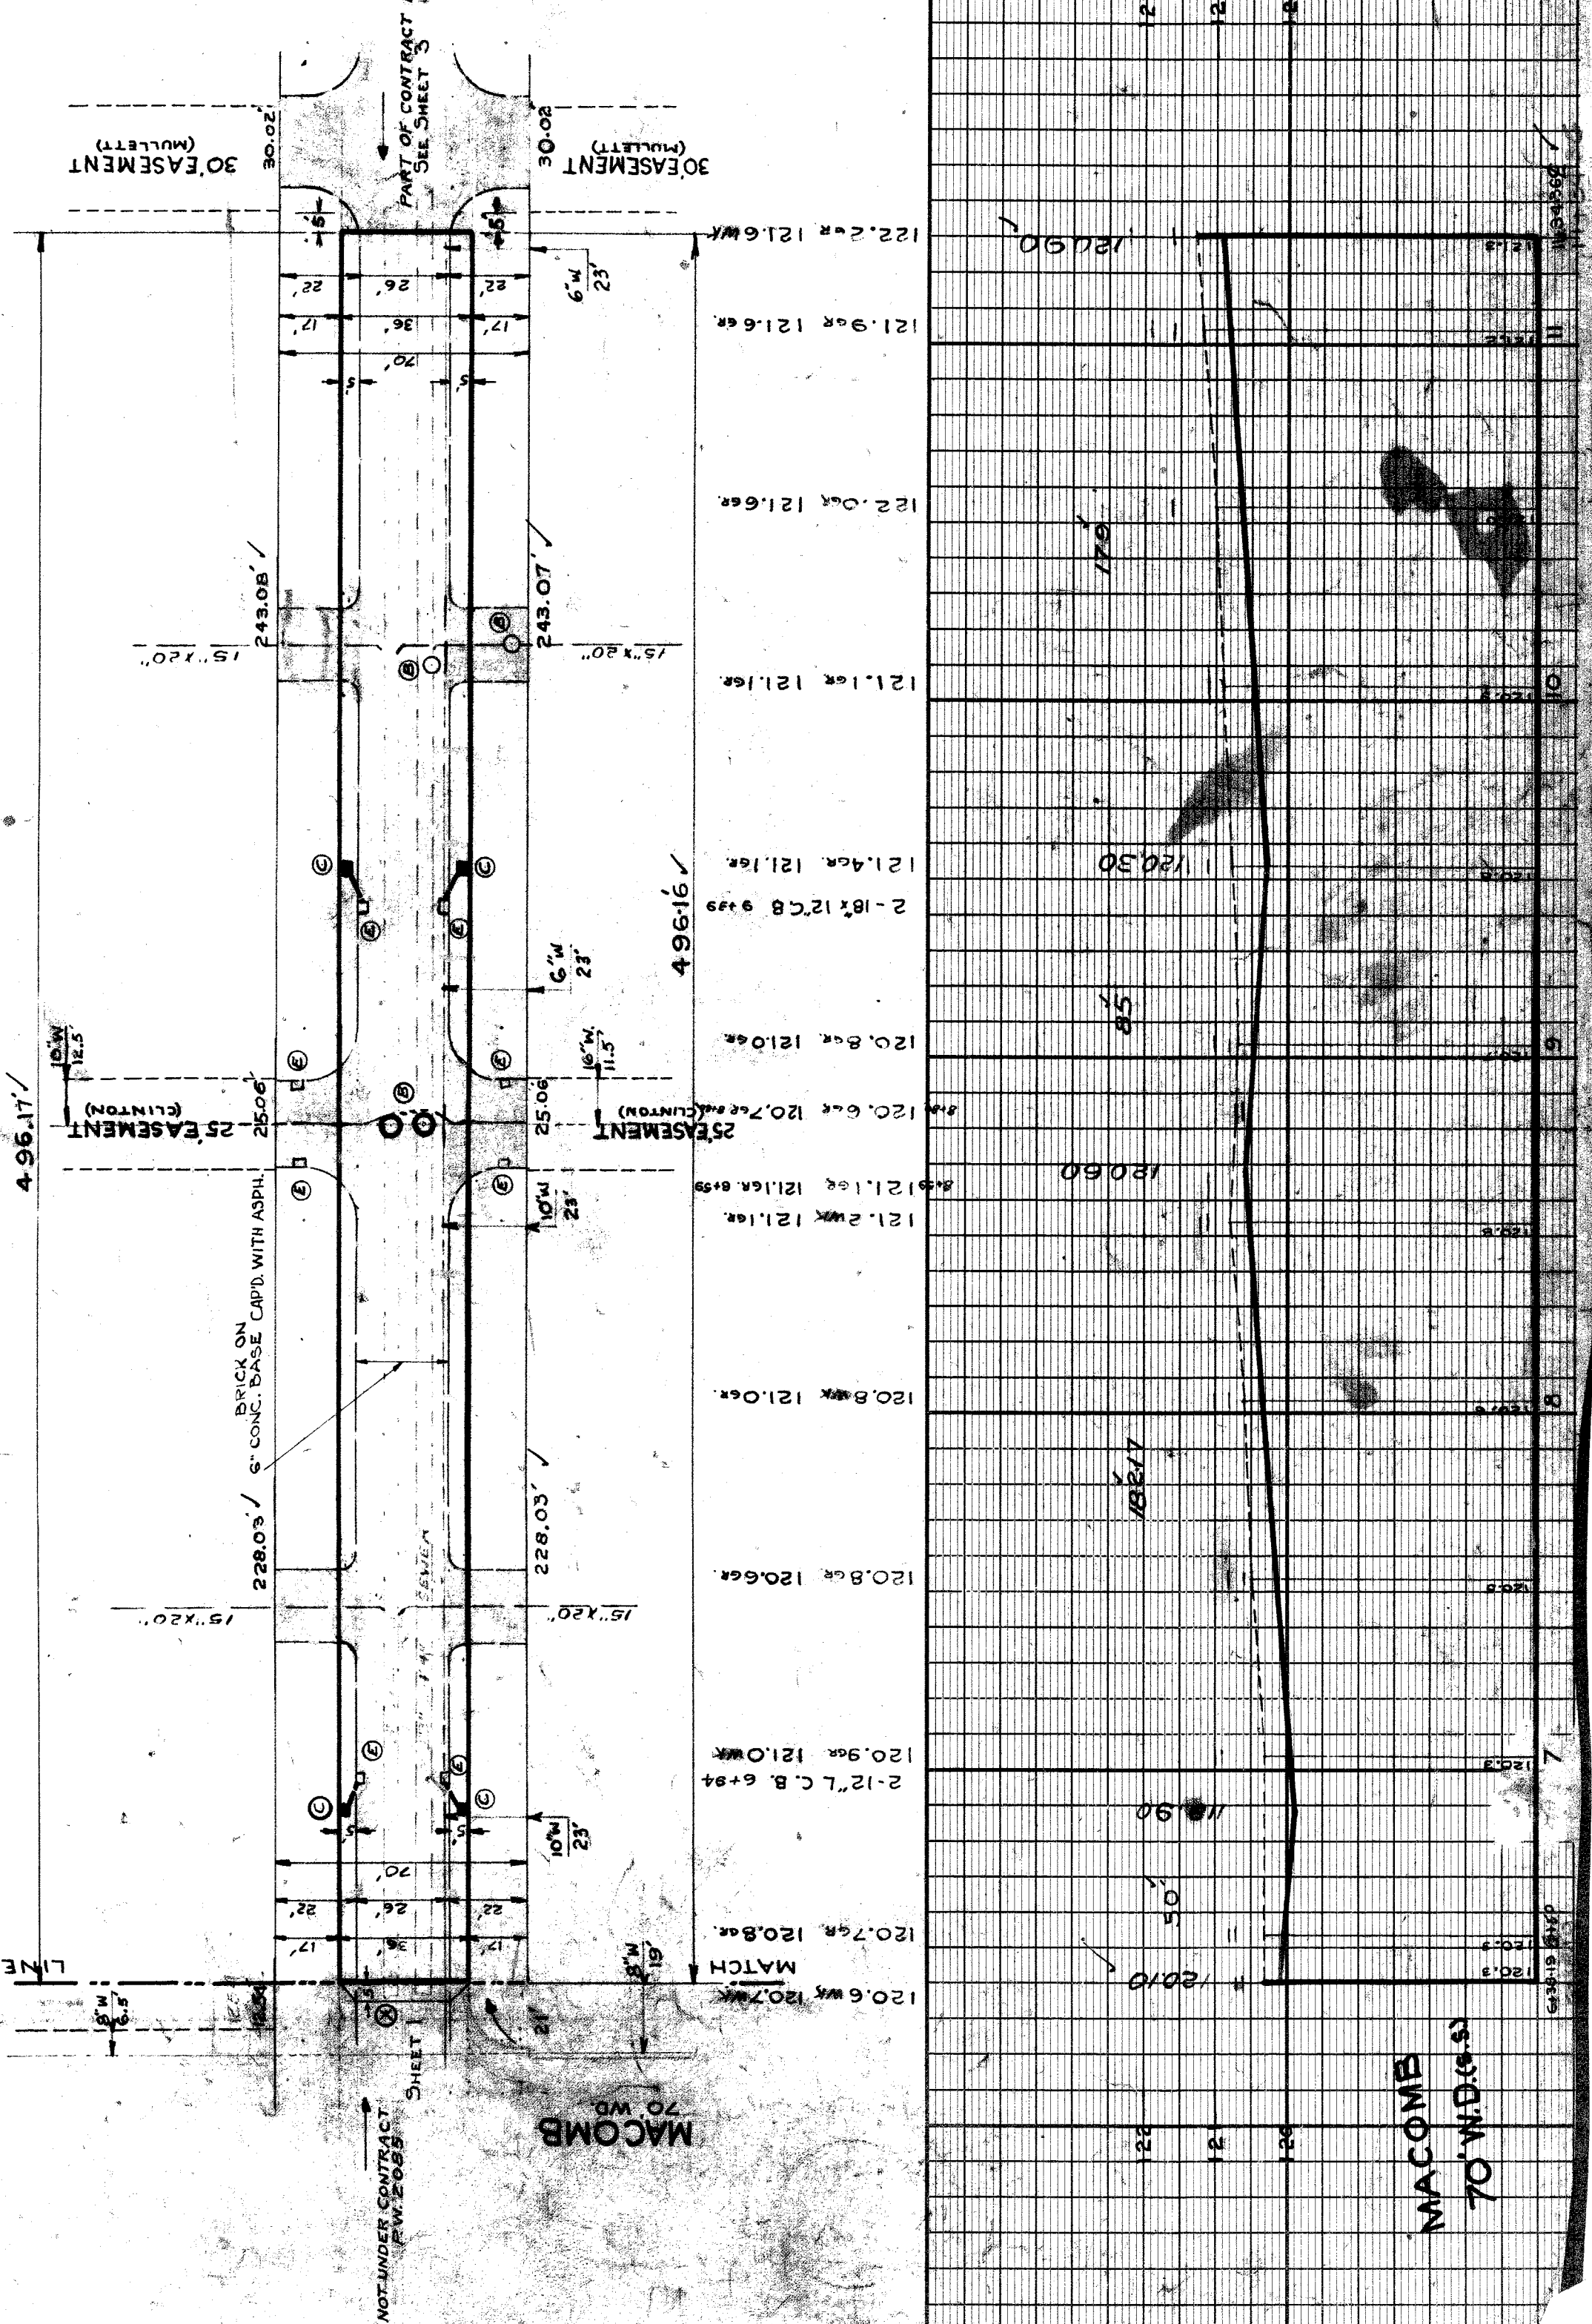

NOT UNDER CONTRACT RW 2085 SHEET 20 WD
MACOMB
 70' W.D. (6.5)

MACOMB
 70' W.D. (6.5)