

CONTRACT NO. B.W.

# DEPARTMENT OF PUBLIC WORKS DETROIT

## CITY ENGINEER'S OFFICE DIVISION OF PAVING DESIGN

### STREET PAVING PLAN

NAME OF STREET: **RIVERDALE**  
FROM: **N.P.L. GLENDALE**  
TO: **S.P.L. DAVISON**  
APPLICATION **248-370**  
ASSIGN. NO. **272-241**  
PETITION NO. \_\_\_\_\_  
SHEET \_\_\_\_\_ OF \_\_\_\_\_ SHEETS

INDEX TOPO NO. **75 119**  
RECORD NO. \_\_\_\_\_  
TYPE OF PAVEMENT **B 6 B**  
WIDTH **30'**  
CONTRACT APPROVED **S.S.**  
PL. OFFSET **5' FROM T & W WALK.**



**BENCH MARKS:**  
R.B.M. # 110 251 N.E. COR. TELEGRAPH RD & PARK ARROW ON N.Y.D. S.W. COR. GLENDALE & WALK ARROW ON N.Y.D. S.W. COR. RIVERDALE & WALK R.B.M. # 120 250A S.W. COR. APPLETON & SCHOOLCRAFT

DESIGNED BY	J.W. LARSEN
DRAWN BY	J.W.L.
TRACED BY	J.W.L.
CHECKED BY	Seaton
APPROVED	<i>[Signature]</i>
ENGINEER OF STREETS	<i>[Signature]</i>
DEPUTY CITY ENGINEER	<i>[Signature]</i>

BOOK	1592	PAGE	67
LEVELS	12-22-49	DATE DRAWING	12-29-46
PLAN	J.L.	PROFILE	J.L.
CHECKED	J.L.	GRADE	J.L.
LENGTH		CHECKED	
CITY		LENGTH	
TOTAL		LENGTH	
LOTS		LENGTH	
CITY		LENGTH	
TOTAL		LENGTH	
LOTS		LENGTH	
CITY		LENGTH	
TOTAL		LENGTH	

QUANTITIES	ESTIMATED	FINAL
EXCAVATION CU. YDS.		
NEW CURB LIN. FT.		
PAVING SQ. YDS.		
SIDEWALK SQ. FT.		
MANHOLES ADJUST		
BASINS ADJUST		
SEWERS-12" LIN. FT.		

SEWER REVISIONS			
C-324A	C-390	C-587	C-739B
C-325	C-524	C-733	C-938
C-326A	C-585	C-739	
C-327	C-586	C-739A	

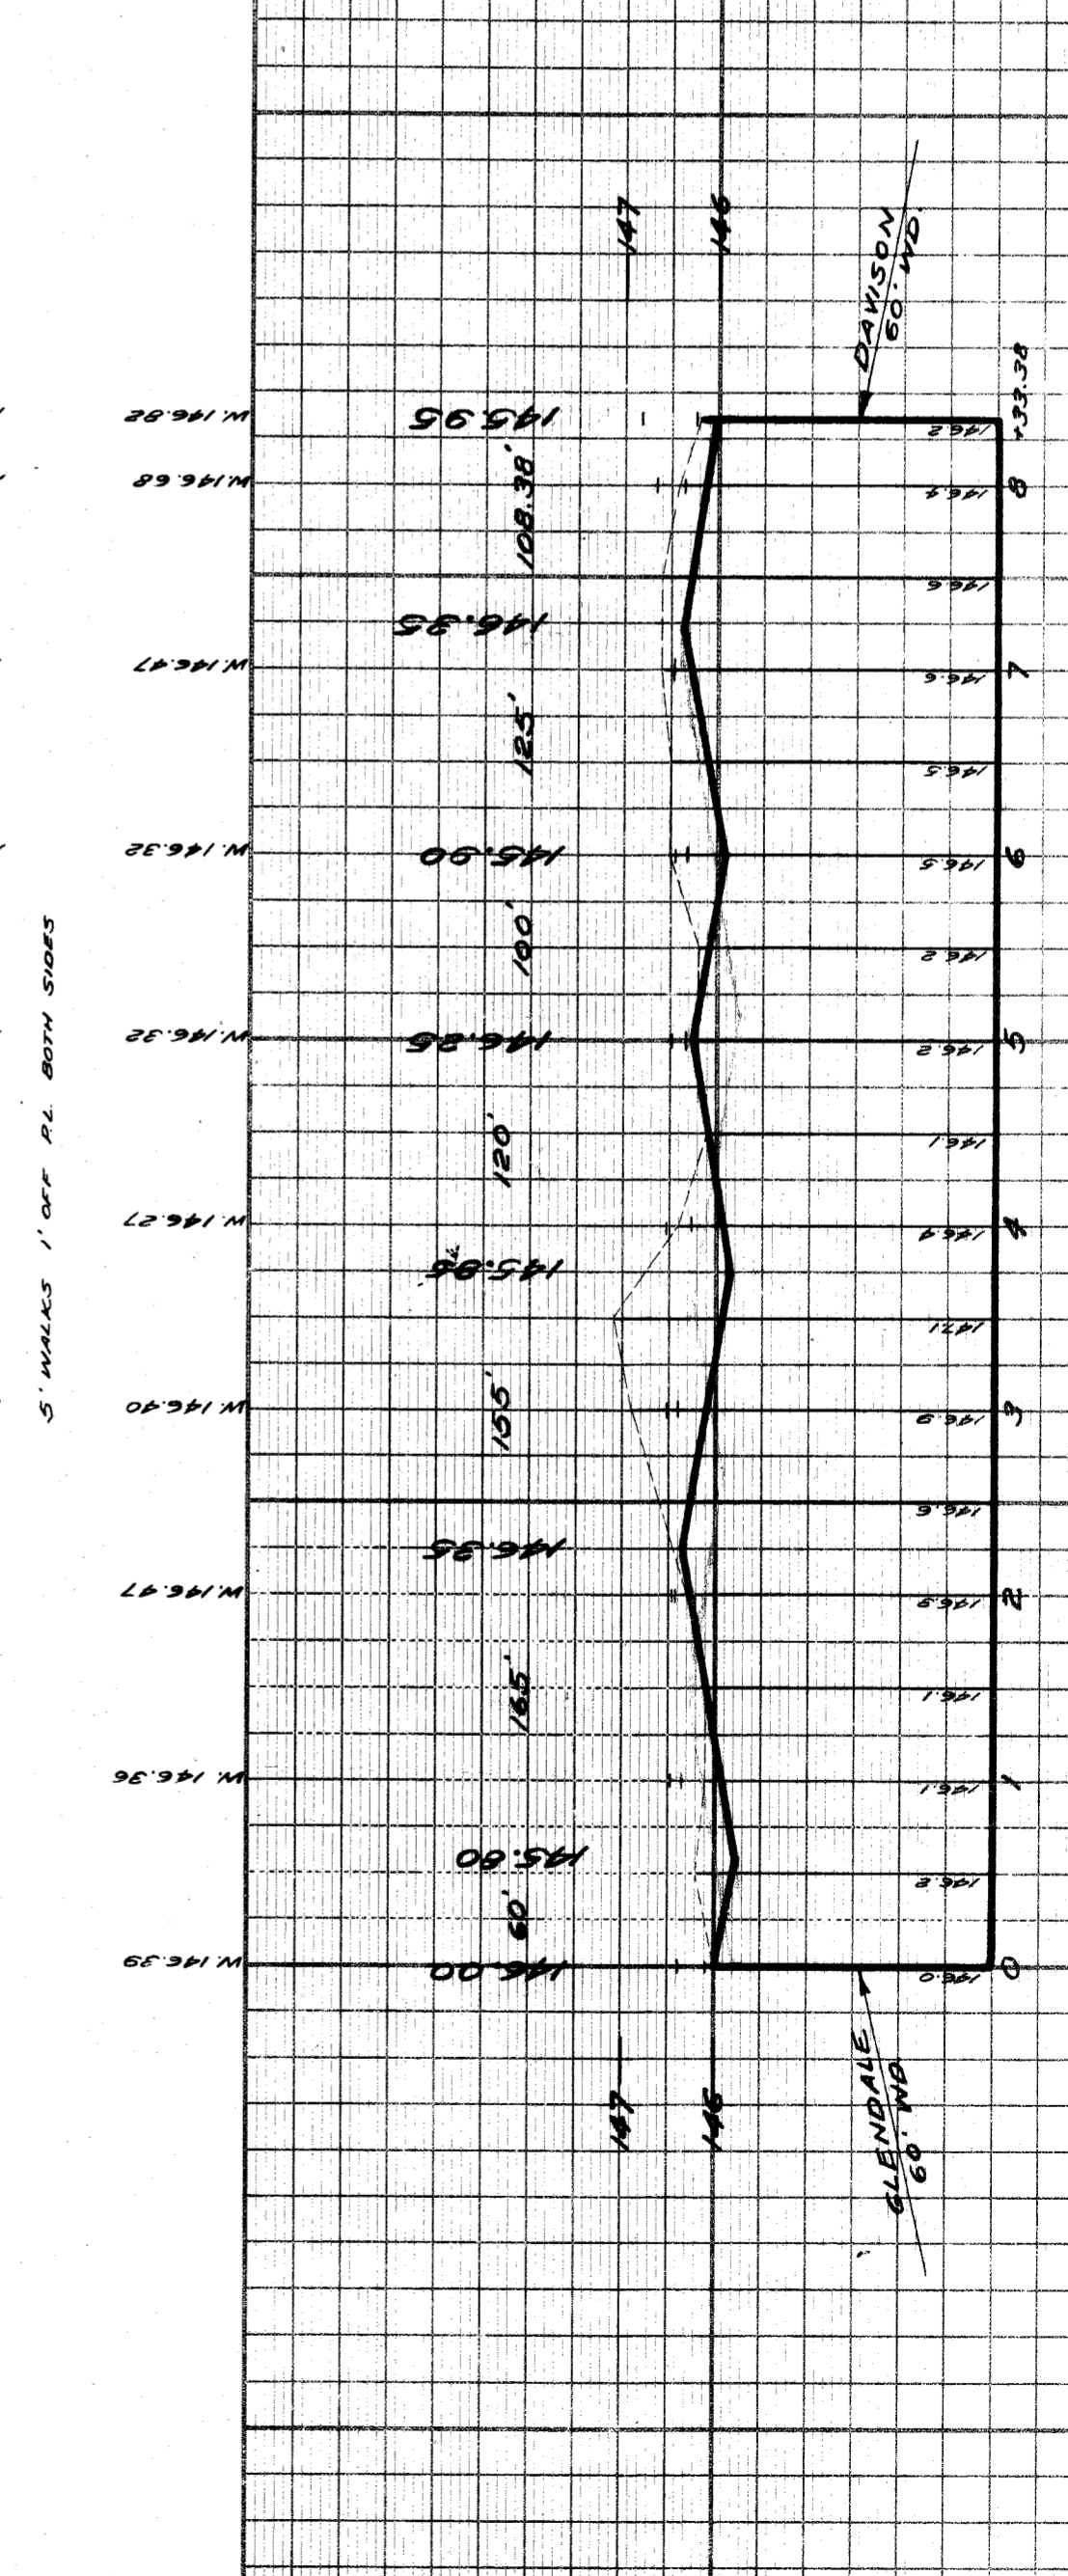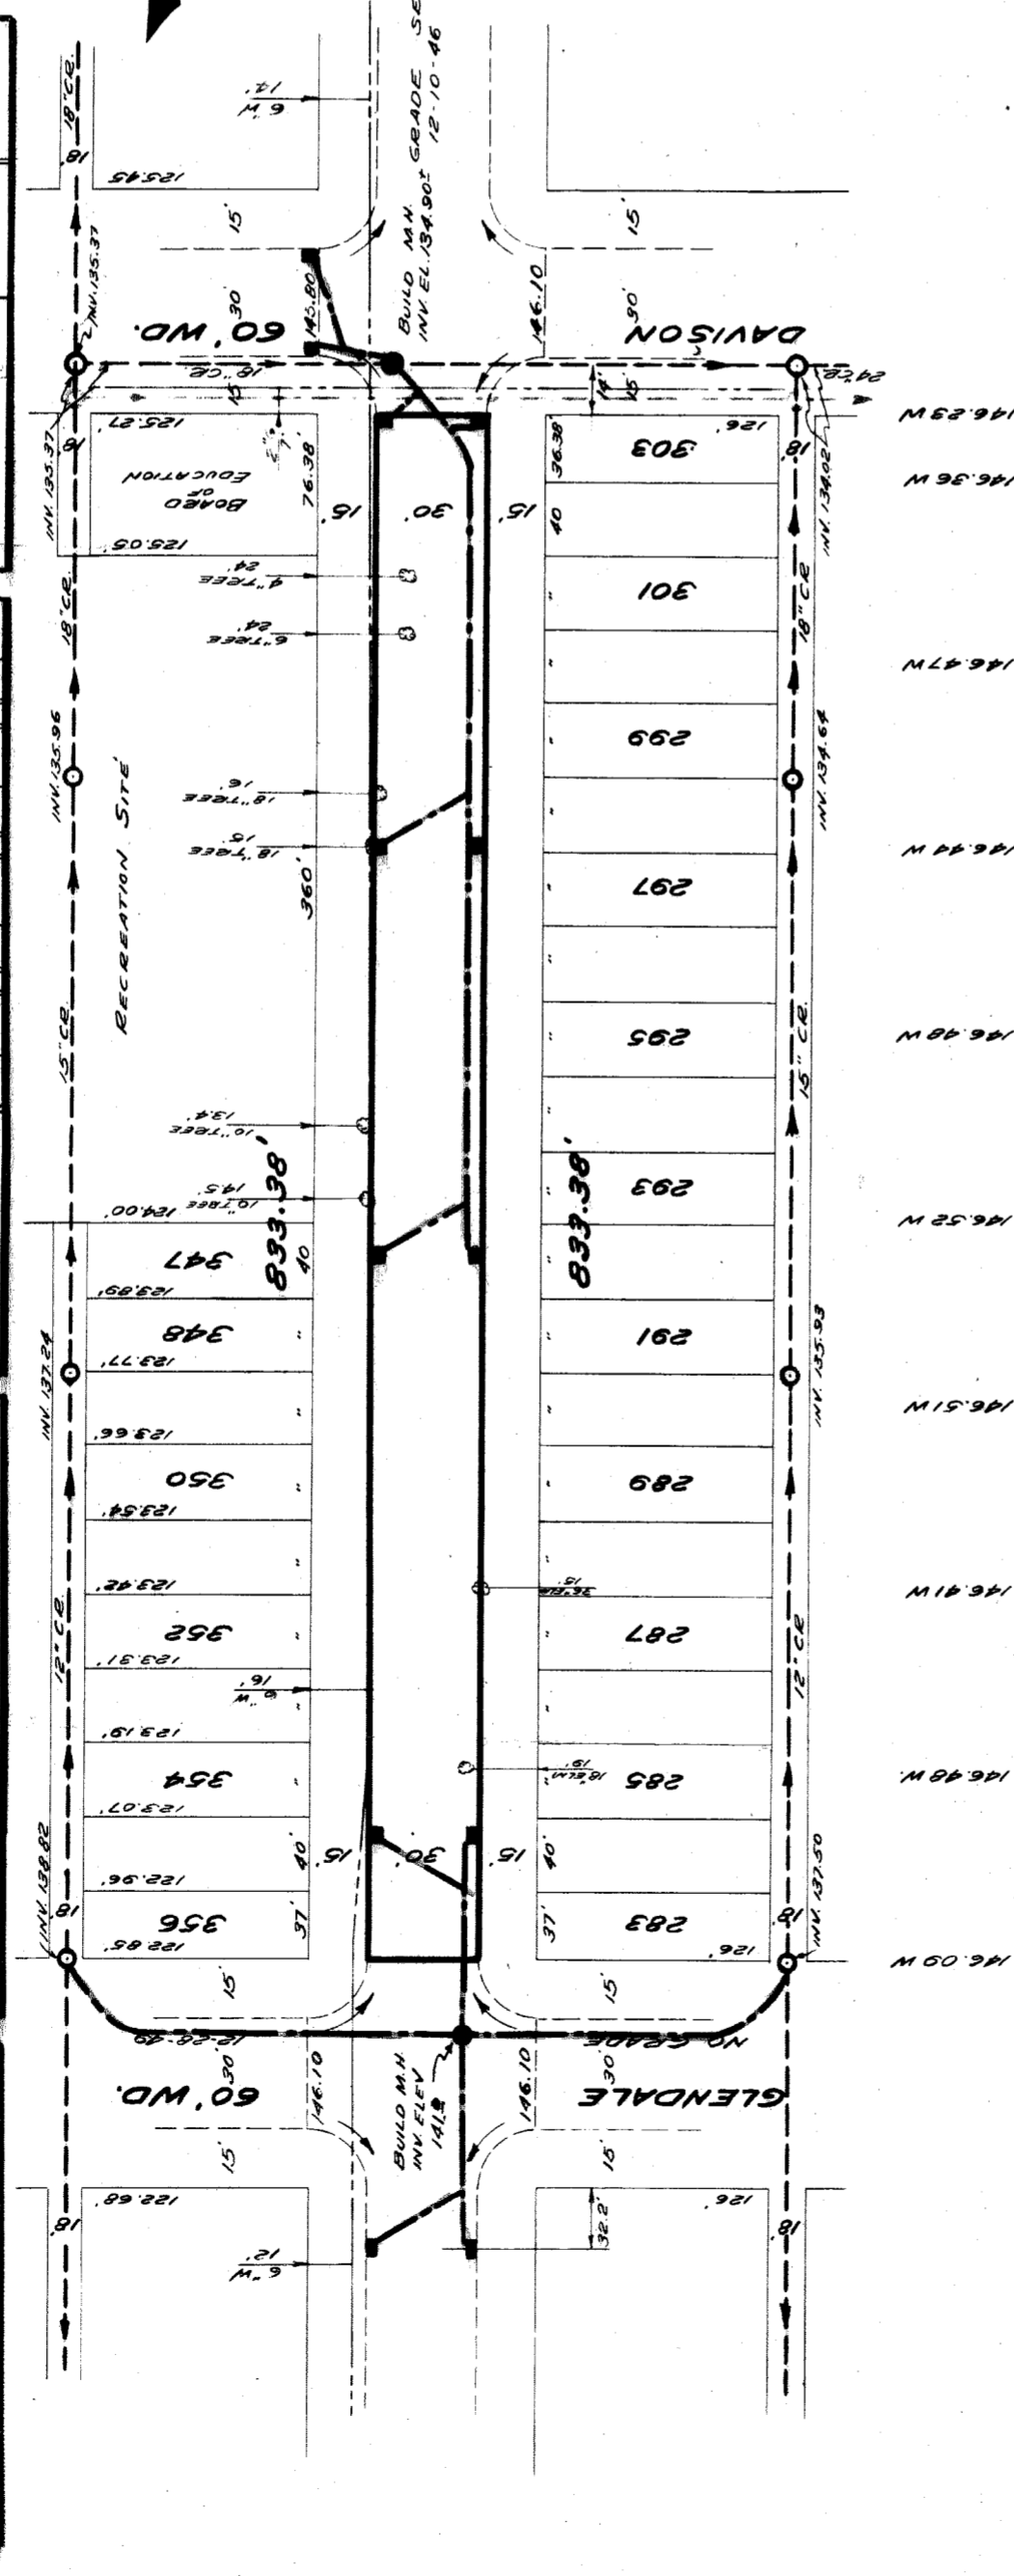

100-101-102-103-104-105