

CONTRACT NO. P.W. 3447 F.W.

**STREET PAVING PLAN  
CITY OF DETROIT**

DEPARTMENT OF PUBLIC WORKS - CITY ENGINEERS OFFICE

NAME OF STREET  
**ROBINWOOD**

FROM **E.P.L. MT. ELLIOTT**  
TO **126' EAST OF E.P.L. FILER**

TYPE OF PAVEMENT **10.5:1.0 ONE COURSE CONCRETE-INTEGRAL CURB**  
**10' UNIFORM AT STREET INTERSECTION EXCEPT AS NOTED**

FORCED BY **COMMON COUNCIL** 4-5-60  
**MARKS**

**ELEV.**  
P.L.B.M. # 92-255 S.E. COR. SEVEN MILE & MOUND 148.897 REC.  
P.L.B.M. # 92-255A N.E. COR. SEVEN MILE & DWYER 148.233 REC.  
C.B.M. AFFLOW ON HYD. N.W. COR. MT. ELLIOTT & ROBINWOOD 144.64  
C.B.M. AFFLOW ON HYD. N.W. COR. ROBINWOOD & FILER 145.78

NOTES:  
FOR SYMBOLS (A) ETC. SEE STD. DET. DWG. C-4378

**HORIZONTAL CONTROL**  
CROSSES CUT IN WALK 5' NORTH OF S.P.L. ROBINWOOD AT  
E.P.L. MT. ELLIOTT AT W.P.L. FILER - AT E.P.L. FILER - AT  
ALLEY EAST OF FILER.

INDEX NO.	19
TOPO NO.	53
INDEXED	/

MADE BY	SHAIR	CHECKED BY	
PROFILE	W.D. Morris	ESTIMATE	GLASSO
GRADE	W.D. Morris	SEWER APPROVED	W.D. Morris
FINAL CHECK		APPROVED	

ENGINEER OF STREETS	
CITY ENGINEER	

PETITION NO.	325-CX2	PETITION DATE	4-5-60
ASSIGNMENT NO.	1794 pg. 7B	GROUP NO.	
BOOK NO.		LEVEL DATE	3-30-60
LOT 21	SEE SHEET 11	LENGTH	
CITY 21	FOR ASSESSMENT		
TOTAL		DATE OF DRAWING	3-30-60

QUANTITIES	EXCAVATION	NEW CURB	PAVING	TEST CORES	SIDEWALK	MANHOLES	BASINS	SEWER-12"
SEE SHEET 11								

BEFORE STARTING CONSTRUCTION CONTRACTOR MUST CHECK WITH UTILITIES FOR LOCATIONS OF EXISTING STRUCTURES WHETHER OR NOT INDICATED ON PLANS.

SCALE

LOTS & ALLEYS 1" = 50'

STREET WIDTH 1" = 50'

VERTICAL 1" = 2'


DRAINAGE COMPLETED 7-2-40

PAVING COMPLETED


DATE	REVISIONS
	OLD MAP 3-27-40

SUPPLEMENTARY DETAILS	
C-321	C-289
C-324	C-293
C-326A	C-297
C-327	C-298
C-328	C-299

C-4378 THRU C-4395

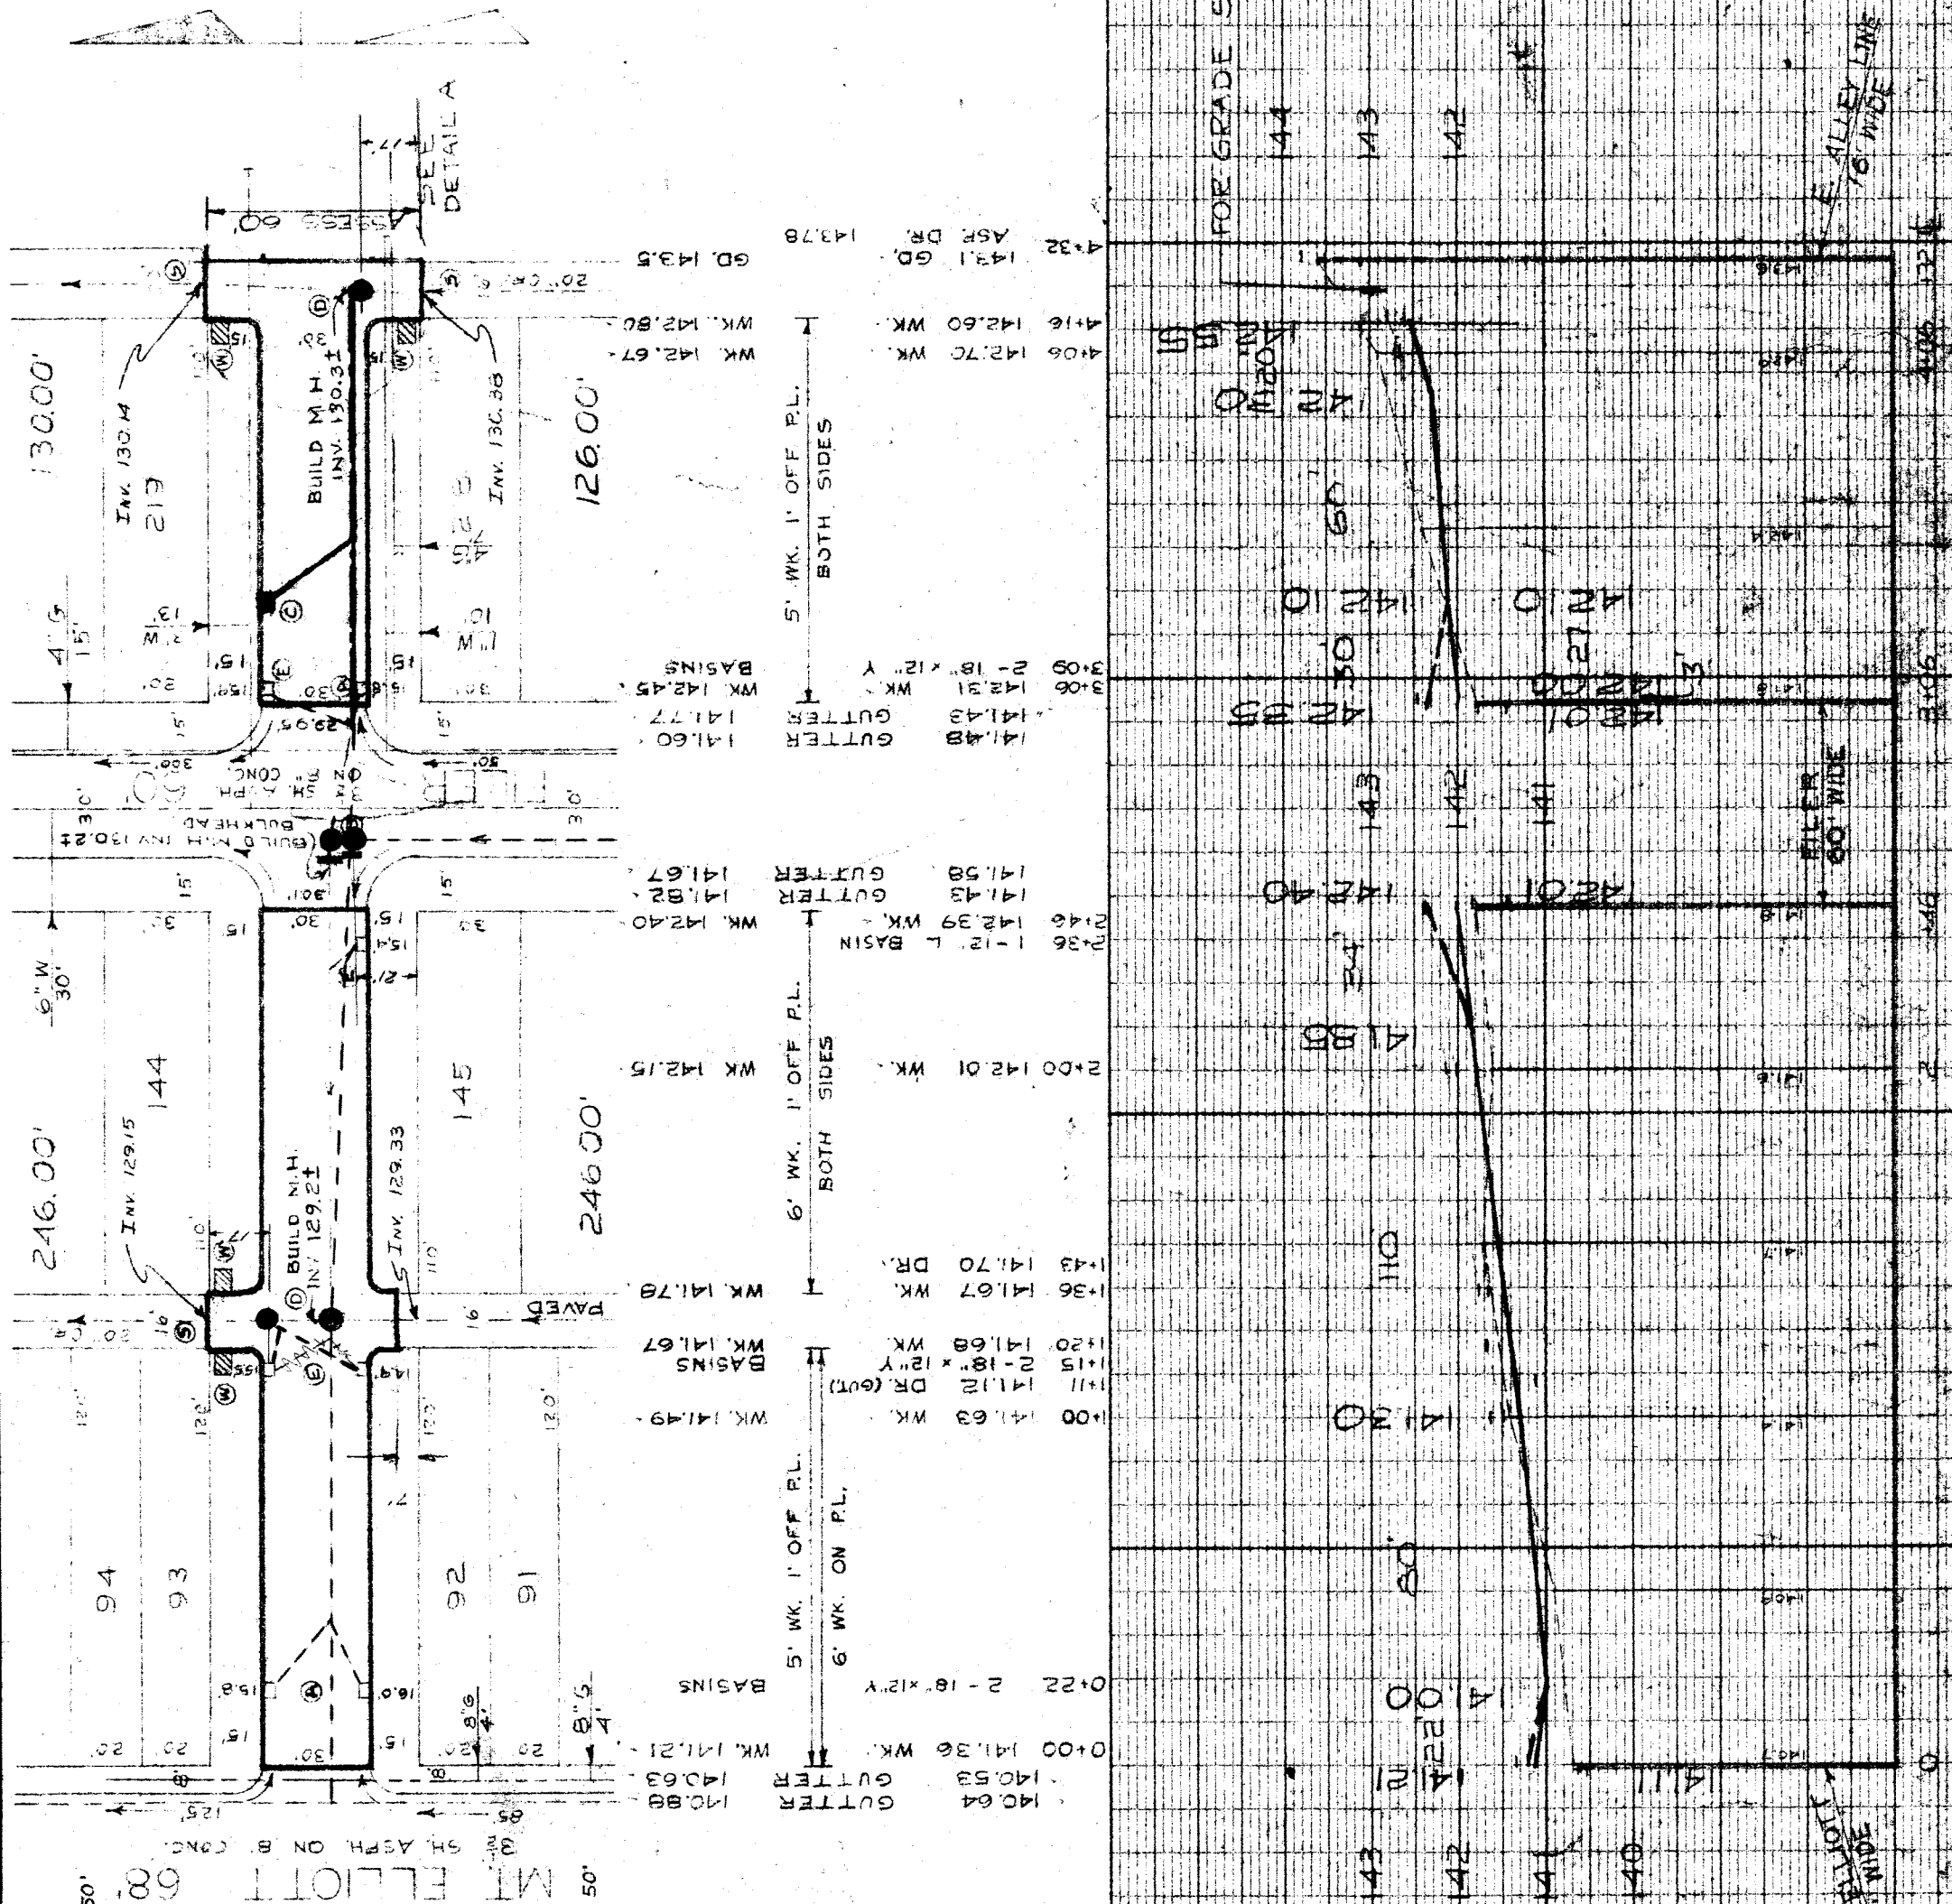

DETAIL (A)

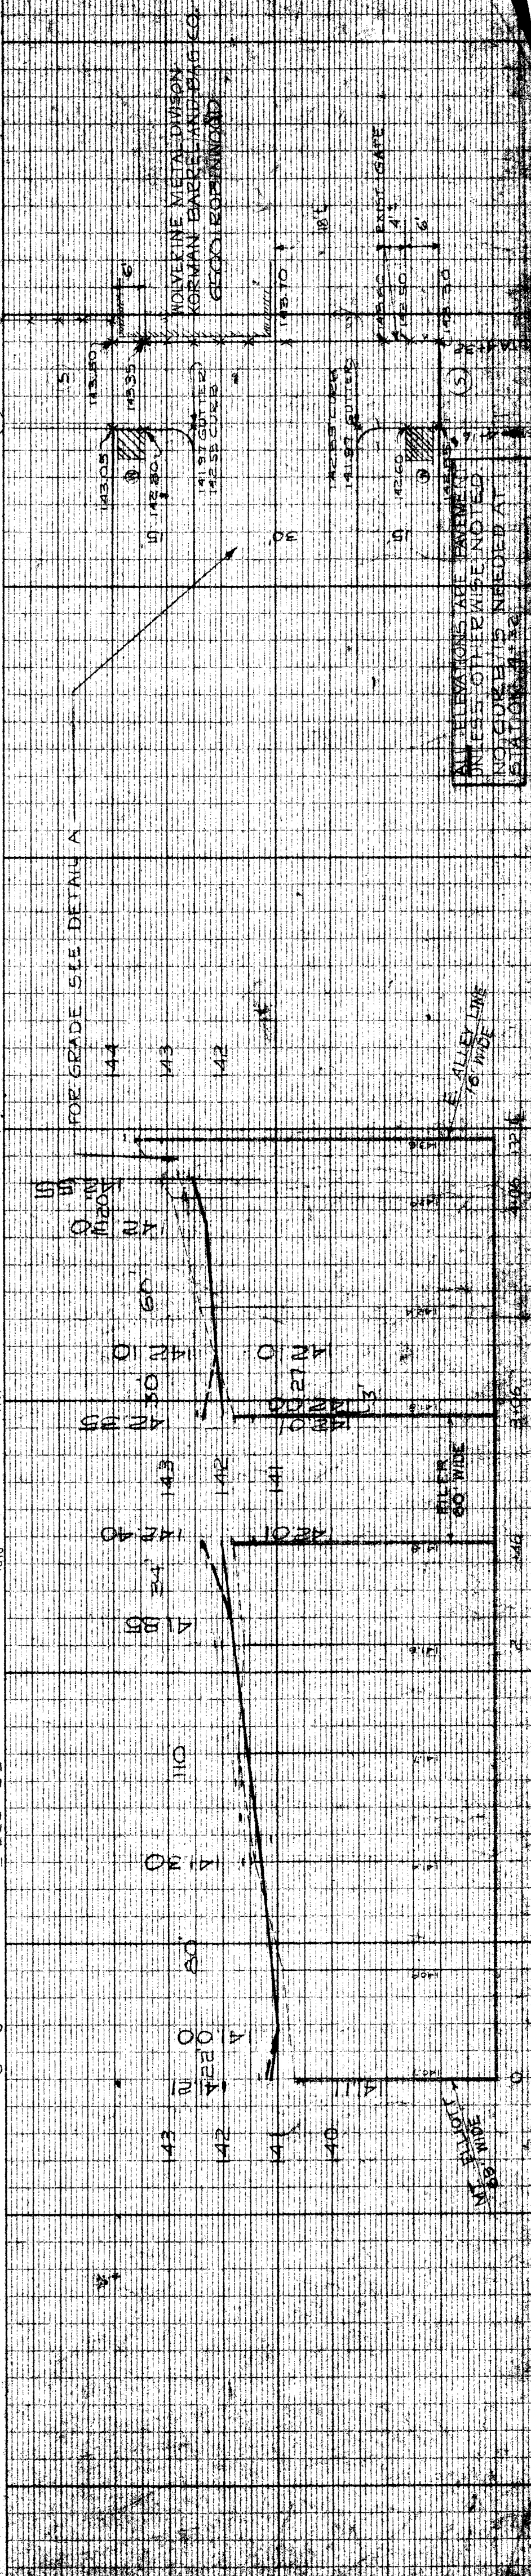

ALL ELEVATIONS ARE FINISHED UNLESS OTHERWISE NOTED. NO CURB REQUIRED AT STATION 145+50.