


DEPARTMENT OF PUBLIC WORKS
CITY ENGINEER'S OFFICE - DIVISION OF PAVING DESIGN
STREET PAVING PLAN

CARD NO. _____
 NAME OF STREET: **ROSSINI AVE. 60'**
 FROM: **E.P.L BOULDER AVE.**
 TO: **W.P.L KELLY ROAD.**
 TYPE OF PAVEMENT: **10'**
 WIDTH: **30' 36"**

INDEX TO NO. **38 95**
 RECORD NO. _____
 NUMBER OF SHEETS: **1**
 SHEET NO.: **1**

DESIGNED BY: <i>H.J. Smoot</i>	TRACED BY: <i>J. Hampshire</i>	CHECKED BY: <i>R.R.R.</i>	APPROVED: <i>R.R.R.</i>
DATE: 4-22-42	COMPUTED: 1722.26	CITY: _____	LOT: _____
CHECKED: J.H.	GRADE: 4.53	LENGTH: 1722.26	LENGTH: 178.50
CHECKED: M.S.	GRADE: 4.00/53	LENGTH: 200.76	LENGTH: _____
CHECKED: J.H.	GRADE: 4.00/53	LENGTH: _____	LENGTH: _____

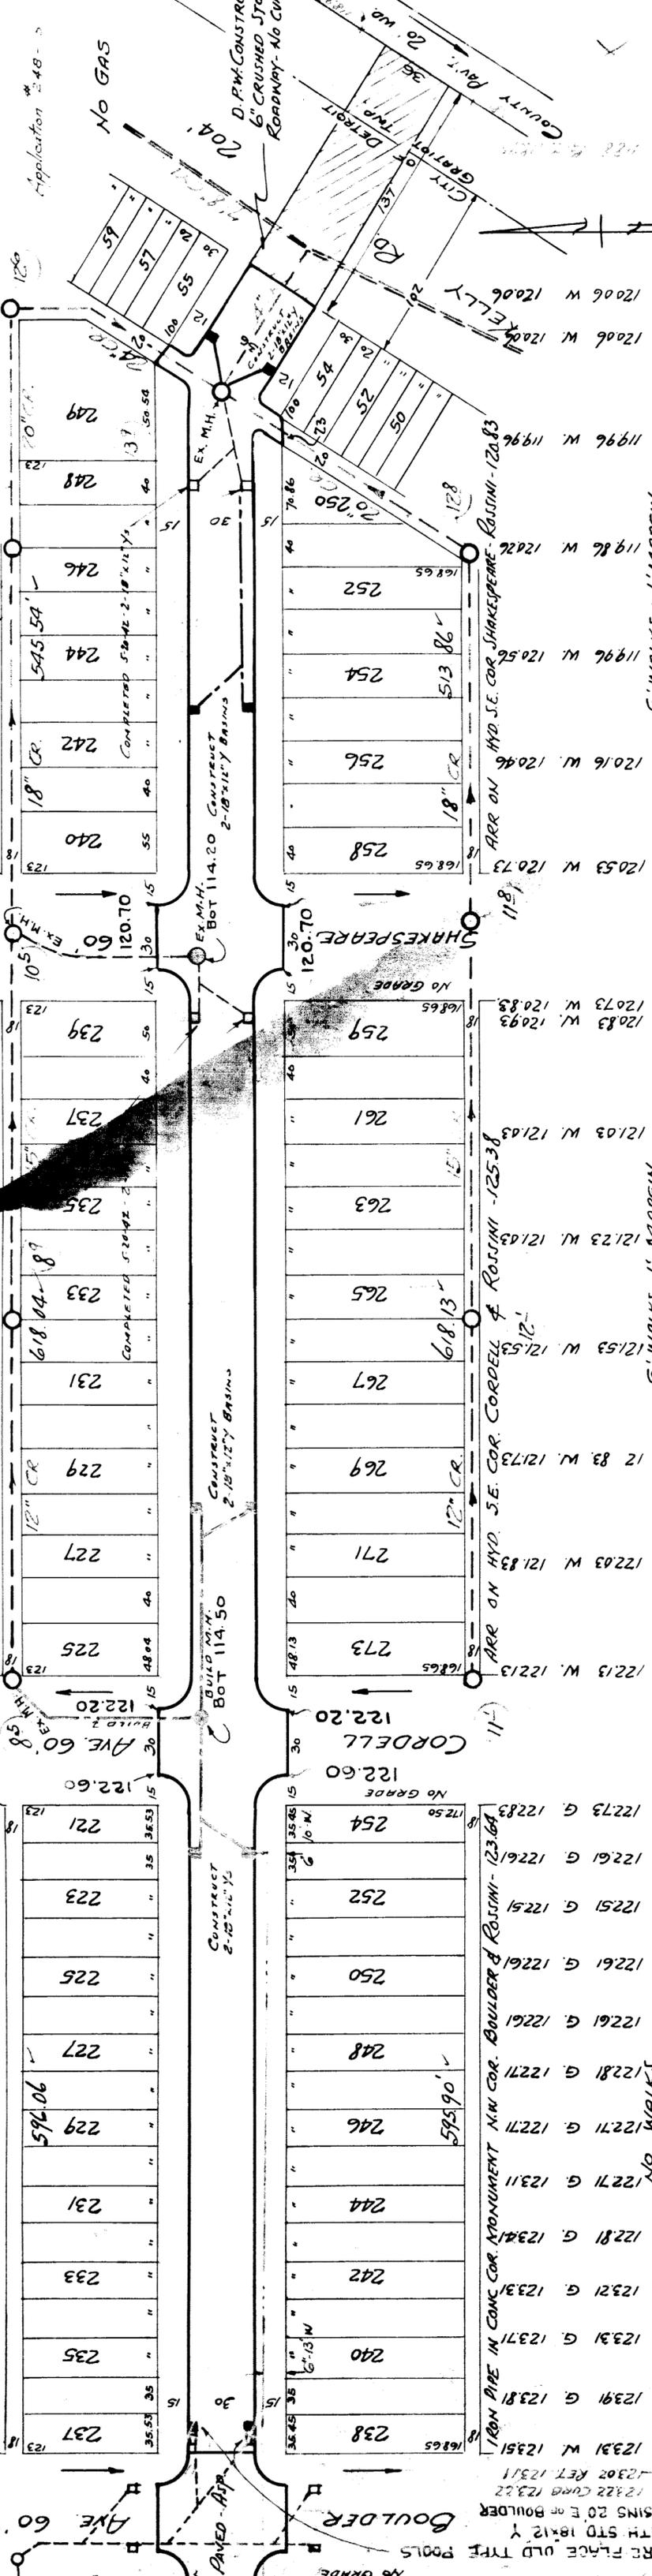

STATION	PLAN	PROFILE	MARKS	REMARKS
0	122.90	122.90	122.90	123.91 W. 123.71
1	124.36	124.36	124.36	123.91 W. 123.71
2	124.31	124.31	124.31	123.91 W. 123.71
3	123.99	123.99	123.99	123.91 W. 123.71
4	123.24	123.24	123.24	123.91 W. 123.71
5	123.21	123.21	123.21	123.91 W. 123.71
6	122.20	122.20	122.20	123.91 W. 123.71
7	123.74	123.74	123.74	123.91 W. 123.71
8	123.47	123.47	123.47	123.91 W. 123.71
9	121.71	121.71	121.71	123.91 W. 123.71
10	120.30	120.30	120.30	123.91 W. 123.71
11	122.76	122.76	122.76	123.91 W. 123.71
12	122.83	122.83	122.83	123.91 W. 123.71
13	122.76	122.76	122.76	123.91 W. 123.71
14	122.33	122.33	122.33	123.91 W. 123.71
15	122.16	122.16	122.16	123.91 W. 123.71
16	121.76	121.76	121.76	123.91 W. 123.71
17	120.50	120.50	120.50	123.91 W. 123.71
18	120.40	120.40	120.40	123.91 W. 123.71
19	119.70	119.70	119.70	123.91 W. 123.71
20	119.50	119.50	119.50	123.91 W. 123.71
21	119.40	119.40	119.40	123.91 W. 123.71
22	119.70	119.70	119.70	123.91 W. 123.71
23	119.70	119.70	119.70	123.91 W. 123.71
