

**DEPARTMENT OF PUBLIC WORKS** DETROIT  
 CITY ENGINEER'S OFFICE - DIVISION OF PAVING DESIGN

**-A-**  
**API-65**  
 NUMBER OF SHEETS: 1  
 SHEET NO.: 1

**STREET PAVING PLAN**  
**RUNYON**

NAME OF STREET: RUNYON  
 FROM: N.P.L. OF GREINER  
 TO: N.P.L. OF LINNHURST  
 TYPE OF PAVEMENT: DRAINAGE  
 WIDTH: 36 & 30

CARD NO. 20  
 INDEX TO PLAN NO. 60  
 RECORD NO. 1

DESIGNED BY: R<sup>3</sup> J.P. HAFNER  
 DRAWN BY:  
 TRACED BY:  
 CHECKED BY: E.B.J.  
 APPROVED: S.L. BOSTON  
 ENGINEER OF STREETS  
 MARTIN R. ZASCHER  
 ASSISTANT CITY ENGINEER


BOOK 1554 PAGE 7  
 DATE 11-18-43  
 PLAN JPH PROFILE JPH COMPUTED LES  
 CHECKED LES GRADE JPH CHECKED GS  
 LOTS 2L 2 343 151 LENGTH 1171 57  
 CITY 2L 250 00 LENGTH 1250 00  
 TOTAL 2L 2 593 151 LENGTH 1296 57

CITY INSPECTION: COST ADVERTISING BLANKS: COST INSPECTION:

APPLICATION NO. 248-267-7-24-47 Greiner to Parkgrove  
 Original copy filed 2-26-48

**PLAN SCALE DISTORTED**  
 LAY AND ALLY DIMENSIONS 1"=100'  
 ST. WIDTH & INTERSECTIONS 1"=100'

**NOTE:**  
 AT (Y) CONSTRUCT EIGHT 18" x 12" ST'D. Y-BASINS COMPLETE  
 INCL. 3 STD. M.H. AND 12" PIPE FOR CONNECTIONS AS SHOWN  
 E = ELM TREE (NUMERAL FOLLOWING = DIST. TO P.L.)  
 AT (Z) ABANDON 2 EXISTING L TYPE BASINS  
 NOTIFY D.P.W. TO SALVAGE OLD CASTING  
 FRAMES & GATES TO BE FURNISHED BY CONTRACTOR

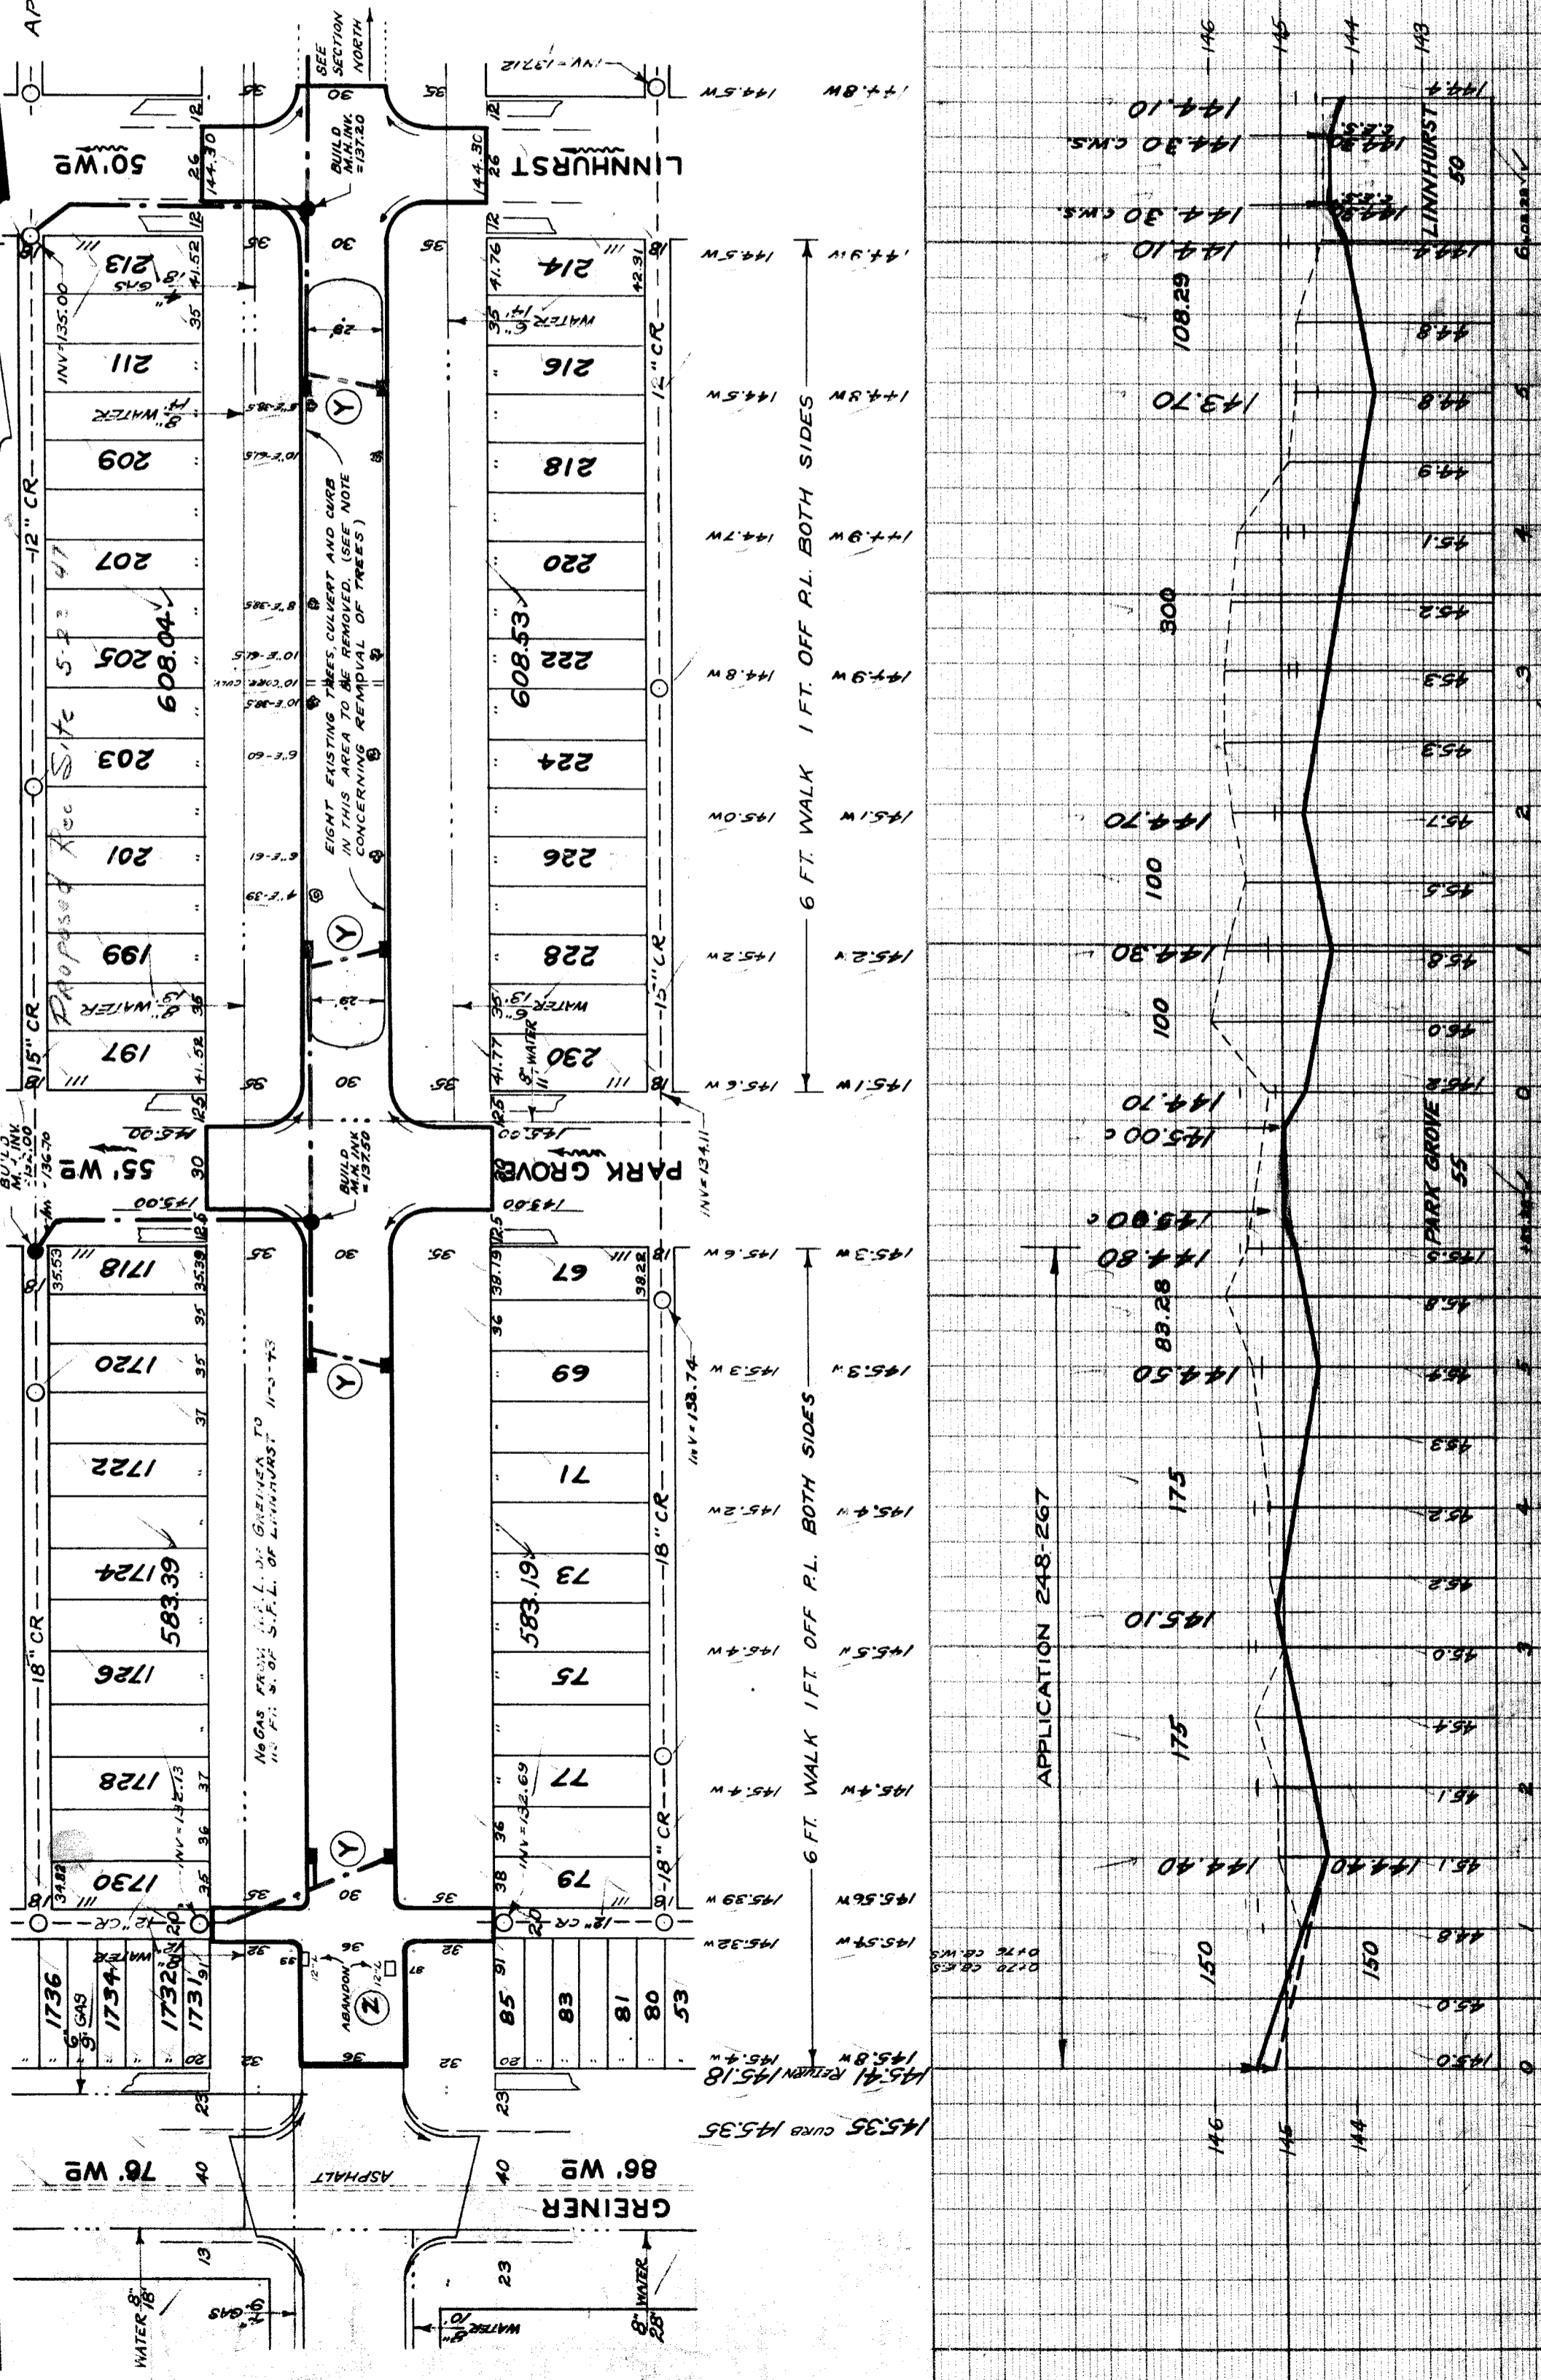

**BENCH MARKS**  
 P.L.M. No. 60.906 - ON N.E. COR. OF  
 700' V. & GREINER, IS A TRACK SPIKE IN  
 E. SIDE OF 12" MICROBRY TREE. 148.413  
 ARROW ON HYD. - S.E. COR. OF RUNYON AND  
 GREINER. 148.61  
 MARK ON S.S. OF LARGE WATER GATE, BETWEEN  
 GATE AND DETOUR AT N.E. COR. OF RUNYON AND  
 PARK GROVE 145.11  
 ARROW ON HYD. - N.W. COR. OF RUNYON AND  
 LINNHURST 147.18

NO DRAINAGE - 11-26-43  
 DRAINAGE COMPLETED  
 PAVING COMPLETED

APPLICATION 248-267

2-6 P. 11-29-43