

CONTRACT NO. P.W.

DEPARTMENT OF PUBLIC WORKS DETROIT CITY ENGINEER'S OFFICE --- DIVISION OF PAVING DESIGN STREET PAVING PLAN

NAME OF STREET: **RUNYON**
ASSIGN NO. **325T-7**
PETITION NO. _____

FROM: **S.P.L. MANNING**
TO: **10' N. OF S.P.L. STATE FAIR**
SHEET **1** OF **1** SHEETS

TYPE OF PAVEMENT: **8" UNIFORM AT STREET INTERSECTIONS EXCEPT AS NOTED**
CONCRETE APPROVED: **CC**

CARD NO. **20 93**
INDEX TOPO. NO. **20 93**
RECORD NO. _____

DESIGNED BY	Lashbrook, D.K.
DRAWN BY	D.L.
TRACED BY	R.B.R. Beom
CHECKED BY	<i>[Signature]</i>
APPROVED	<i>[Signature]</i> ENGINEER OF STREETS
ASSISTANT ENGINEER	<i>[Signature]</i> ASSISTANT ENGINEER

HOR. SCALE 1" = 100'	BOOK 1735	PAGE 10	
VER. SCALE 1" = 2'	LEVELS 2-19-49	DATE DRAWING 2-24-49	
PLAN	CHECKED D.L.	PROFILE GRADE R3	
CHECKED AR	GRADE R3	COMPUTED	
LOTS	2L	1059 70' LENGTH	529 85
CITY	2L	120 00' LENGTH	6000
TOTAL	2L	1179 70' LENGTH	589 85
CITY		LOTS	
CITY			



QUANTITIES		ESTIMATED		FINAL	
EXCAVATION	CU. YDS.	LOTS	CITY	LOTS	CITY
NEW CURB	LIN. FT.				
PAVING	SQ. YDS.				
SIDEWALK	SQ. FT.				
MANHOLES	ADJUST				
CONSTRUCT					
ADJUST					
CONSTRUCT					
SEWERS-12"	LIN. FT.				

NOTE: BEFORE STARTING CONSTRUCTION CONTRACTOR MUST CHECK WITH UTILITIES FOR LOCATIONS OF EXISTING STRUCTURES WHETHER OR NOT INDICATED ON PLANS.

PLAN SCALE DISTORTED
LOTS & ALLEYS 1" = 100'
STREET WIDTHS 1" = 50'

DRAINAGE COMPLETED _____
PAVING COMPLETED _____

SUPPLEMENTARY DETAILS	
C-324A	C-587 C-739B
C-325	C-524 C-733 C-938
C-326A	C-585 C-739
C-327	C-586 C-739A

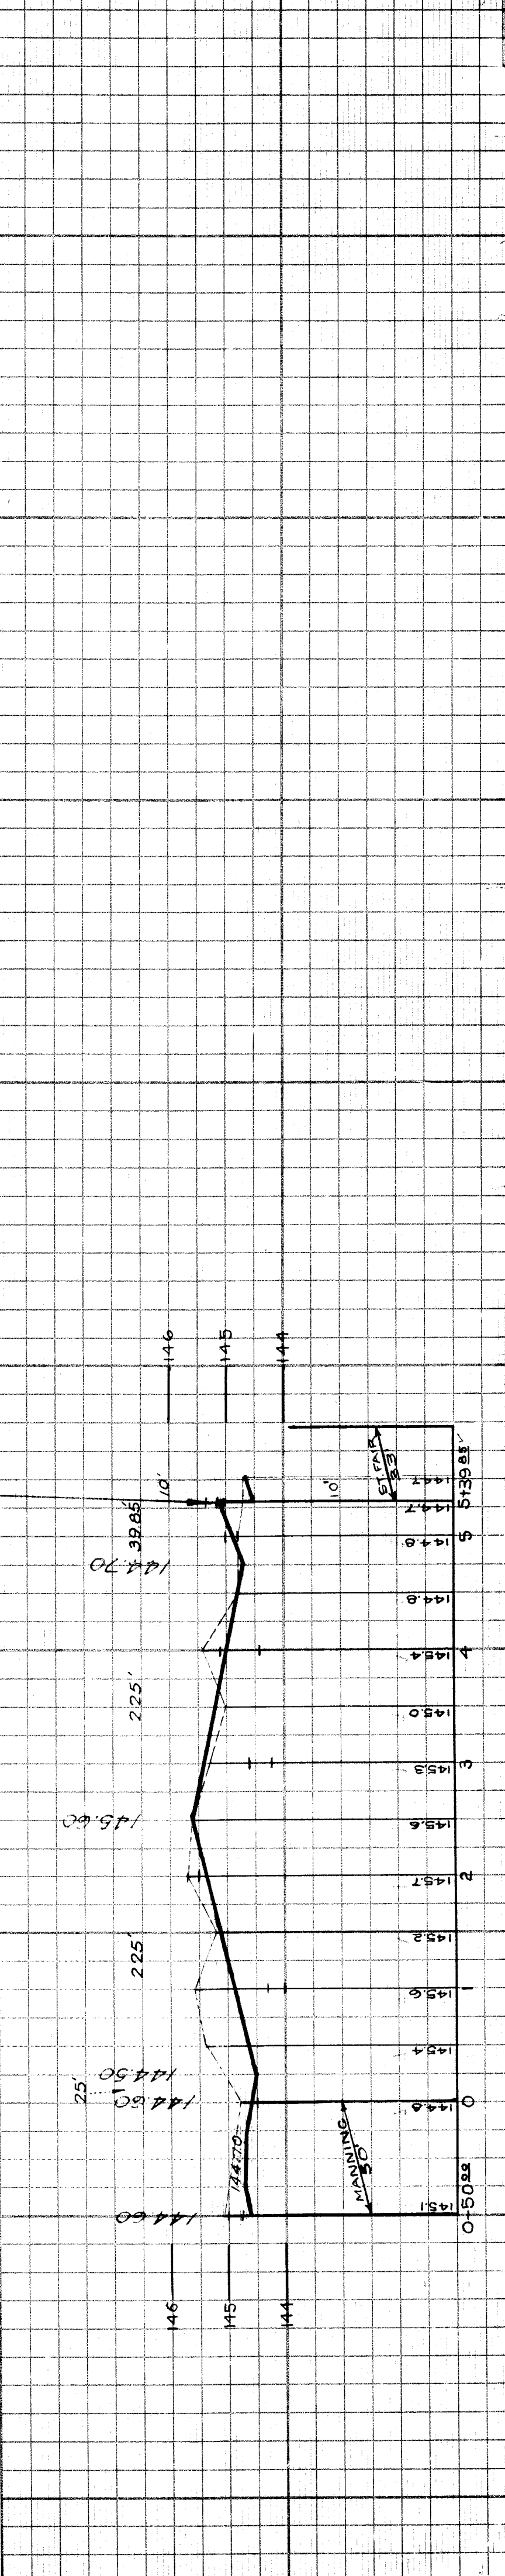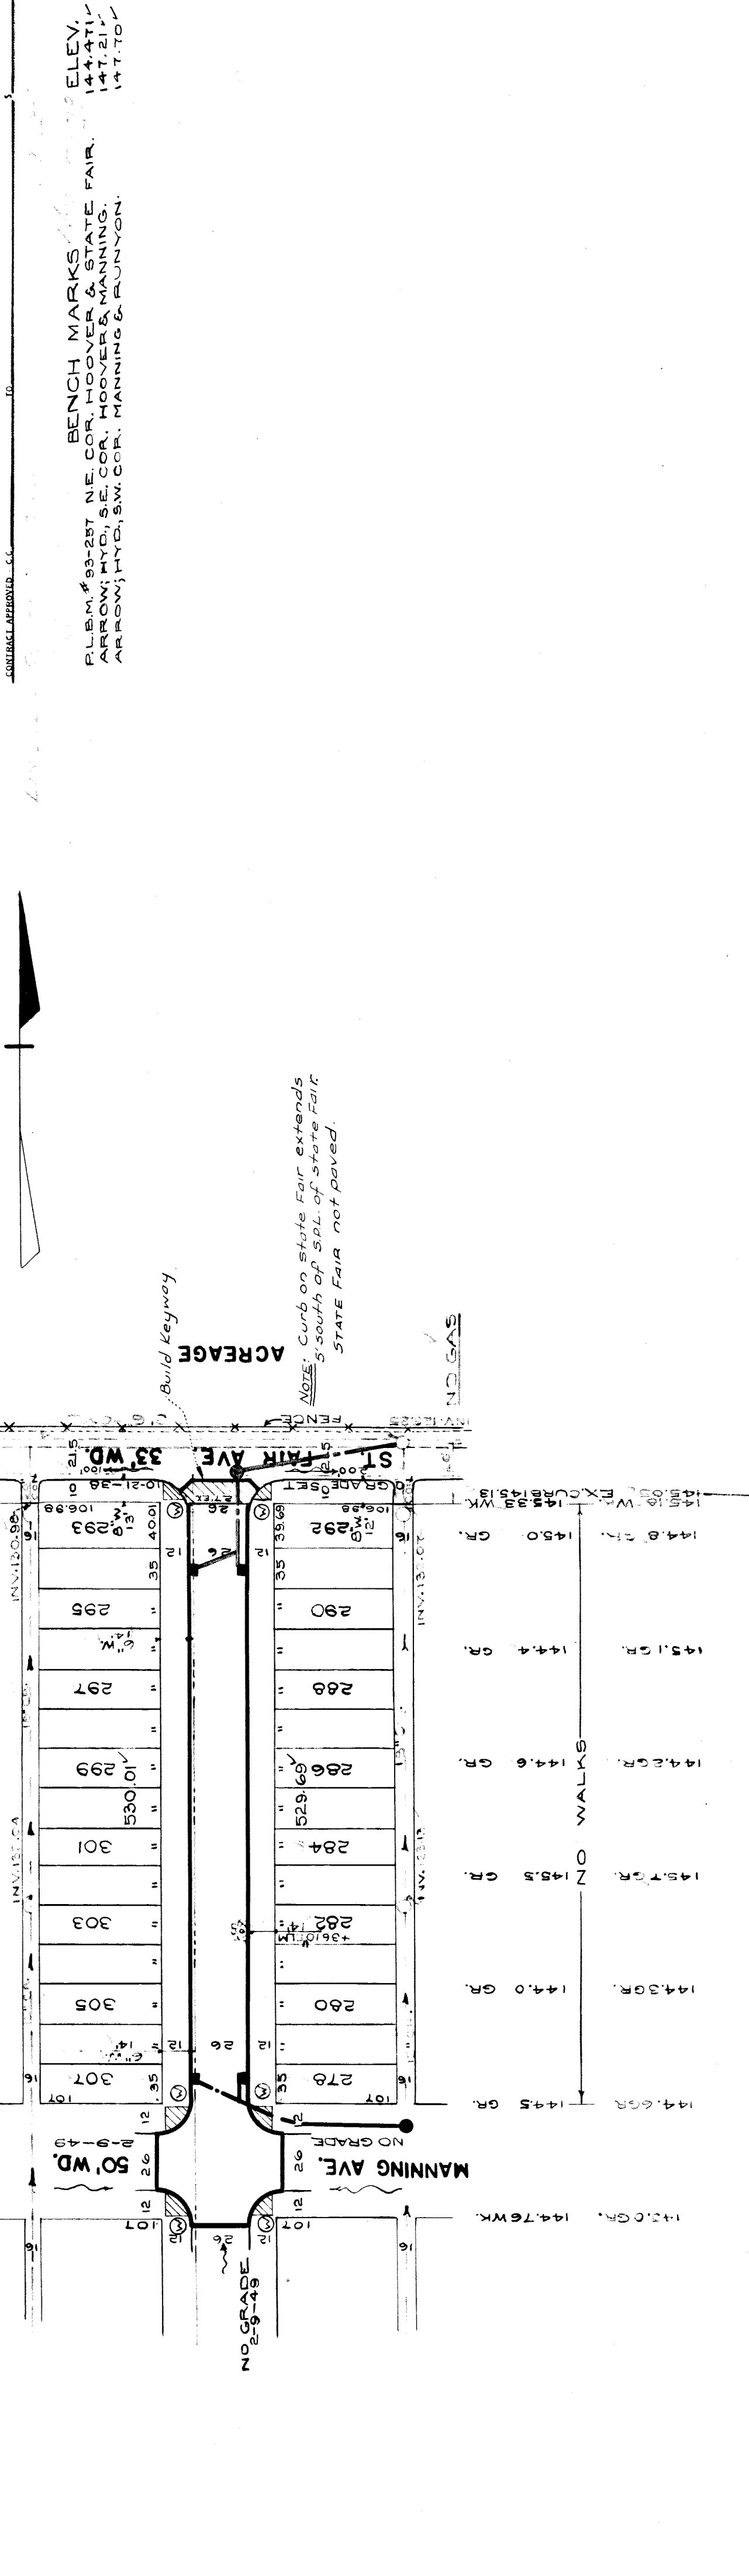

BENCH MARKS
ELEV. 144.471
147.211
147.701

P.L.B.M. # 93-287 N.E. COR. HOOVER & STATE FAIR.
ARROW; HYD. S.E. COR. HOOVER & MANNING.
ARROW; HYD. S.W. COR. MANNING & RUNYON.