

DEPARTMENT OF PUBLIC WORKS DETROIT  
CITY ENGINEERS OFFICE - DIVISION OF PAVING DESIGN  
STREET PAVING PLAN

**SCHAEFFER**  
ASSIGN. NO. 347A13  
PETITION NO. FCC.

NAME OF STREET N.P.L. OF PEMBROKE  
FROM 62365' N. OF N.P.L. PEMBROKE TO 10' E 10' ONE CORNER CONCRETE, INTERNAL CURB TYPE IV

RECORD NO. 64 87  
INDEX TOP NO. 64 87  
SHEET 5 OF 8 SHEETS  
ELEVATION 180.547 184.72

FORCED BY COMMON COUNCIL 5-15-56

BENCH MARKS  
R.L.M.#87-257 N.E. COR. PEMBROKE & SCHAEFFER RD.  
ARR. ON HYD. S.W. COR. CHIPPEWA & SCHAEFFER

REVISIONS	BY	DATE
	<i>W. Schaeffer</i>	7/8/56

SUPPLEMENTARY DETAILS			
C-327	C-585	C-739	C-1608
C-327	C-587	C-739B	
C-327	C-524	C-733	C-938
C-327	C-585	C-739	C-1608

NOTE: BEFORE STARTING CONSTRUCTION CONTRACTOR MUST CHECK WITH UTILITIES FOR LOCATIONS OF EXISTING STRUCTURES WHETHER OR NOT INDICATED ON PLANS.

PLAN SCALE DISTORTED  
LOTS & ALLEYS: 1" = 40'  
STREET WIDTHS: 1" = 40'

DRAINAGE COMPLETED 9-17-52  
PAVING COMPLETED C.C. 8-20-57


QUANTITIES	ESTIMATED	FINAL
LOTS	CITY	CITY
EXCAVATION		
NEW CURB		
PAVING		
BR. VES.		
BIDEWALK		
SO. FT.		
MANHOLES		
ADJUST		
CONSTRUCT		
BASES		
ADJUST		
CONSTRUCT		
SEWER 12"		
LN. FT.		

SEE SHEET 1 OF 8

NO. SCALE	1" = 40'	BOOK	1515A	PAGE	51
DATE DRAWN	4-23-52	DATE CHECKED			
DESIGNED BY	W. OWENS	TRACED BY			
CHECKED BY		APPROVED			

DESIGNED BY *W. Owens*  
DRAWN BY *W. Owens*  
TRACED BY  
CHECKED BY  
APPROVED *B. Baber*  
*M. Schaeffer*  
REGISTERED CITY ENGINEER

PEMBROKE GRADE SET

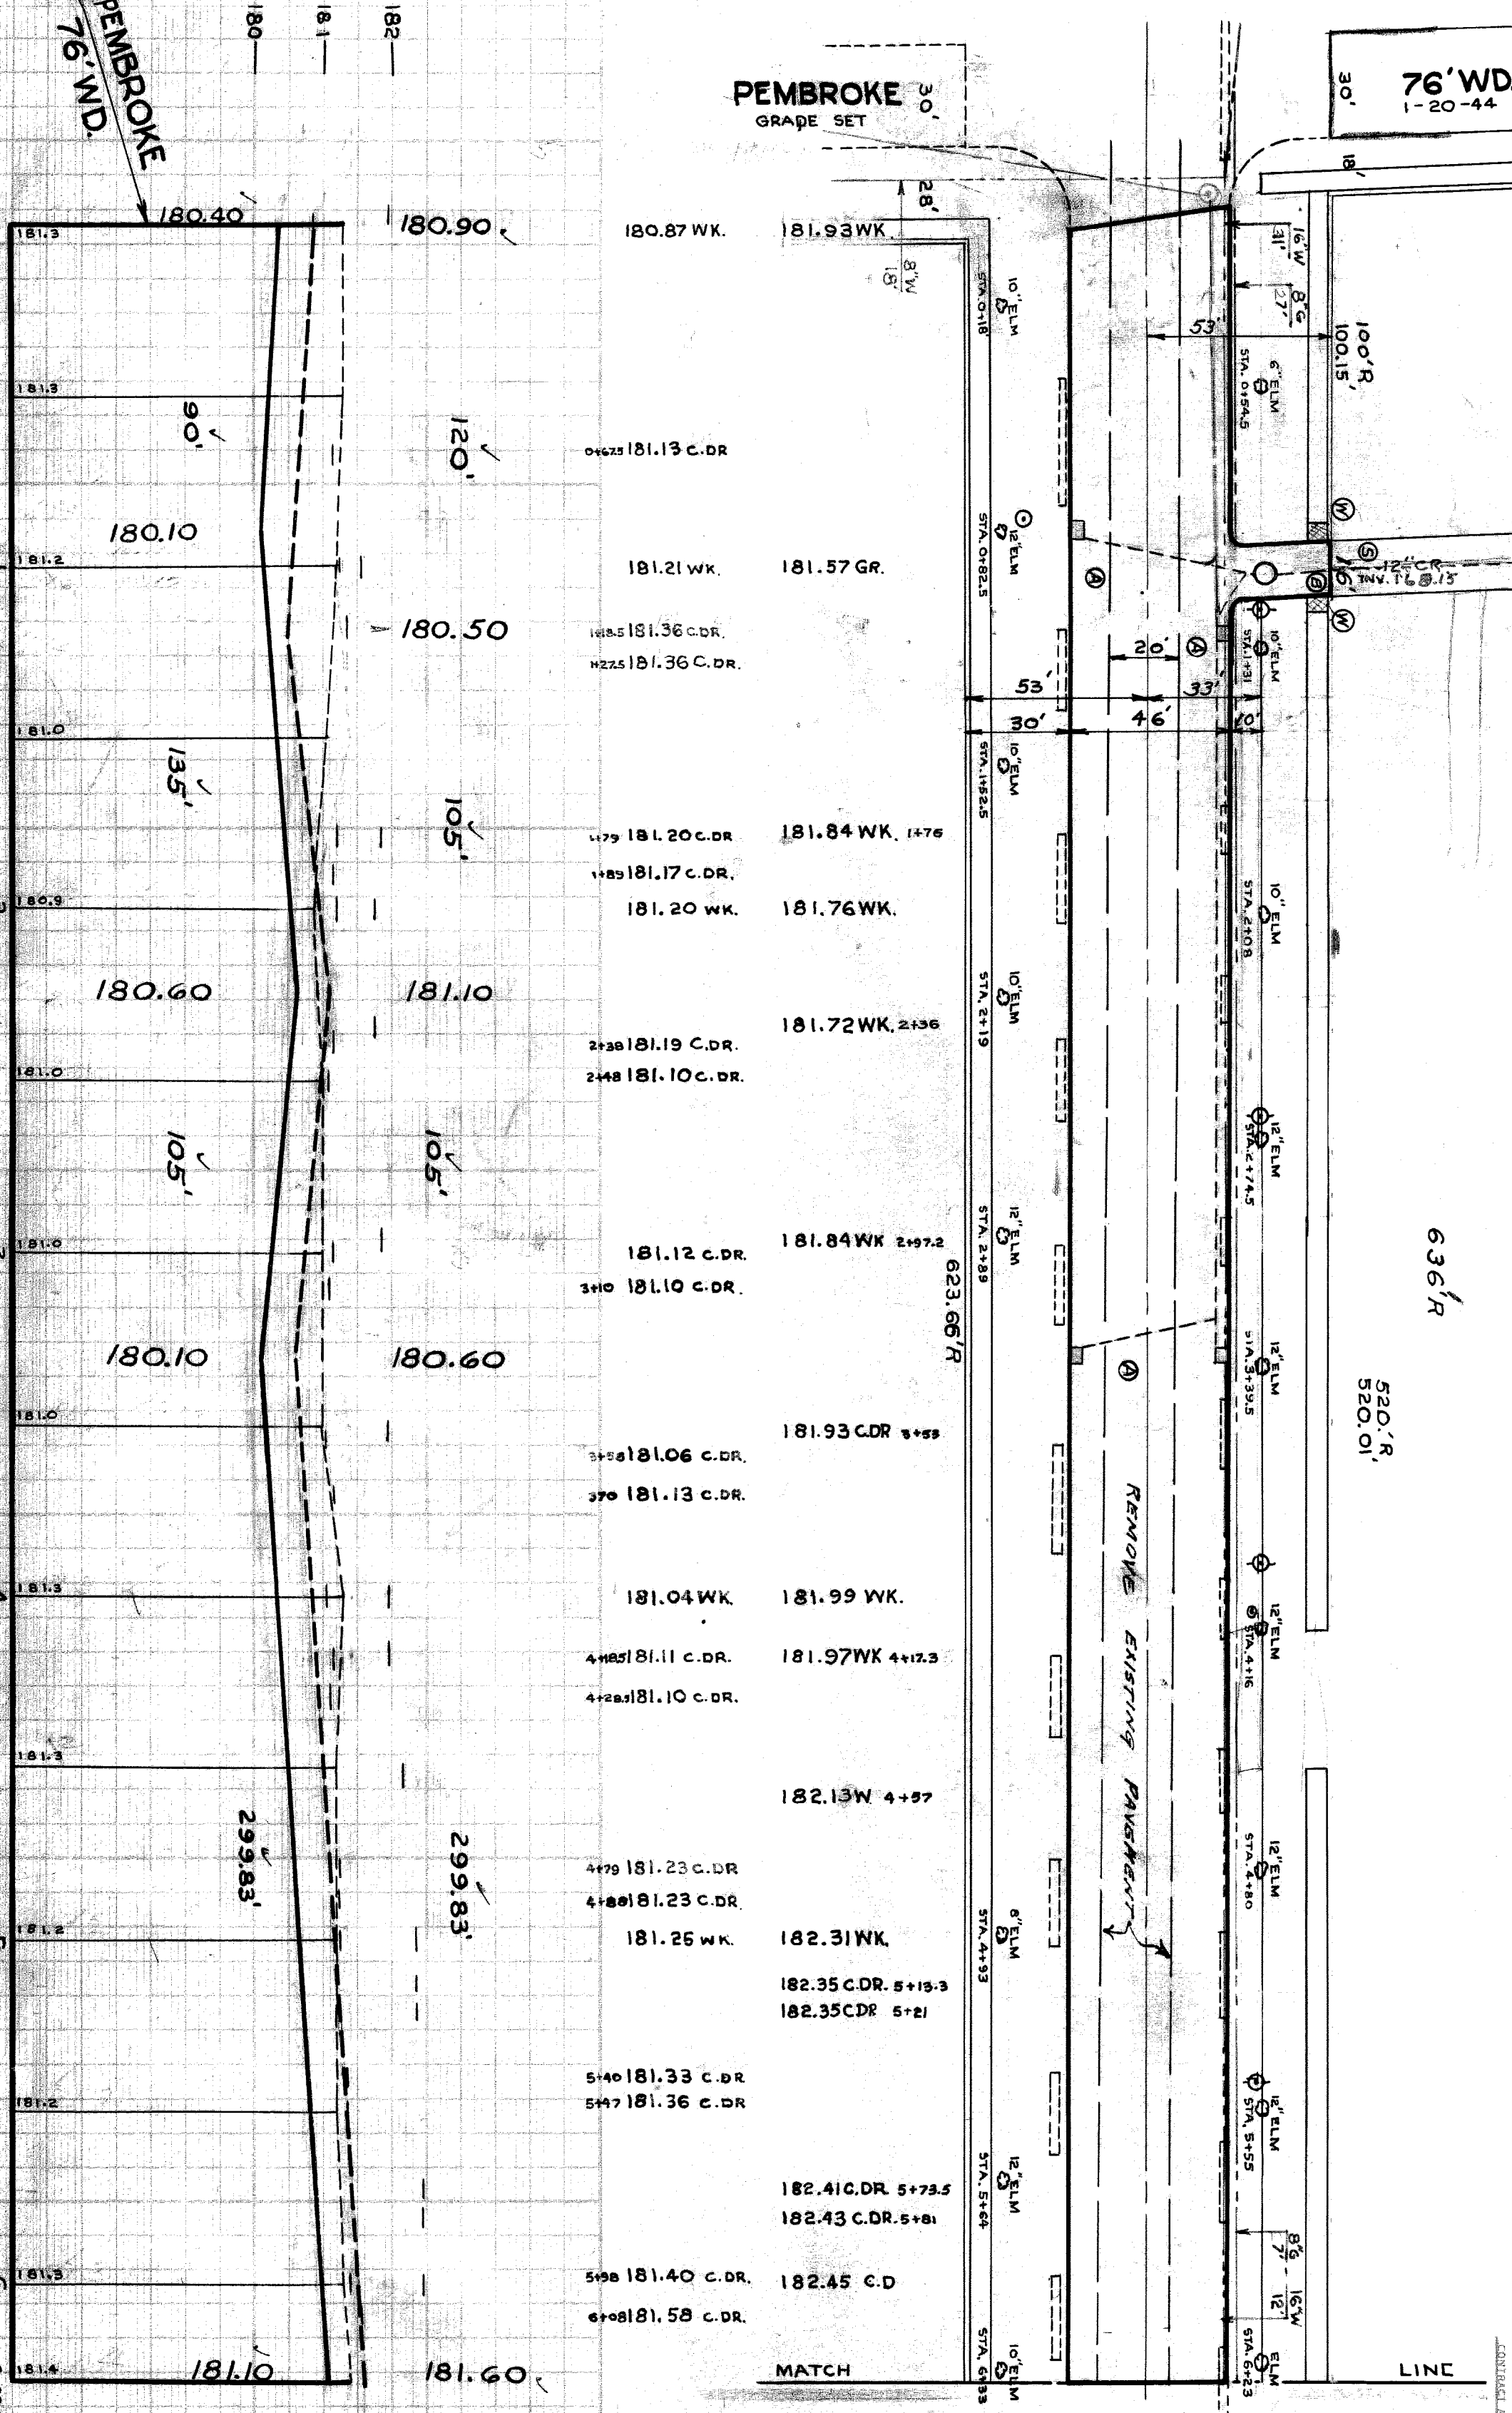

NOTE FOR SYMBOLS (A) ETC. SEE STD. DETAIL DWG. C-327

416459