

DATE	REVISIONS
OLD MAP 1920	
SURVEILLANT DETAILS	
NAME	C. 4378 THRU C. 4395
NO.	
DATE	
CITY	
STATE	

APPROVE STARTING CONSTRUCTION CONTRACTOR MUST CHECK WITH UTILITIES FOR LOCATIONS OF EXISTING STRUCTURES WHETHER OR NOT INDICATED ON PLANS.	
SCALE	1" = 100'
LOTS & ALLEYS	1" = 50'
STREET WIDTH	1" = 50'
VERTICAL	1" = 2'
DRAINAGE COMPLETED	UNKNOWN
PAVING COMPLETED	11-29-60




QUANTITIES	CU. YDS.	LINE FT.	SA. YDS.
ELEVATION			
NEW/DIG			
PAVING			
1ST COARSE			
SUBGRADE			
MANHOLES			
RAINS			
SEWER-12"			

PROVISION	9621	SECTION	713/56
NO.		DATE	
APPROVAL		DATE	
NO. 225CM/19		DATE	
NO. 1212		DATE	
NO. 121-156		DATE	
DATE OF REVIEW	8-27-57		

NAME	DATE	CONTRACT NO.	DATE
ENGINEER			
APPROVED			
DATE			

NO.	39
NO.	70
NO.	
NO.	

CONTRACT NO. P.W. 2554
 STREET PAVING PLAN
 CITY OF DETROIT
 DEPARTMENT OF PUBLIC WORKS - CITY ENGINEERS OFFICE
 NAME OF STREET: SOUTHAMPTON
 FROM: EPL GUILFORD
 TO: WPL HEREFORD
 TYPE OF PAVEMENT: 6" ONE COURSE CONCRETE-ANTIFOGAL CURB 30
 PET. 9621 T.W. TORRENCE 7/3/56
 SHEET 2 OF 2
 2 SHEETS

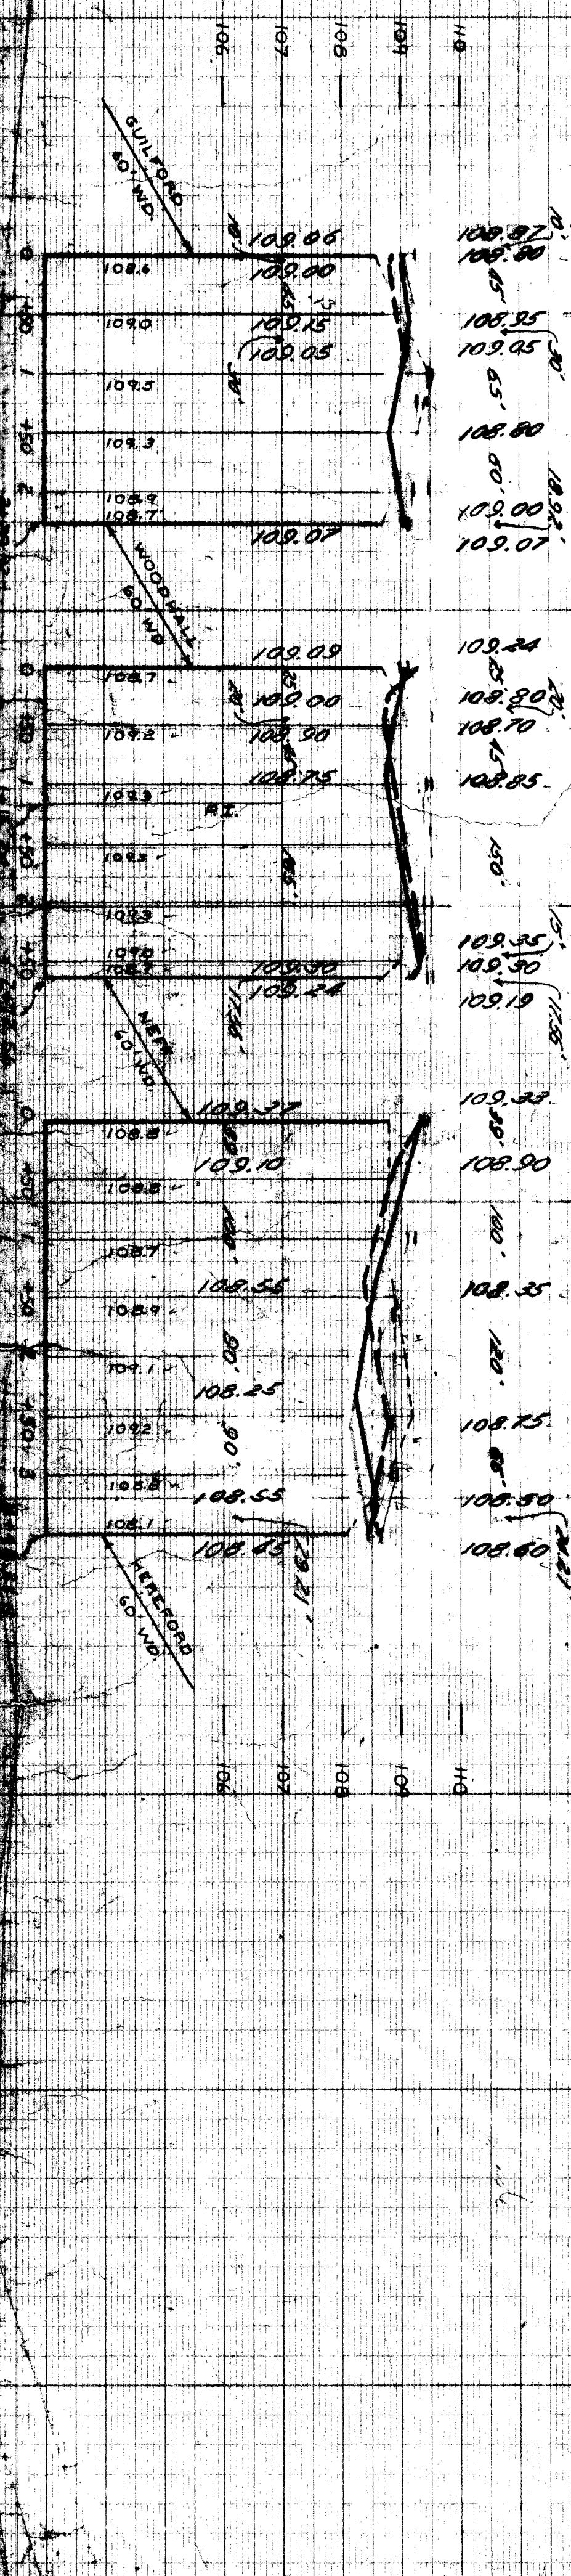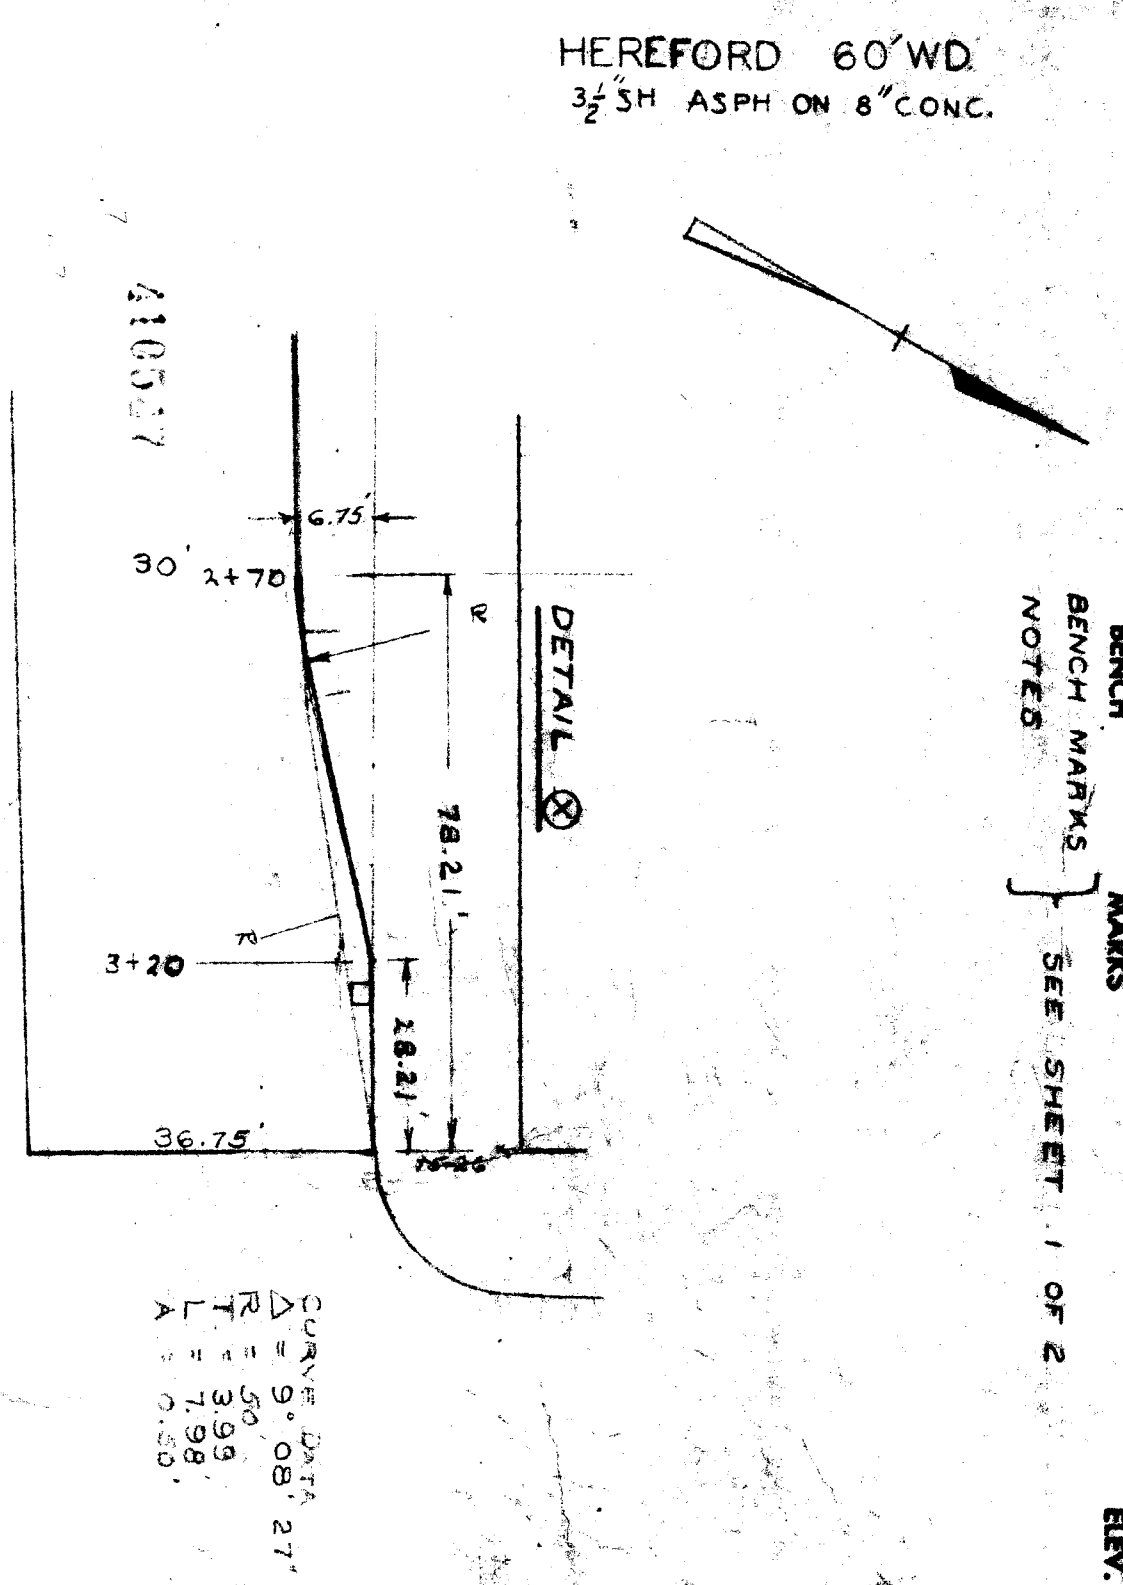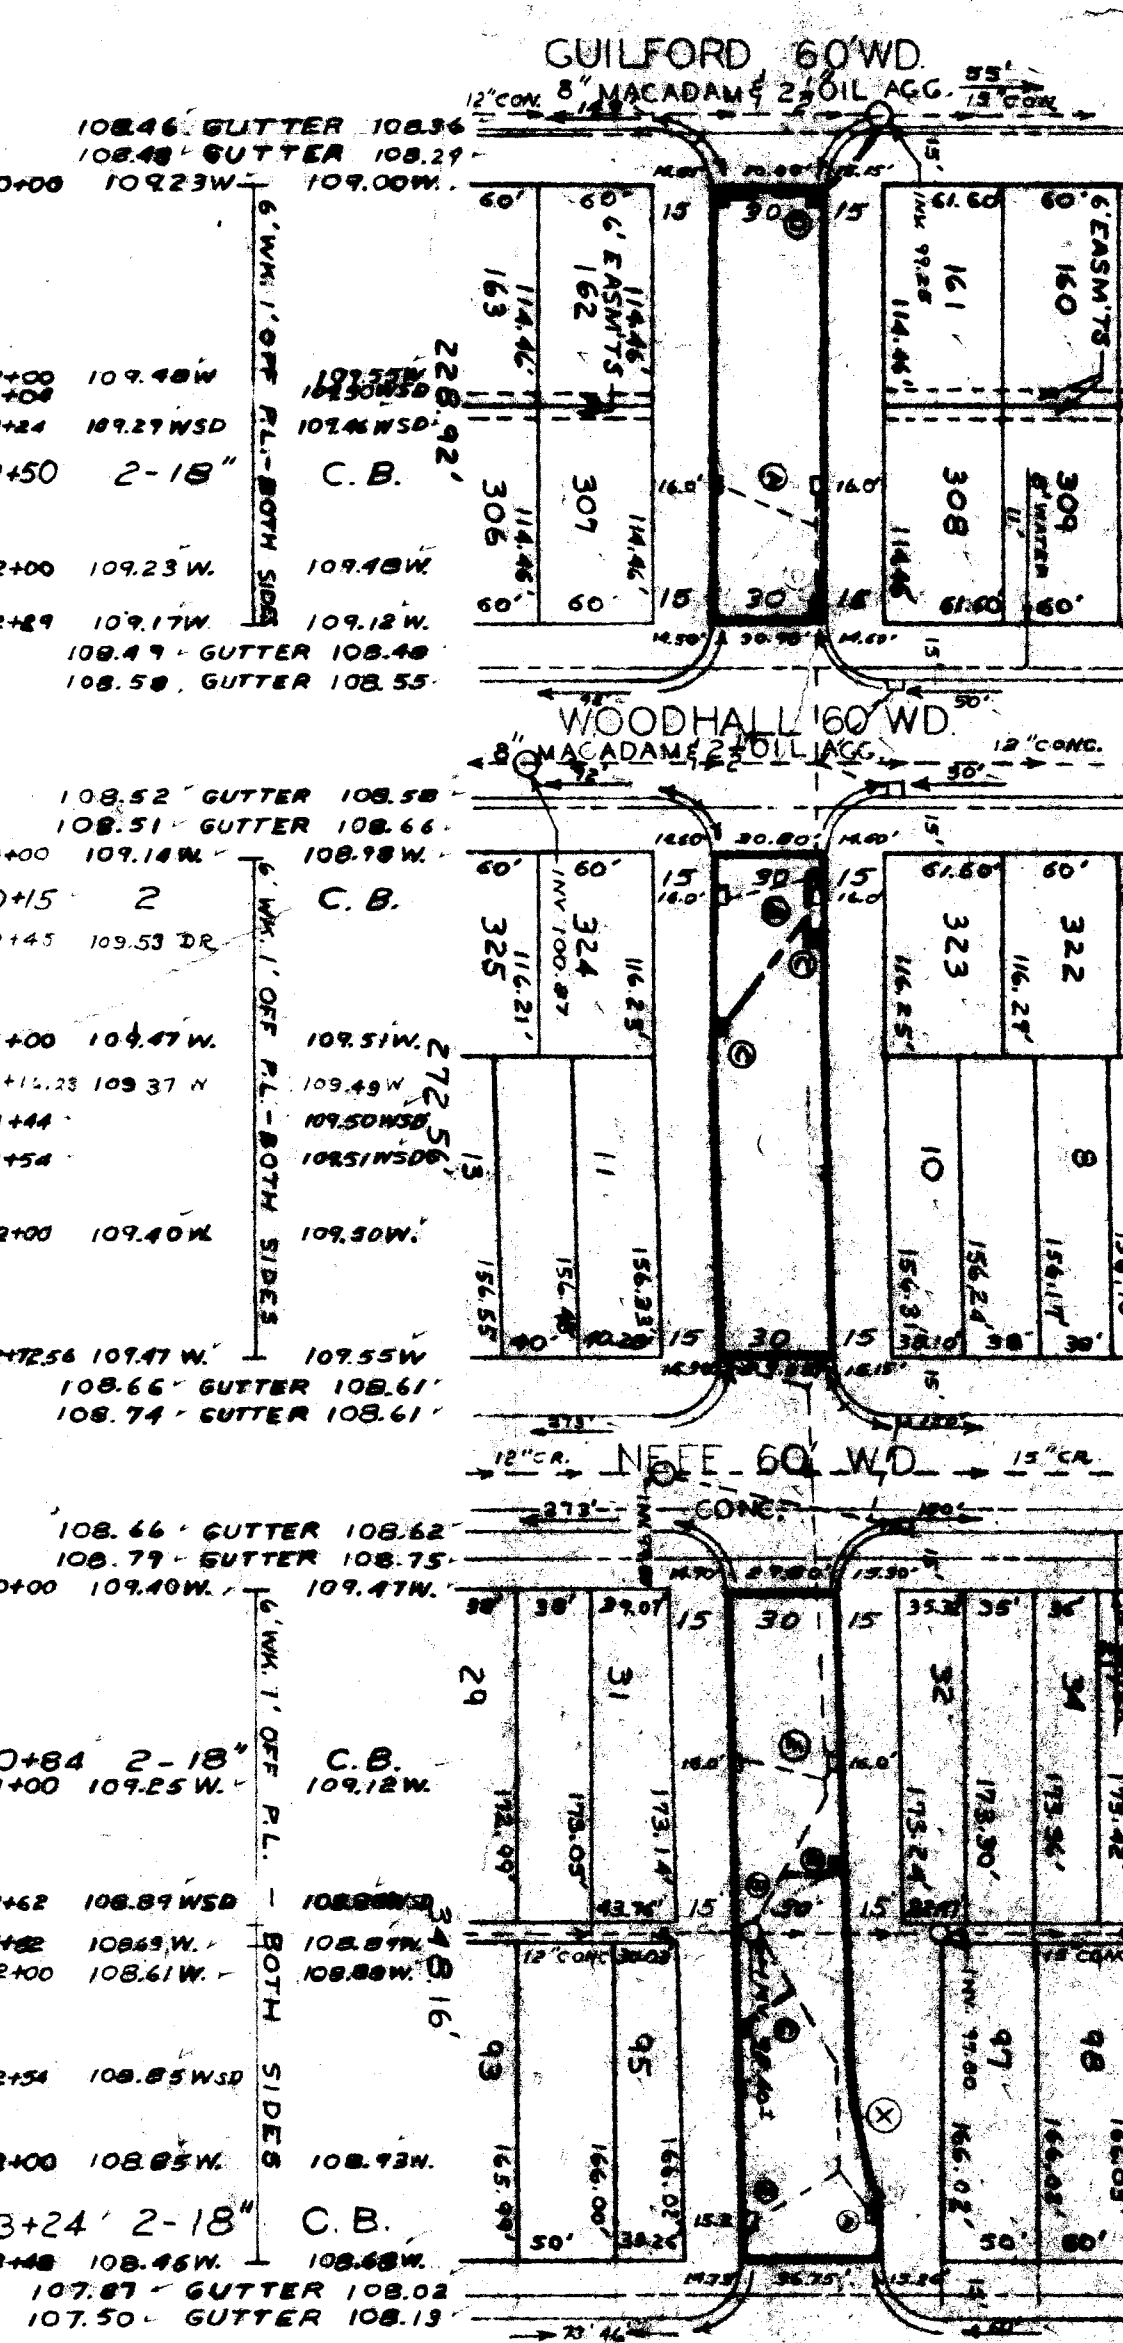

BENCH MARKS
 NOTES } SEE SHEET 1 OF 2
 ELEV.

CURVE DATA
 Δ = 9° 08' 27"
 RT = 3.95
 TL = 7.98
 LA = 0.58