

Lawrence

CROSS SECTIONS

CONCRETE WITH CURBS
CONCRETE CURBS
SHEET ASPHALT ON CONCRETE WITH STONE CURBS

DESIGNED BY *H. Gulamally* APPROVED
DRAWN BY *H.J. Sweet*
TRACED BY *H. Gulamally*
CHECKED BY *M. Fisher* ENGINEER OF STREETS
Master City Engineer

DESIGNED BY *H. Gulamally* APPROVED
DRAWN BY *H.J. Sweet*
TRACED BY *H. Gulamally*
CHECKED BY *M. Fisher* ENGINEER OF STREETS
Master City Engineer

DESIGNED BY *H. Gulamally* APPROVED
DRAWN BY *H.J. Sweet*
TRACED BY *H. Gulamally*
CHECKED BY *M. Fisher* ENGINEER OF STREETS
Master City Engineer

DEPARTMENT OF PUBLIC WORKS DETROIT MICH.
CITY ENGINEERS OFFICE - DIVISION OF PAVING DESIGN
STREET PAVING PLAN
ST AUBIN 75 FT


INDEX 418
RECORD NO. 50832
DATE JAN 19 1931
DATE JAN 19 1931

TYPE OF PAVEMENT - MACADAM - OIL & CHIPS
30'-36" FEET WIDE

QUANTITIES

Excavation	STRAIGHT CURBS-NEW	OLD CURBS RESEAL	CIRCULAR CURBS	PAVING	CONCRETE BASE	STONE CURBS
100	100	100	100	100	100	100

City of Detroit
City Engineer
City Engineer

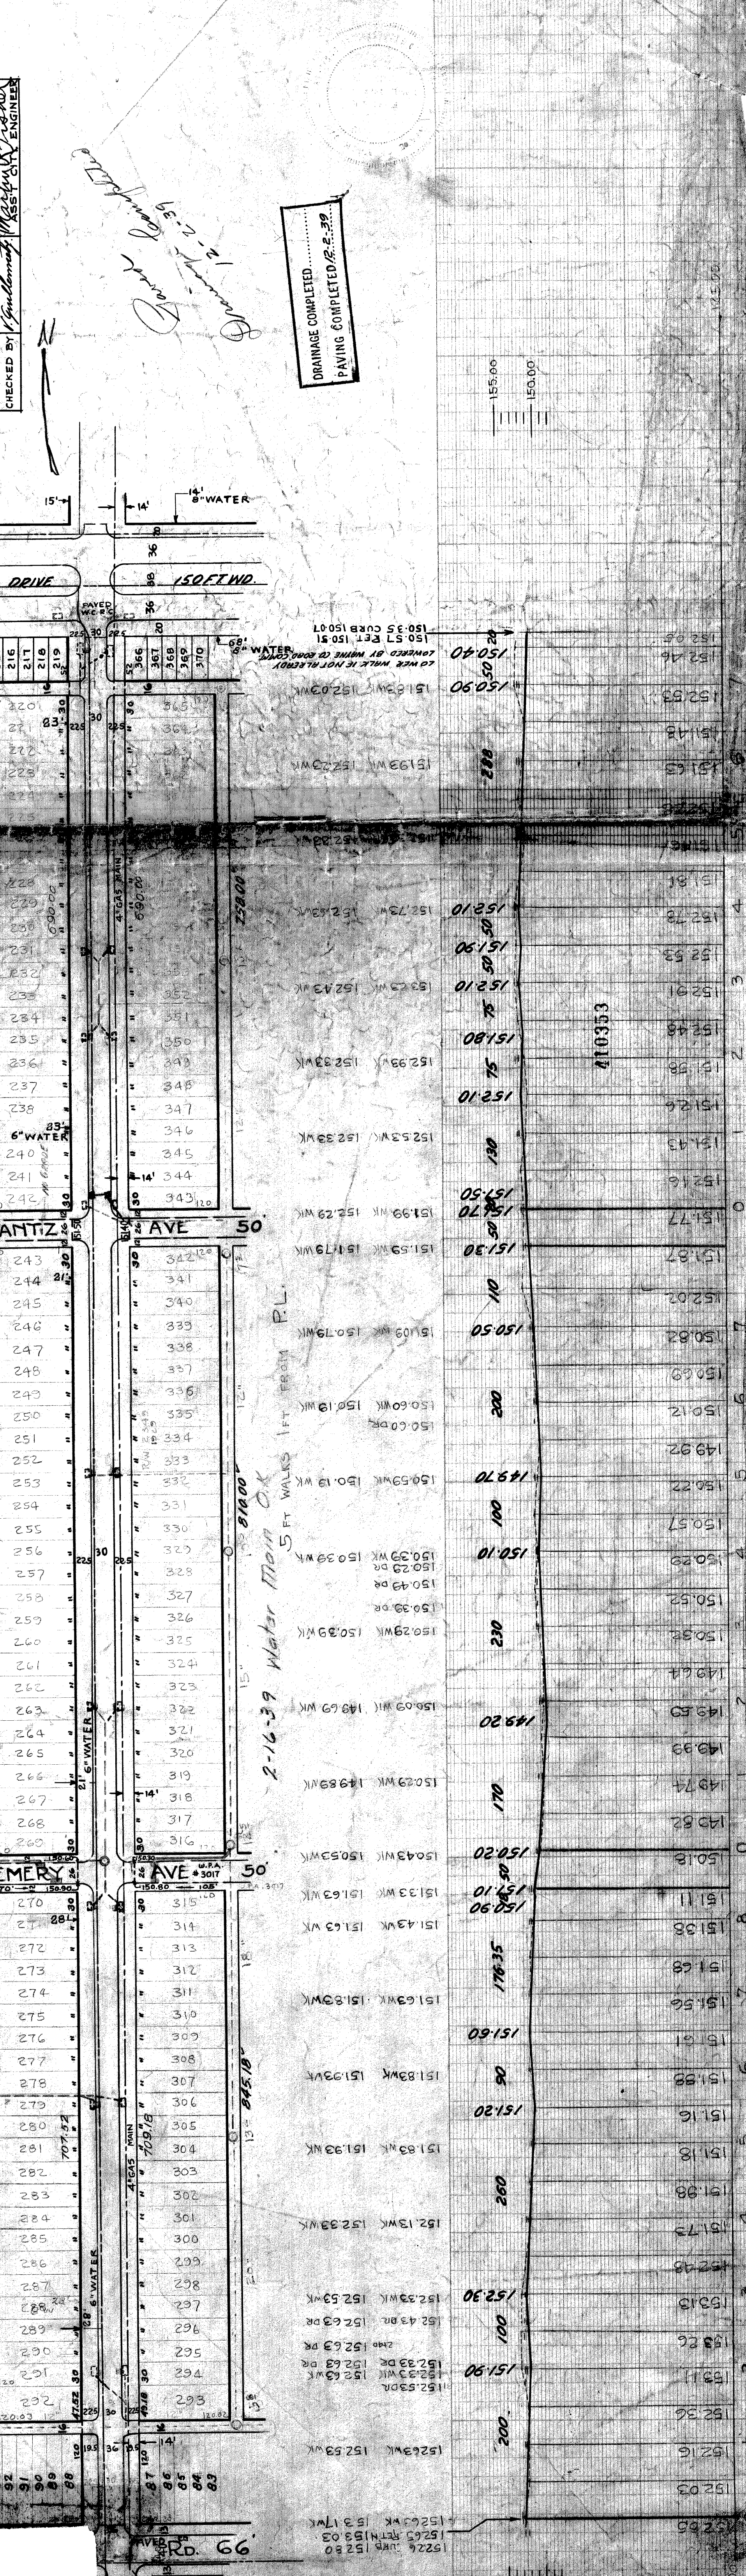

152.65
152.60
152.55
152.50
152.45
152.40
152.35
152.30
152.25
152.20
152.15
152.10
152.05
151.95
151.90
