

STREET PAVING PLAN

ST. HEDWIG

FROM ~~E. R.L. OF P.M.R.R. R/W.~~
TO 17' E. OF W.P.L. OF WESSON

TYPE OF PAVEMENT 8" C.G. B WIDTH 30' P.T. No. 6163 JOHN MACEK 7-29-47

CARD NO.	<input checked="" type="checkbox"/>
INDEX TO NO.	43
INDEX NO.	12
RECORD NO.	<input type="checkbox"/>

NAME OF STREET	ST. HEDWIG	ASSIGNMENT NO.	325-E/9
FROM STREET	E. R.L. OF P.M.R.R. R/W.	SHEET OF	1
TO STREET	17' E. OF W.P.L. OF WESSON	SHEETS	1

DESIGNED BY	W.I. Callhart
DRAWN BY	
TRACED BY	
CHECKED BY	Seaton - Robertson
APPROVED	





DATE	5-17-48	BOOK	1500	PAGE	13
PLAN	W.C.	PROFILE	W.C.	COMPUTED	W.C.K.
CHECKED	S.S.	GRADE	R.S.	CHECKED	P.M.
LOT	1	LENGTH	245.00		
CITY	1	LENGTH	74.00		37.00
TOTAL	21	LENGTH	564.00		288.00
COST ADVERTISING		LOTS			
COST INSPECTION		LOTS			
			12.30		1.85
			61.50		9.25

NON. SCALE 1" = 60'	BOOK 1500	PAGE 13
VER. SCALE 1" = 2'	DATE	5-17-48

QUANTITIES	ESTIMATED	FINAL
EXCAVATION CU. YDS.	322	99
NEW CURB LIN. FT.	847	51
PAVING 8" C.G. B. YDS.	891	138
SIDEWALK SQ. FT.		360
MANHOLE ADJUST		2
CONSTRUCT		4
ADJUST		60
CONSTRUCT		67
SEWER 12" LIN. FT.		67
SEWER 18" LIN. FT.		67
SEWER 24" LIN. FT.		67

NOTE:	BEFORE STARTING CONSTRUCTION CONTRACTOR MUST CHECK WITH UTILITIES FOR LOCATIONS OF EXISTING STRUCTURES WHETHER OR NOT INDICATED ON PLANS.
PLAN SCALE DISTORTED	LOTS & ALLEYS 1" = 60'
DRAINAGE COMPLETED	
PAVING COMPLETED	C.C. 10-26-48

SEWER REVISIONS	omitted turn around. Pavement to be 30' throughout. Plan, grade and estimated quantities revised. R.T.M. 8-6-48.
DRAWING NO.	C-327 C-906 C-139B
	C-324A C-133 C-587
	C-325 C-524 C-739 C-938
	C-326A C-505 C-739A

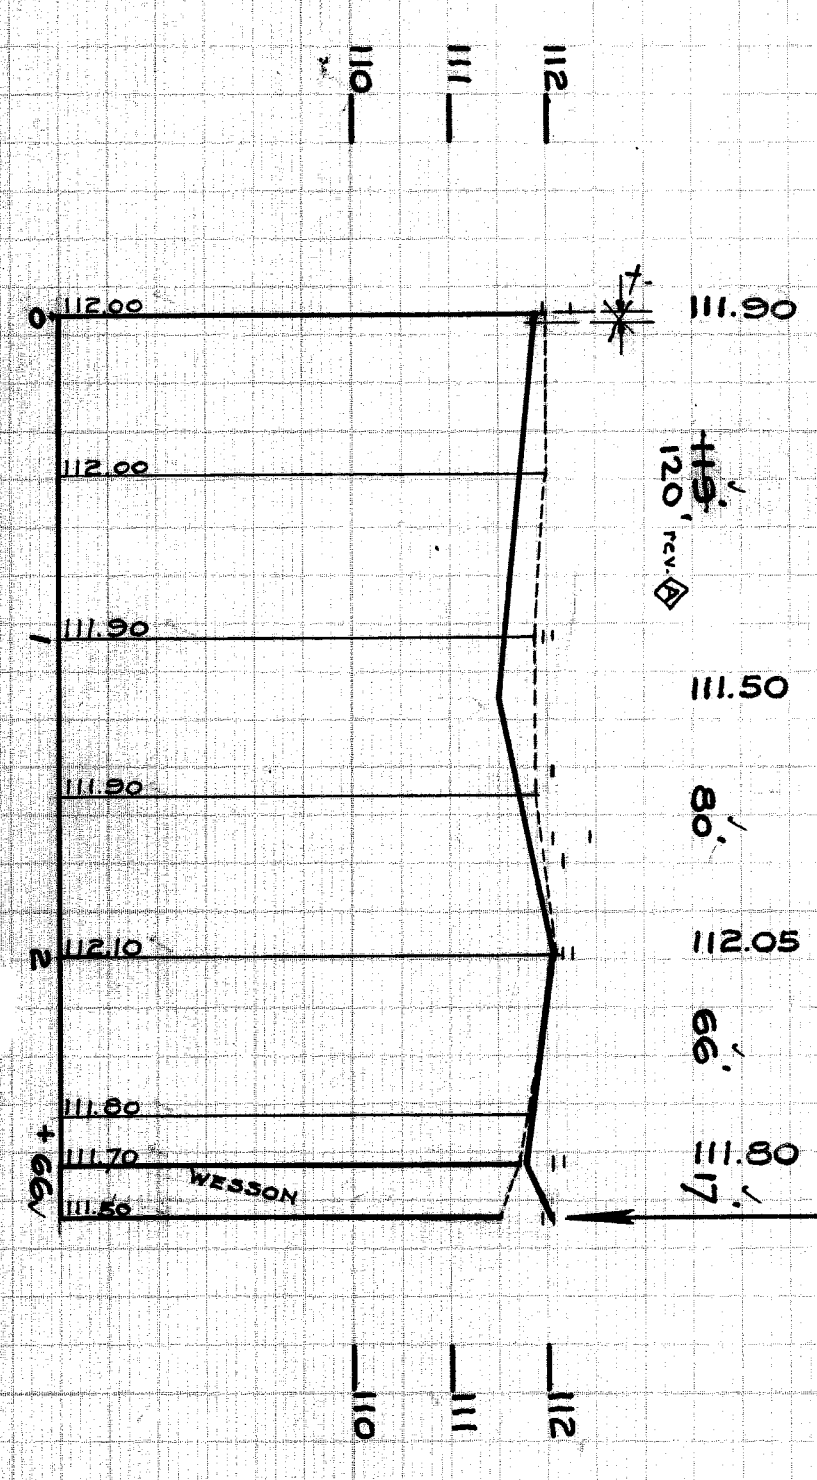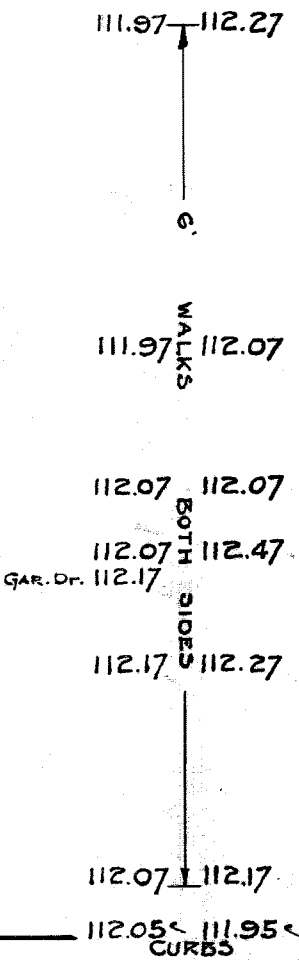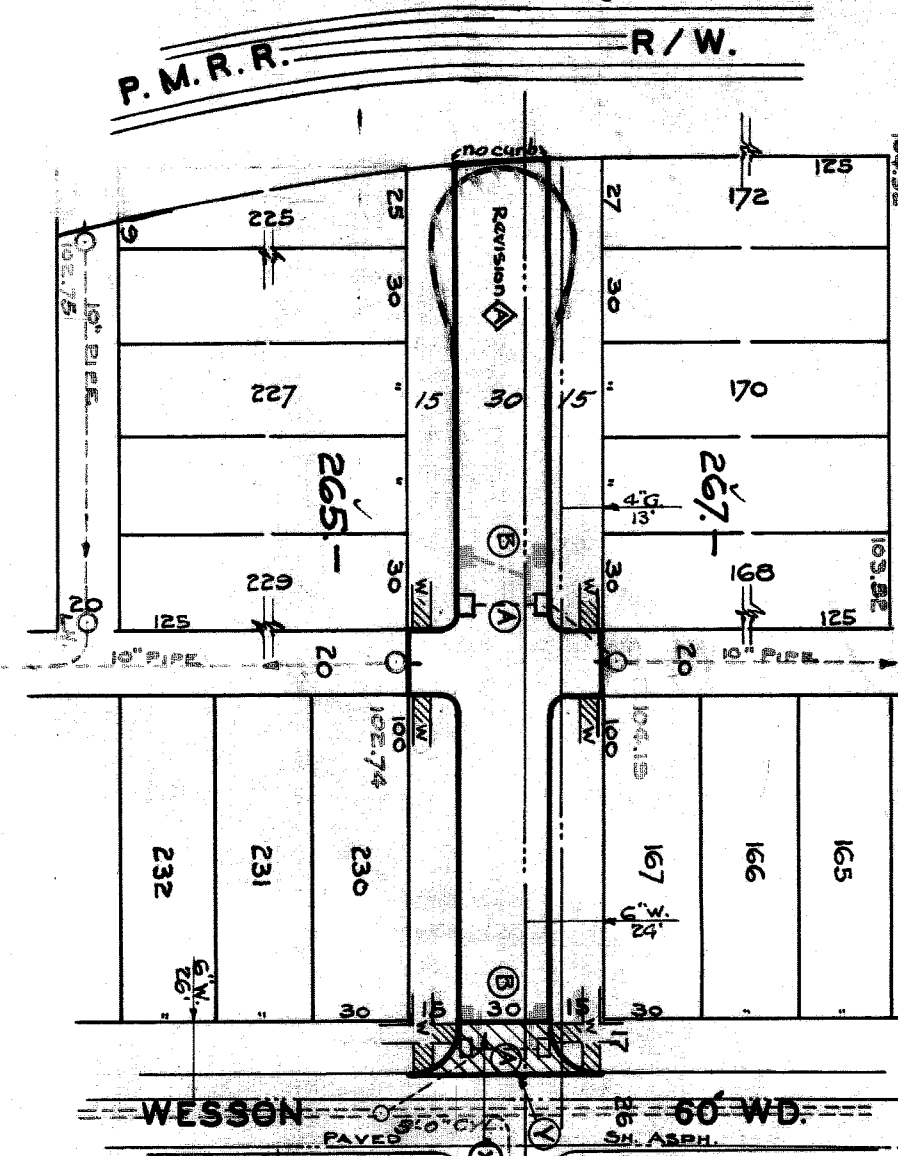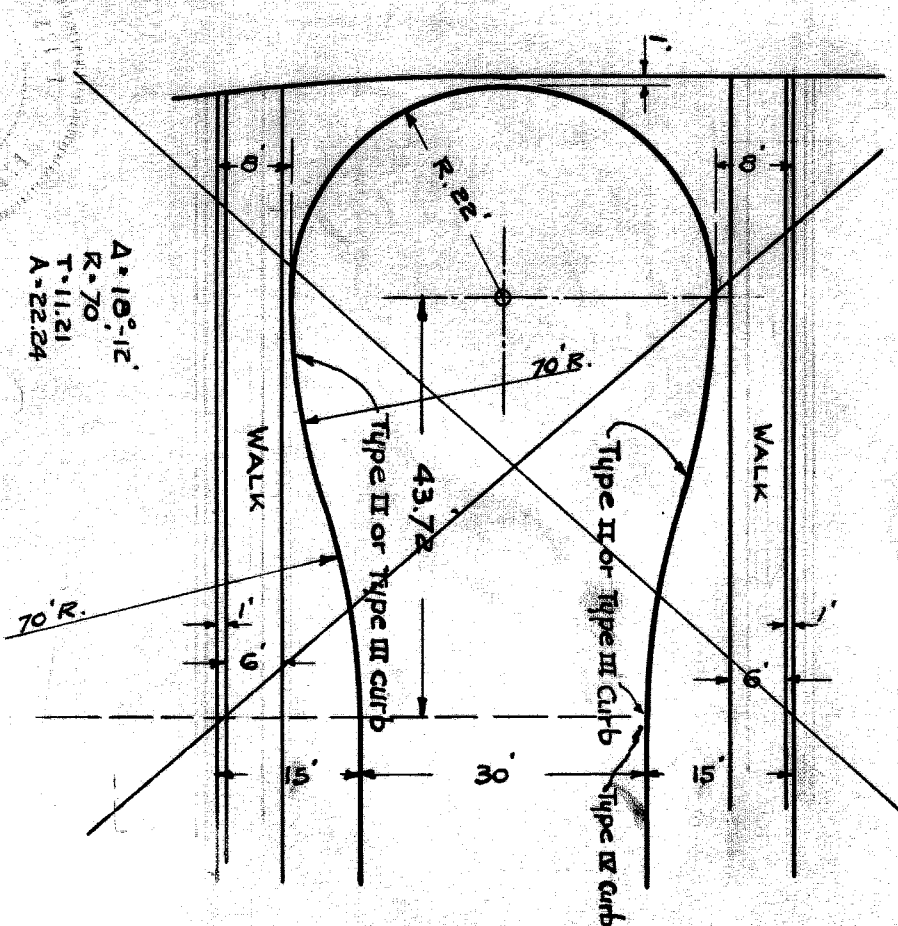

- BENCH MARKS #12-210
- ✓ At (A) Abandon 4 Exist 5M.H. Basins plug outlet with class 'C' Concrete, remove top + fill with sand. See Detail A sld D. C-390
 - ✓ At (B) Construct 4 std. 18x12x12 basins complete with flat type grates + frames and connect to exist sewer as shown. Contractor shall furnish all necessary material including castings and shall haul all salvagable material to D.P.W. yard at State Fair + John R.
 - ✓ Adjust tops of 2 Water or Sewer Manholes.
 - ✓ At (C) Construct 50 ft. return with Type II Curbs 15 ft. rad.
 - ✓ At (D) Construct 50 sq. ft. of std. 4" sidewalk
 - ✓ At (E) Contractor shall remove concrete header + broken asphalt back of junction as required + fill with cold patch to meet new grades to cu. yds. Cost is included under excavation total.
 - ✓ Backfill sewer pipe Trenches under proposed pavement with approved sand + gravel material; otherwise fill + Tamp with approved earth layers as required.

410359