

STREET PAVING PLAN
CITY OF DETROIT

DEPARTMENT OF PUBLIC WORKS - CITY ENGINEERS OFFICE

NAME OF STREET **ST. JOHN**

FROM **12' W. OF E.P.L. OF TRENTON**
TO **15' E. OF W.P.L. OF LONYO**

TYPE OF PAVEMENT: **B 6 B ONE COURSE CONCRETE INTEGRAL CURB**
B - UNIFORM AT STREET INTERSECTION EXCEPT AS NOTED

SHEET **1** OF **1** SHEETS
FT. WG. **36**

ELEV. **106.817 REC**
107.170 REC
113.82
114.85
113.437 REC.

56-6
INDEX NO. **54**
INDEXED **4**



PLAN	MADE BY	CHECKED BY
PROFILE	J. KING	W. J. King
GRADE	J.E.	W. J. King
ESTIMATE	W. J. King	G.B.
STREET APPROV.	Est. J. King	W. J. King
FINAL CHECK		
APPROVED	B. King	

PETITION NO.	F.C.C. ✓	ASSIGNMENT NO.	GROUP NO.	DATE	PETITION DATE
1848	✓	325CU-22		7-3-56	6-5-56
BOOK NO.	FIG. 6	LEVEL	DATE		
1848			7-3-56		
LOT 21	LENGTH	LOT 21	LENGTH	TOTAL	LENGTH
1470.10	54	1524.10	27	1524.10	762.05


QUANTITIES	ESTIMATED
EXCAVATION	CU. YDS. 1166
CURB REMOVAL	L.N. FT. 63
PAVING 8" G. 8"	SQ. YDS. 3022
PAVING 8" UNIF. 6" CONC. DR.	SQ. YDS. 128
TEST CORES	3
SIDEWALK STR. 4"	SQ. FT. 468
MANHOLES	ADULT 1-W
BASINS	ADJUST 1
CC-STRUCT	CONSTRUCT 5
SEWER-12"	L.N. FT. 237

BEFORE STARTING CONSTRUCTION
CONTRACTOR MUST CHECK WITH UTILITIES FOR LOCATIONS OF EXISTING STRUCTURES WHETHER OR NOT INDICATED ON PLANS.
SCALE
LOTS & ALLEYS 1" = 100'
STREET WIDTH 1" = 50'
VERTICAL 1" = 2'
ENLARGEMENT COMPLETED
PAVING COMPLETED C.C. 8-9-57

DATE	REVISIONS
C.323	C.324
C.327	C.328
C.329	C.330
C.331	C.332
C.333	C.334
C.335	C.336
C.337	C.338
C.339	C.340
C.341	C.342
C.343	C.344
C.345	C.346
C.347	C.348
C.349	C.350
C.351	C.352
C.353	C.354
C.355	C.356
C.357	C.358
C.359	C.360

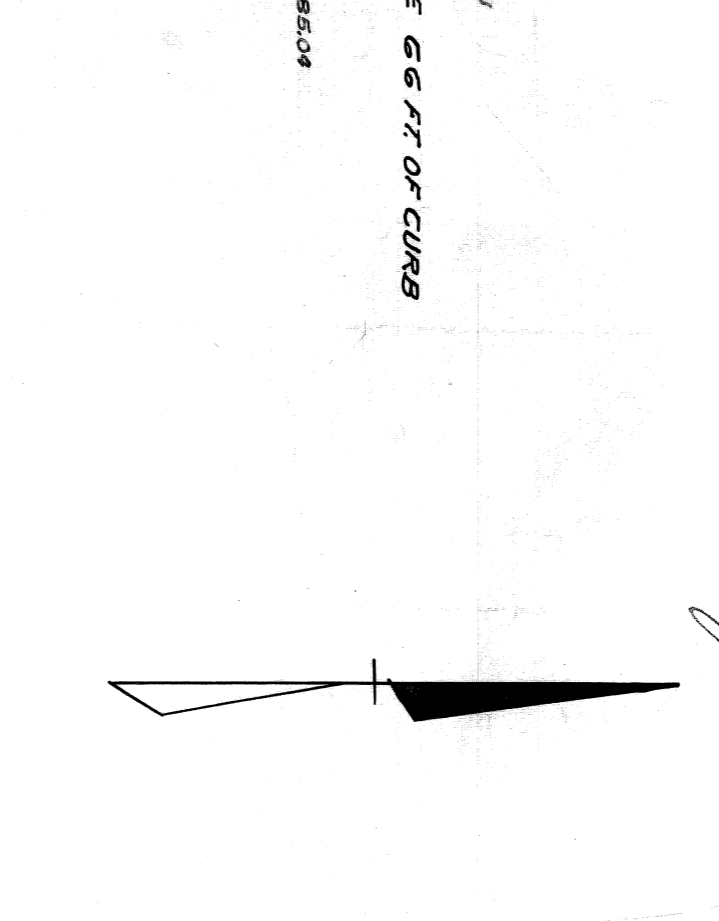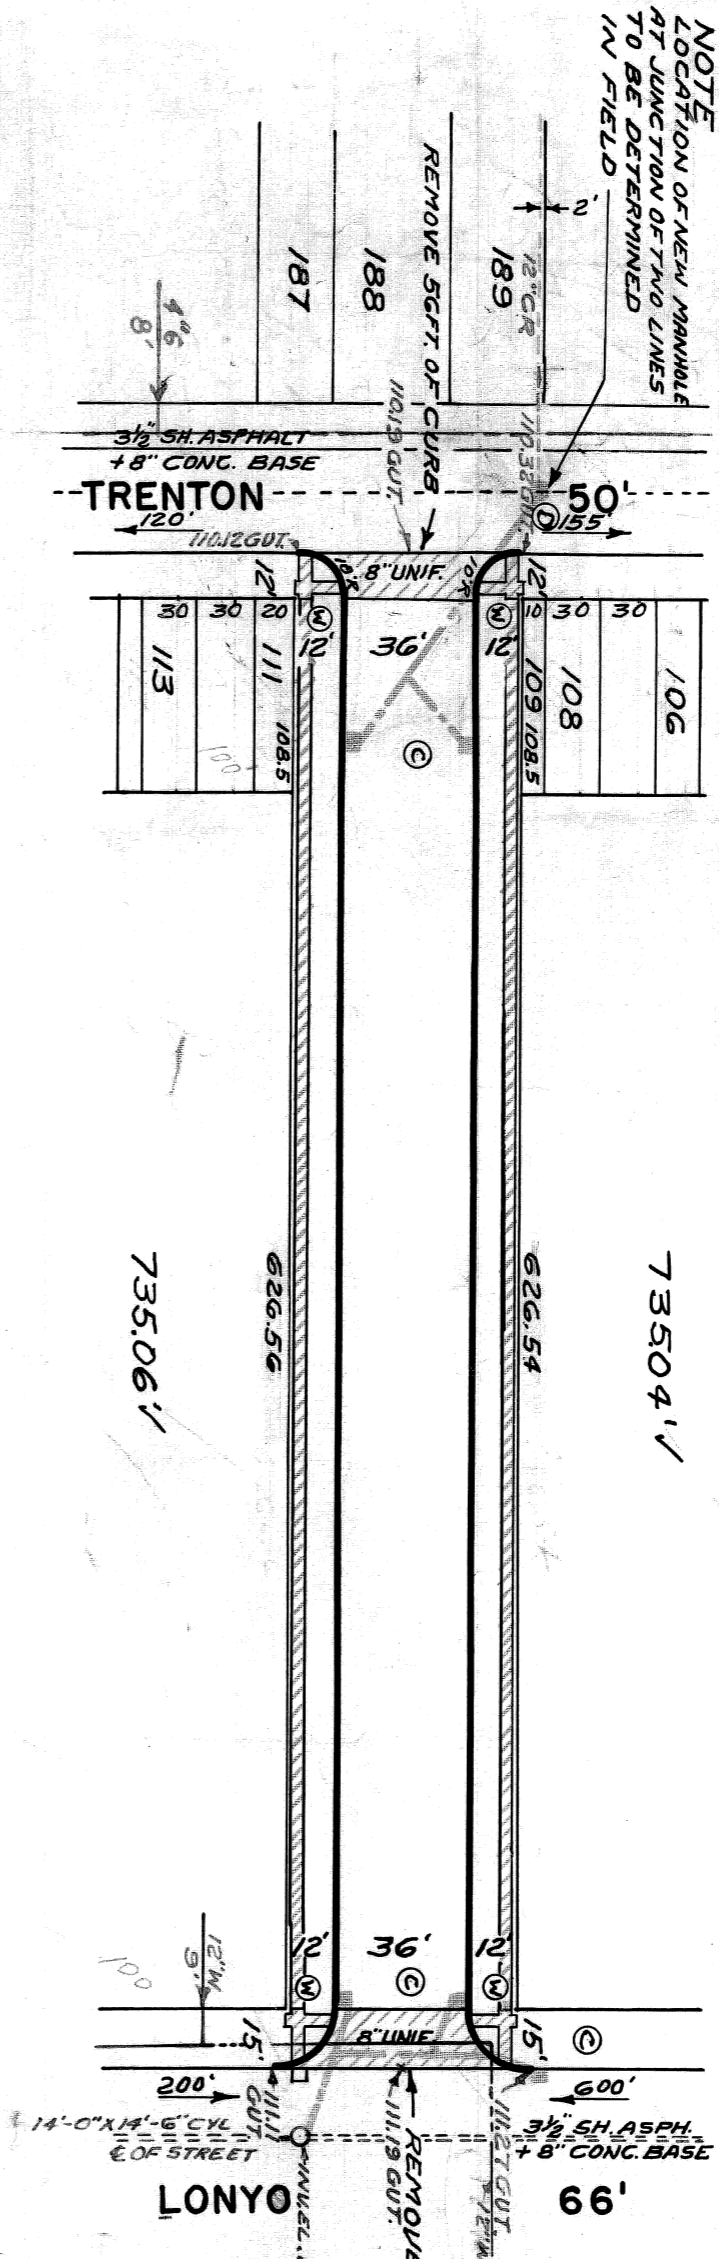

110.12	GUT	110.32
111.1	GR.	111.3
111.3	GR.	111.3
110.6	GR.	111.3
112.4	GR.	112.5
112.5	GR.	112.9
113.1	GR.	113.3
112.4	GR.	112.8
113.2	GR.	112.5
112.5	GR.	112.6
111.1	GUT.	111.27

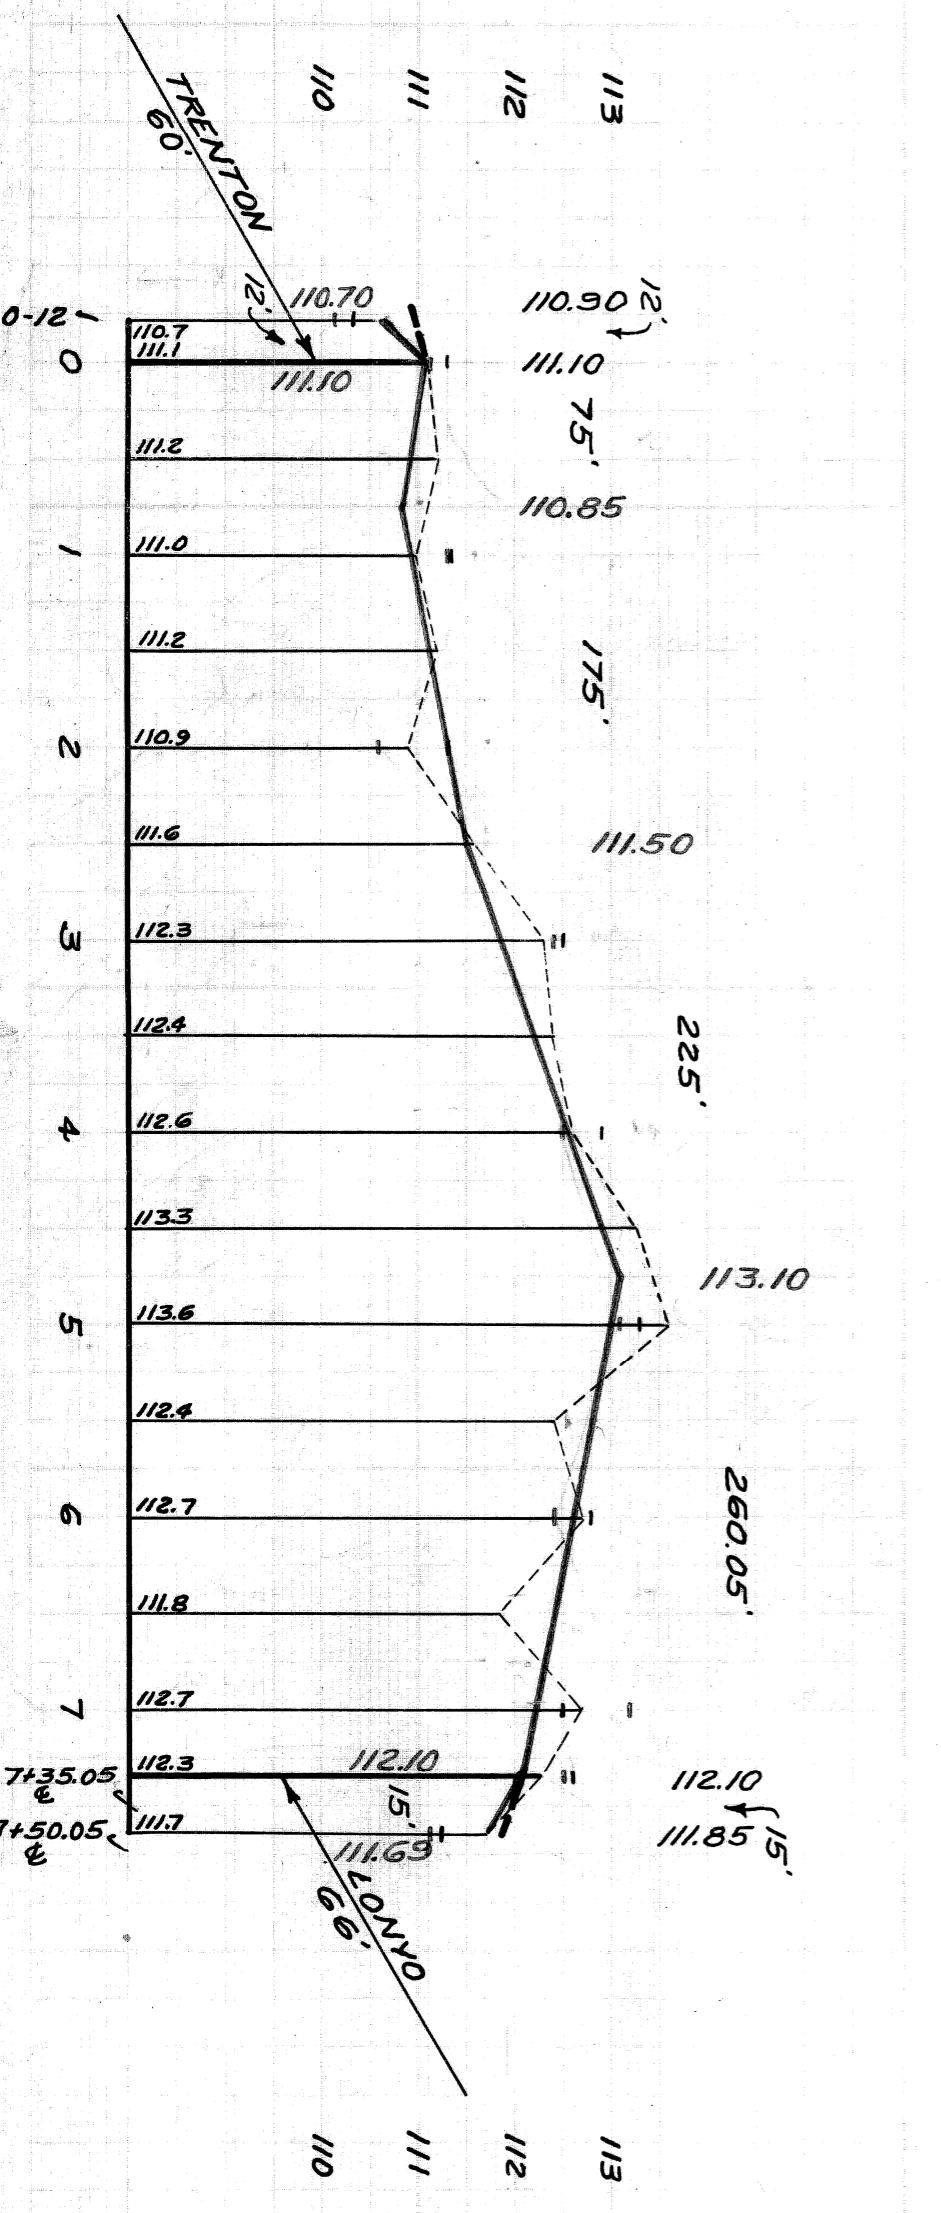

NOTE TO ASSESSOR
NO ASSESSMENT ROLL REQUIRED FOR THIS JOB SEE J.C.C. 6-5-56 PAGE 1189

NOTES
FOR SYMBOLS (C) ETC. SEE STD. DETAIL DRWG. C-327
HORIZONTAL CONTROL BY 1/4" IN CURBS 30.0 FT. & AT TRENTON & LONYO

410360