

C-2036

TO WATER BD 9-20-38

Levers of J.

DEPARTMENT OF PUBLIC WORKS DETROIT
 CITY ENGINEER'S OFFICE - DIVISION OF PAVING DESIGN
STREET PAVING PLAN
STAHELIN 50

NAME OF STREET: STAHELIN 50
 FROM: [blank]
 TO: [blank]

TYPE OF PAVEMENT: [blank] WIDTH: [blank]



EXISTING POOLS & BASINS: NEW

INDEX NO.	TOPO NO.	RECORD NO.
1	98	62344

NUMBER OF SHEETS: 1
 SHEET NO.: 1

CARD NO. ○		BOOK 1268 PAGE 59	
HOR. SCALE 1" = 3'		DATE 12-17-37	
PLAN	PROFILE	COMPUTED	CHECKED
CHECKED	GRADE	1/5	1/5
CLW	12 286 888	6 143 444	6 263 444
LOTS	LENGTH	LENGTH	LENGTH
2L	240	120	120
CITY	240	120	120
TOTAL 2L	12 526 888	6 263 444	6 263 444
COST ADVERTISING BLANKS		CITY	
COST INSPECTION		CITY	

QUANTITIES		CIRCLES	
EXCAVATION	STRAIGHT CURB NEW	AT NO.	RADIUS
OLD CURB RESET	CIRCULAR CURB	TANG.	ARC
PAVING	CONCRETE BASE	SEC.	

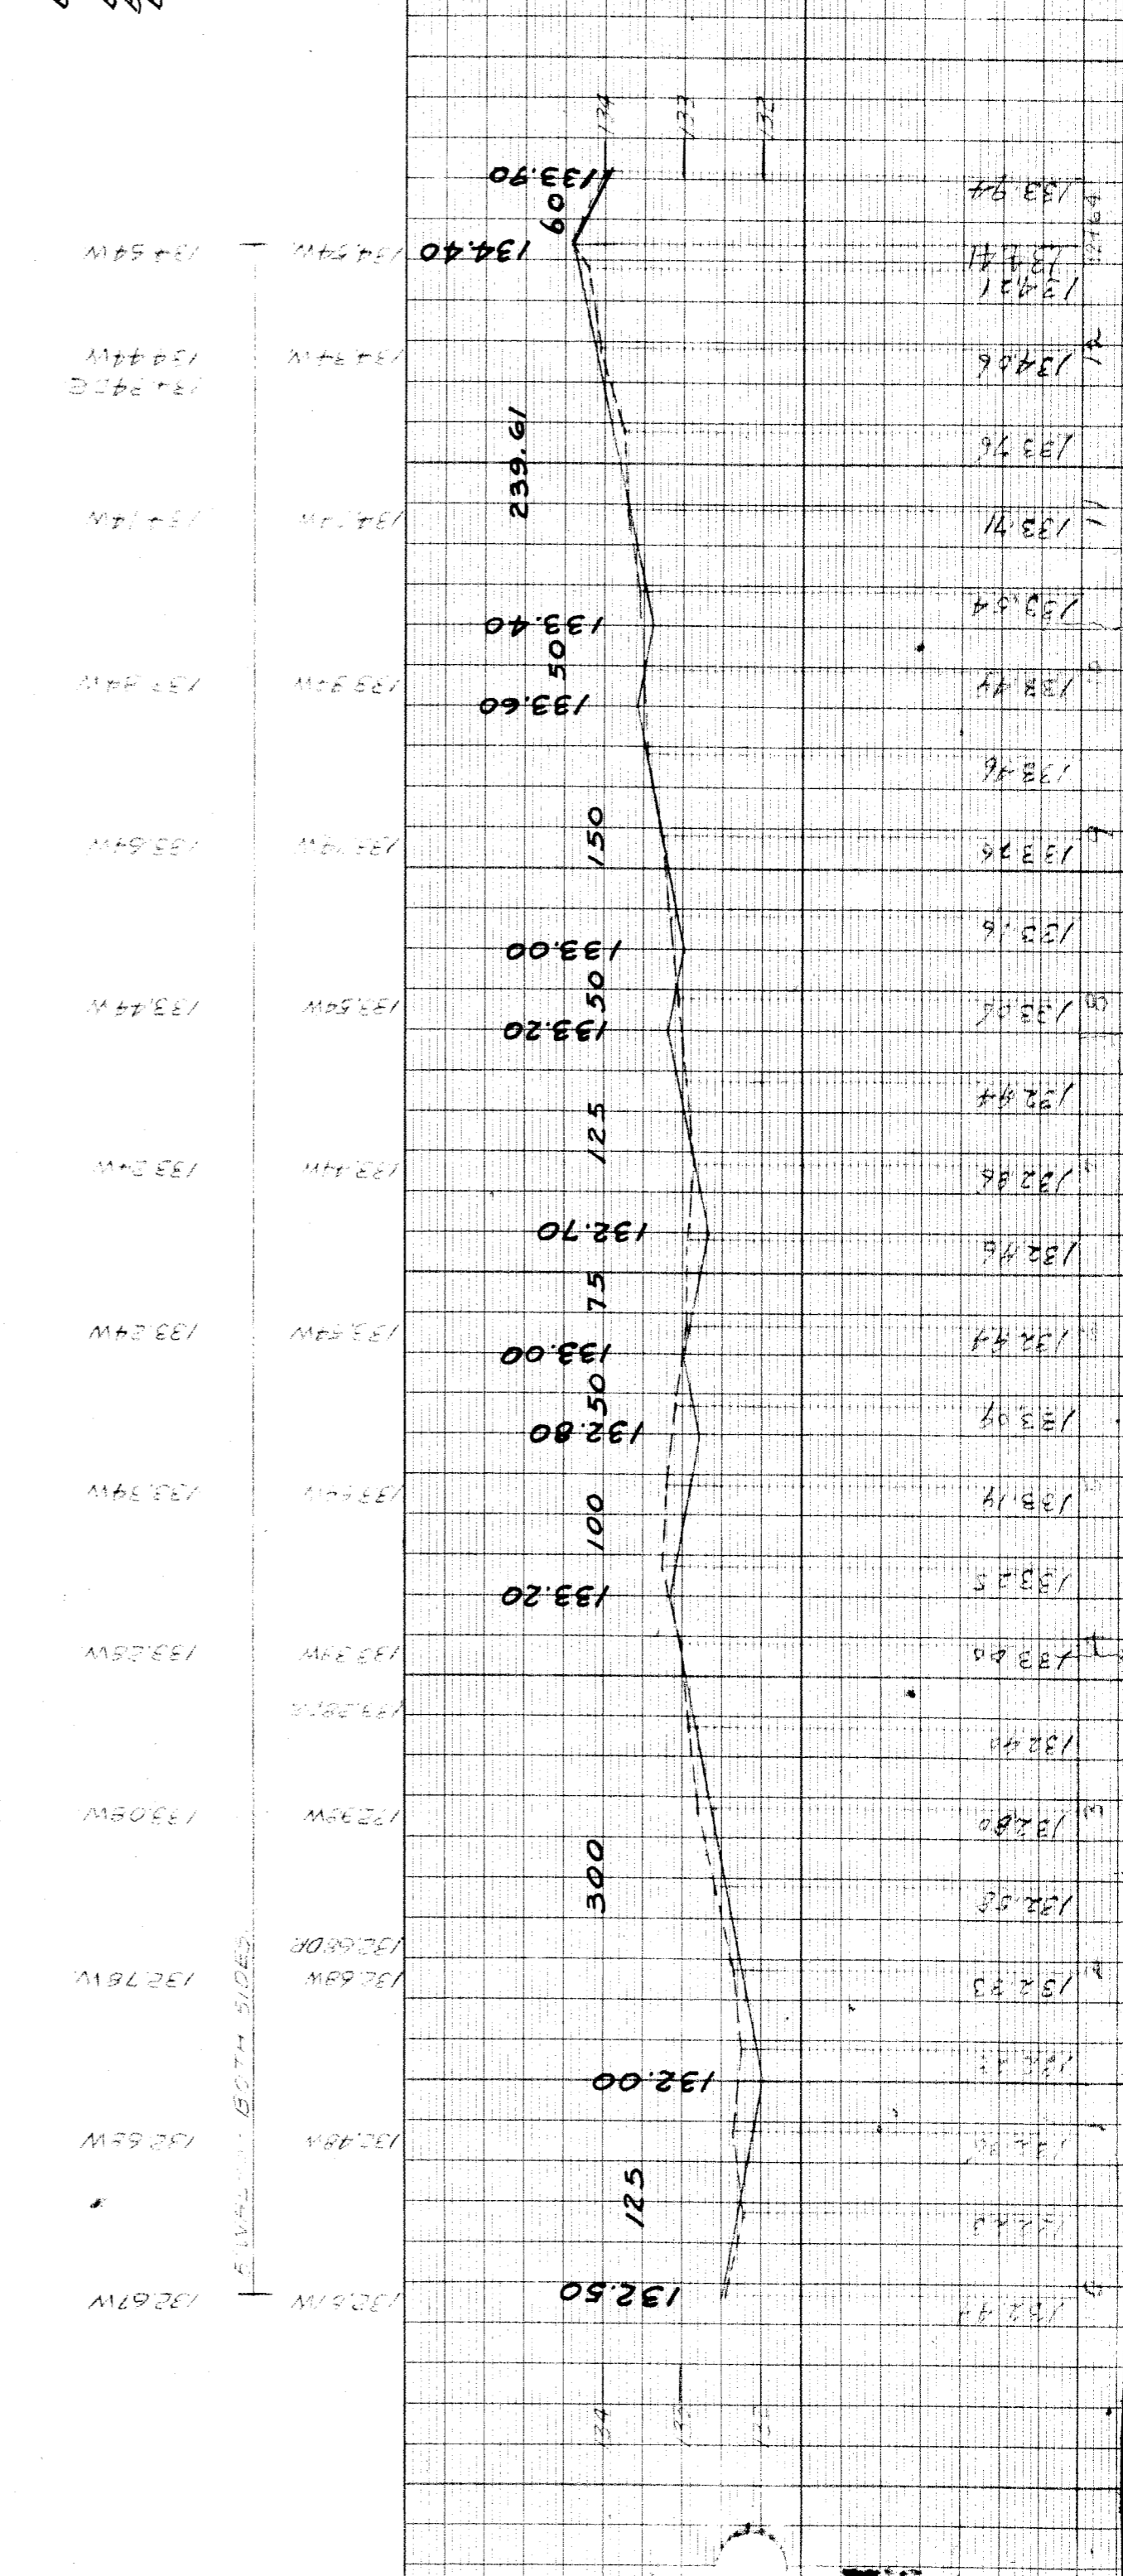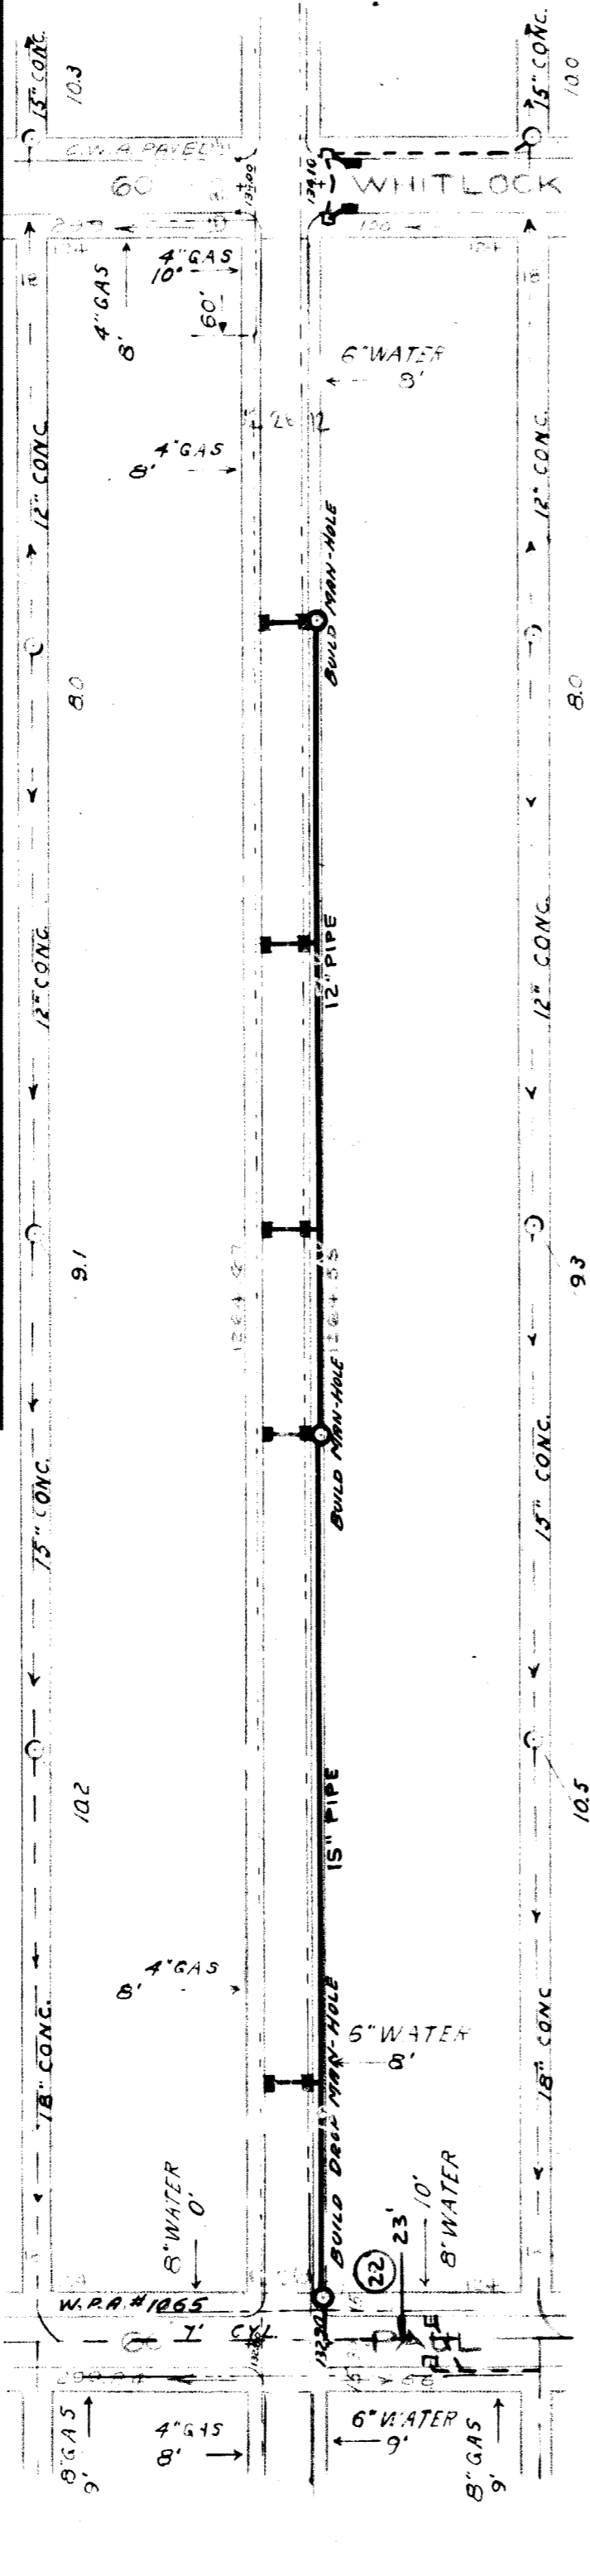

BENCH MARKS

B.M. #108.208 - TRACK SPIKE IN S. SIDE OF LIGHT POLE, - N.W. COR. 131.589
 B.M. - ARROW ON HYD. - E. SIDE STAHELIN - 450' N. OF PAUL. 136.13
 B.M. - ARROW ON HYD. - E. SIDE STAHELIN - 400' S. OF WHITLOCK 136.52
 B.M. - ARROW ON HYD. - S.E. COR. WHITLOCK & STAHELIN 137.64

