

15/10/1946

SEWER OK *Handwritten* 3/18/46

REVISIONS

SUPPLEMENTARY DETAILS

DRAWING NO.

NOTE: BEFORE STARTING CONSTRUCTION CONTRACTOR MUST CHECK WITH UTILITIES FOR LOCATIONS OF EXISTING STRUCTURES WHETHER OR NOT INDICATED ON PLANS

PLAN SCALE DISTORTED

LOTS & ALLEYS - 1" = 100'

STREET WIDTHS - 1" = 50'

DRAINAGE COMPLETED

PAVING COMPLETED

QUANTITIES	ESTIMATED		FINAL	
	LOTS	CITY	LOTS	CITY
EXCAVATION CU YDS				
NEW CURB LIN FT				
PAVING SQ YDS				
SIDEWALK SQ FT				
MANHOLES ADJUST				
CONSTRUCT				
BASES ADJUST				
CONSTRUCT				
SEWER 12" LIN FT				
SEWER 18" LIN FT				

HOR. SCALE	1" = 100'	BOOK	1387	PAGE	74
PLAN	1/4"	PROJECT	1/4"	COMPUTED	
CHECKED	5.5	GRADE	1/4"	CHECKED	
CITY	21	LENGTH	1/57' 26"	LENGTH	578.63
TOTAL	21	LENGTH	1/77' 26"	LENGTH	10
CITY		LENGTH		LENGTH	589.63

DESIGNED BY *M.J. Moran*

DRAWN BY *M.J. Moran*

TRACED BY

CHECKED BY *Senior*

APPROVED *Senior*

ENGINEER OF STREETS

ASSIST. CITY ENGINEER

CARD NO.

DEPARTMENT OF PUBLIC WORKS DETROIT

CITY ENGINEERS OFFICE - DIVISION OF PAVING DESIGN

STREET PAVING PLAN

STANSBURY AVE.


NAME OF SHEET 1

FROM N.P.L. THATCHER


TO S.P.L. CURTIS

ASSIGNMENT NO. 7831

WIDTH 30'

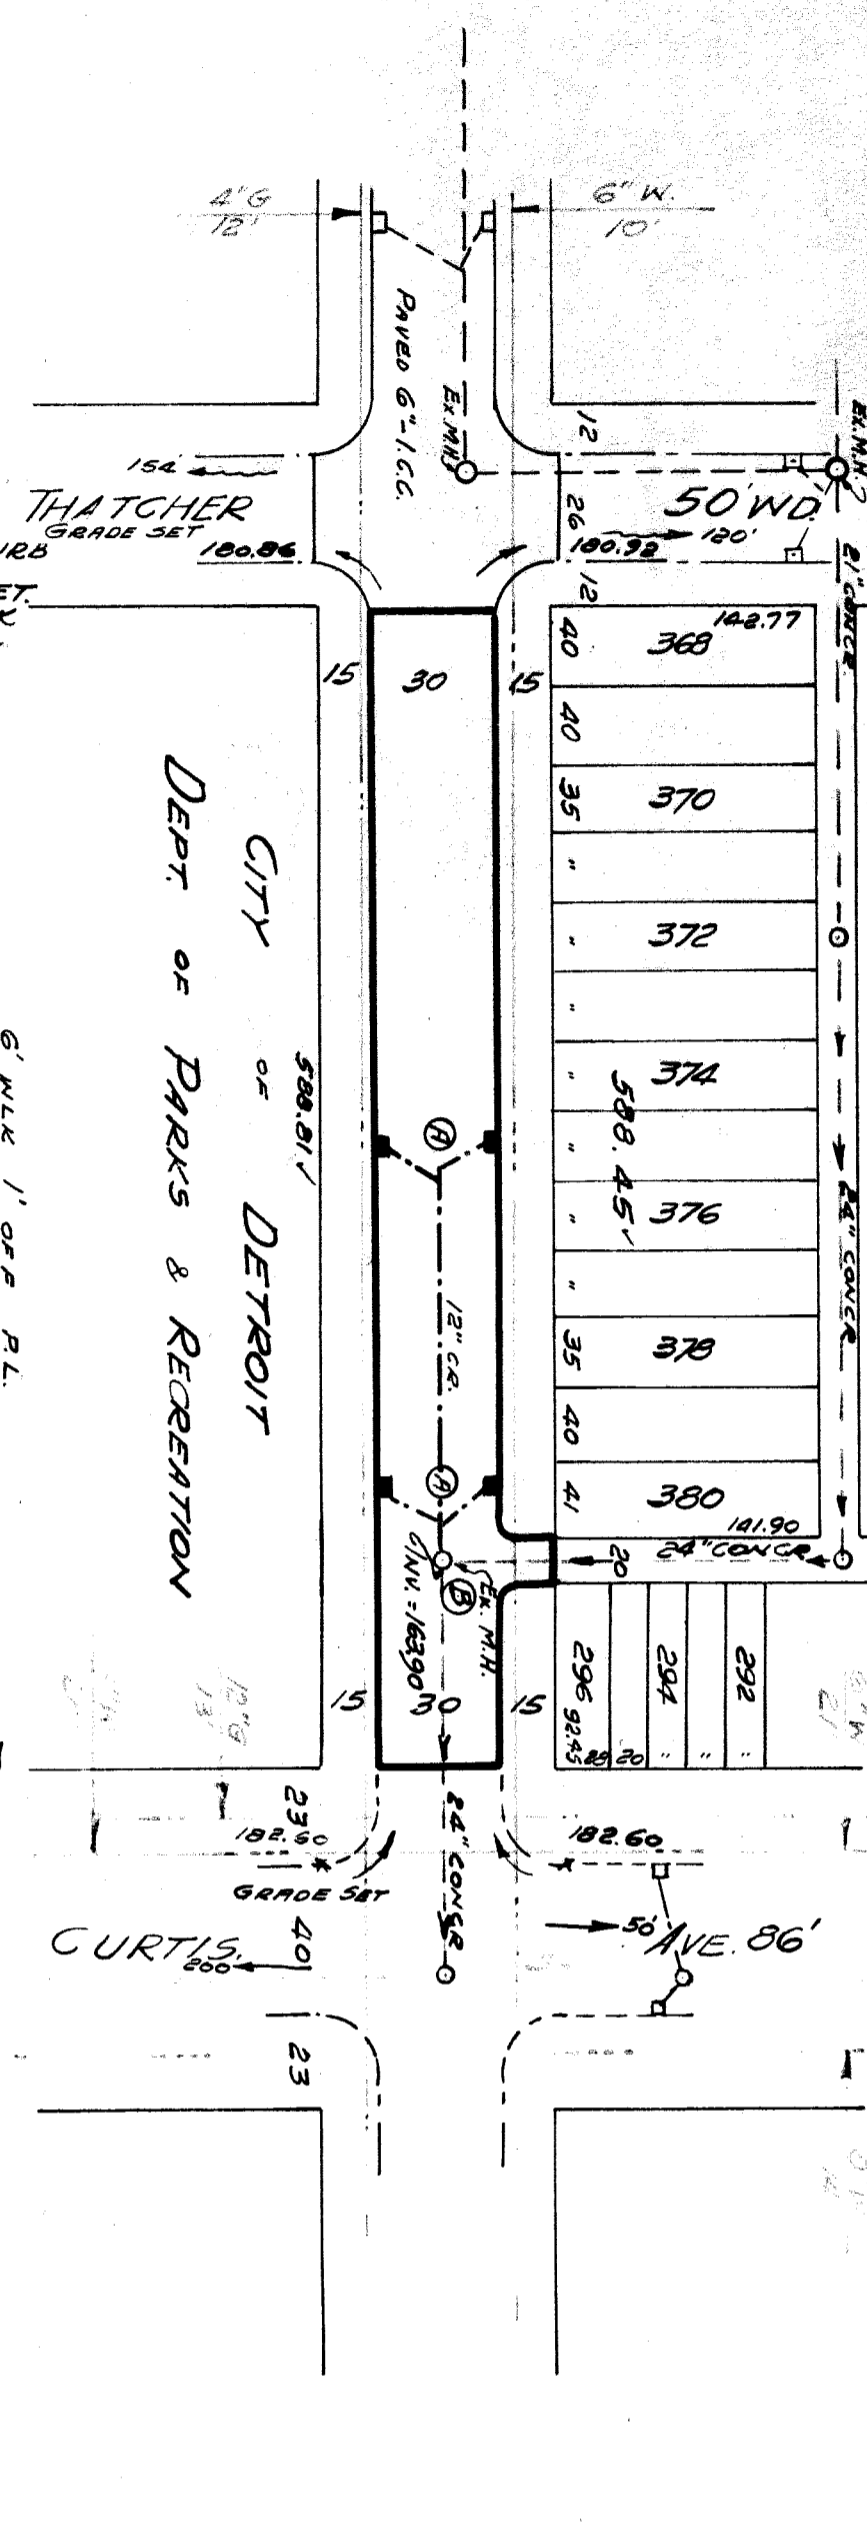

THATCHER GRADE SET	180.86 CURB	181.08 RET.	181.33 GR.
181.17	181.65	181.17	181.65
181.27	181.47	181.27	181.47
181.91	181.61	181.91	181.61
181.57	181.91	181.57	181.91
182.57	182.15	182.57	182.15
182.95	182.04	182.95	182.04

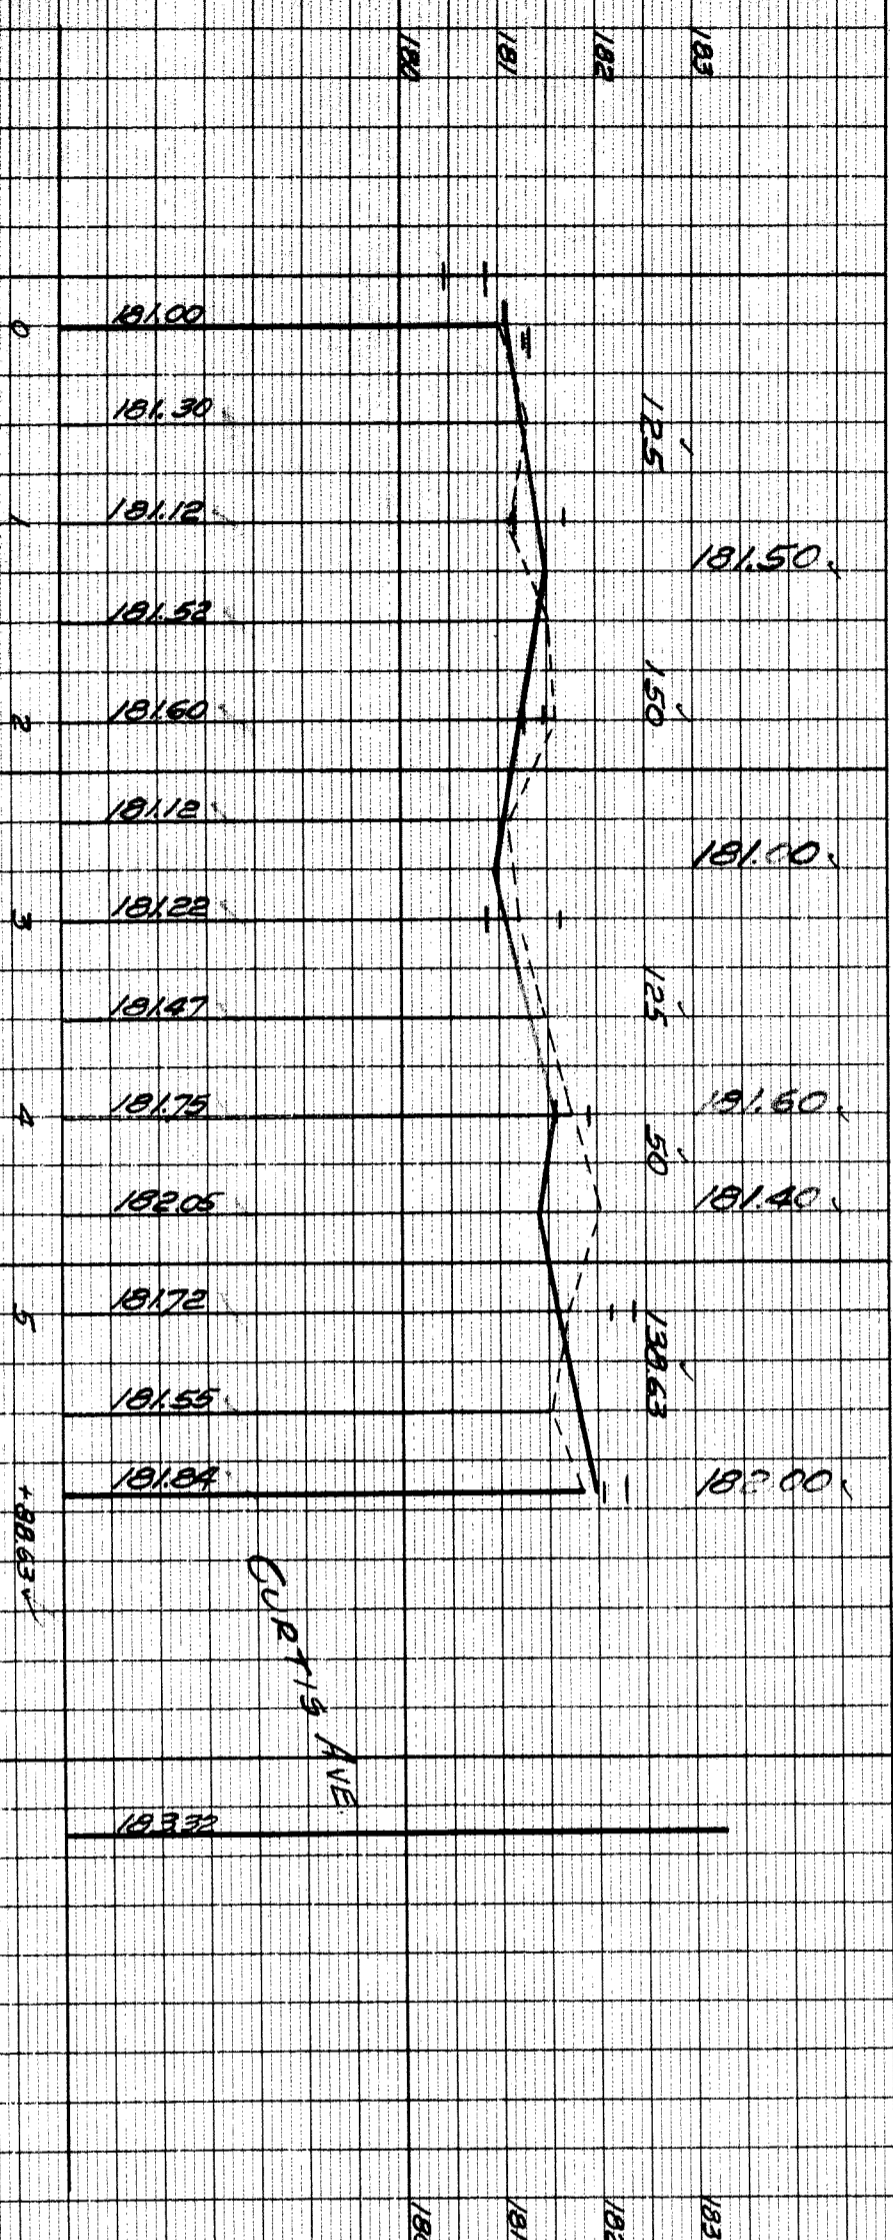

NOTE

① CONSTRUCT 4-STD. 6 1/2" Y CATCH BASINS COMPLETE CONNECT TO EXISTING OUTLETS AS SHOWN.

② ADJUST EXISTING M.HOLE.

BENCH MARKS:-

P.L. BM #86-255 N.W. COR. SCHAEFER & CURTIS AVE

BM ARROW TOP HYD. N.W. COR. LESURE & THATCHER

BM ARROW TOP HYD. N.W. COR. STANBURY & THATCHER

BM LETTER G WARD GATE ON TOP M.H. N.W. COR. STANSBURY

BM 5 SPIKE IN GUY POLE 60' E. OF P. LINE LESURE 5.5 CURTIS

APR. 248-7

2-11-46