

CONTRACT NO.

# DEPARTMENT OF PUBLIC WORKS DETROIT

## CITY ENGINEER'S OFFICE - DIVISION OF PAVING DESIGN

### STREET PAVING PLAN

#### STANSBURY

FROM 358.03' S. OF SPL. OF EATON  
TO S.P.L. OF EATON  
NAME OF STREET: STANSBURY  
SHEET NO. OF SHEETS: 1 OF 1  
DATE: 12-22-51  
SCALE: 8" B  
UNIFORM AT STREET INTERSECTIONS EXCEPT AS NOTED

REQUESTED BY WEBER 12-22-51  
**BENCH MARKS**  
P.L.B.M. 84-255A NE COR. LYNDON & SNOWDEN  
AREON ON HYD. NE COR. LESURE & EATON  
AREON ON HYD. E. SIDE STANSBURY STA. 2+35  
P.L.B.M. 84-255 NE COR. SCHAEFER & LYNDON

NOTE: FOR SYMBOLS @ ETC., SEE STD. DETAIL DRWG. C-327

CARD NO. 68 84  
INDEX TO NO. 84  
RECORD NO. 68 84

DESIGNED BY	<i>W. L. Baugh</i>
DRAWN BY	<i>J. Nantoch</i>
TRACED BY	
CHECKED BY	<i>Scalzo</i>
APPROVED	<i>Robert R. Ream</i>
CITY ENGINEER OF STREETS	

BOOK	1402	PAGE	67	
LEVELS	122-51	COMPUTED		
DATE DRAWING	8-7-51	CHECKED		
PLAN	1/16	PROFILE	1/2	
CHECKED	AMB	GRADE	AMB	
LOTS	2L	716.05	LENGTH	358.03
CITY	2L	00.00	LENGTH	00.00
TOTAL	2L	716.05	LENGTH	358.03
CITY		CITY		


QUANTITIES		ESTIMATED		FINAL	
EXCAVATION	CU YDS.	LOTS	CITY	LOTS	CITY
NEW CURB	LIN. FT.				
PAVING	SQ. YDS.				
SIDEWALK	SQ. FT.				
MANHOLES	ADJUST				
BASINS	ADJUST				
SEWERS 12"	LIN. FT.				

NOTE: BEFORE STARTING CONSTRUCTION CONTRACTOR MUST CHECK WITH UTILITIES FOR LOCATIONS OF EXISTING STRUCTURES WHETHER OR NOT INDICATED ON PLANS.

PLAN SCALE DISTORTED  
LOTS & ALLEYS 1"=100'  
STREET WIDTHS 1"=50'

DRAINAGE COMPLETED  
PAVING COMPLETED

SEWER	REVISIONS
C-324A	C-390
C-325	C-524
C-326A	C-585
C-327	C-586
	C-739A
	C-739B
	C-938
	C-1608

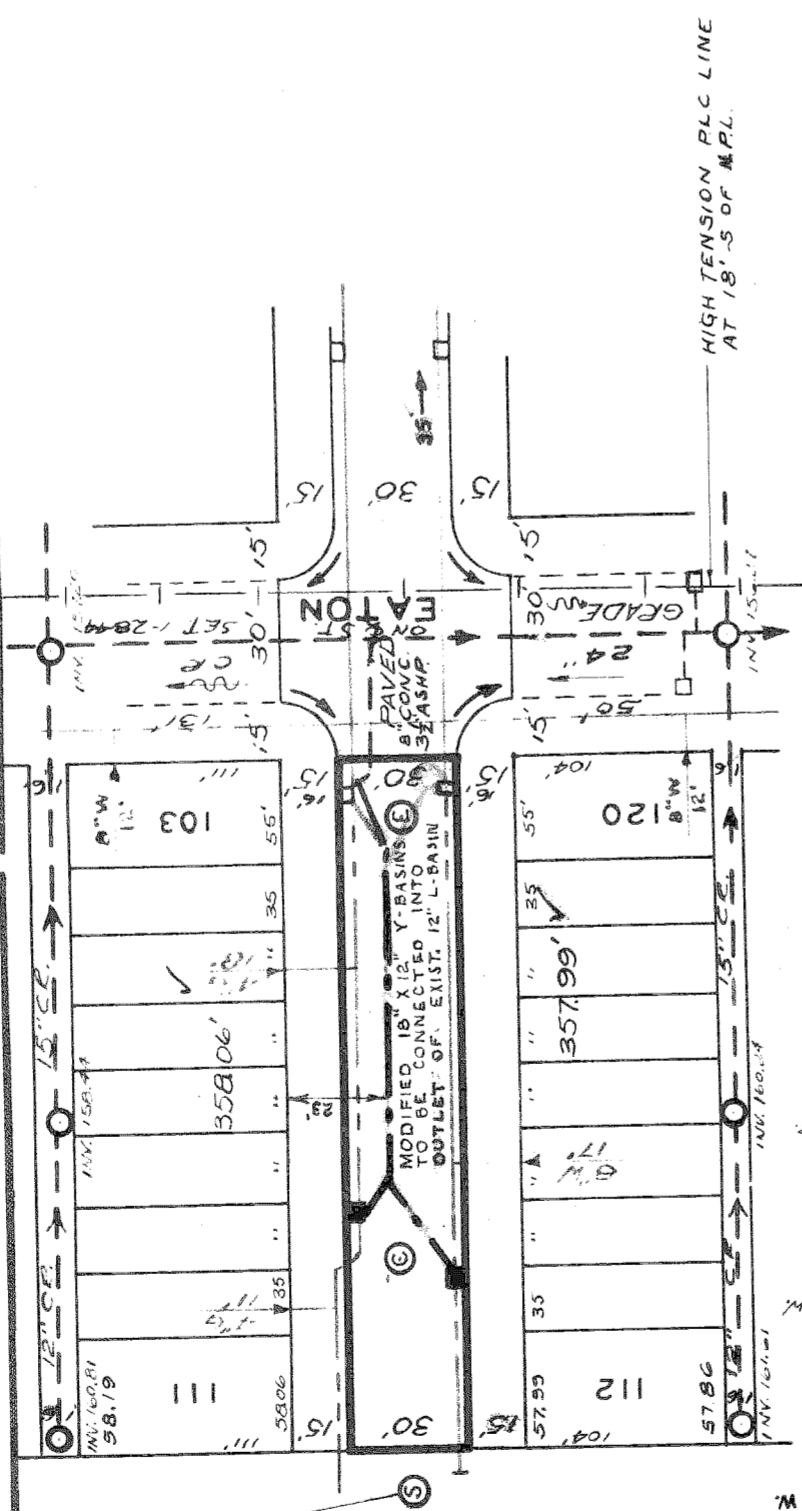

NOTE: TO THE INSPECTION DIVISION; TO STONE & GRADE IF ADVISABLE.

ACREAGE

