

DEPARTMENT OF PUBLIC WORKS DETROIT
 CITY ENGINEERS OFFICE - DIVISION OF PAVING DESIGN
STREET PAVING PLAN

STANSBURY

FROM **P.L. CURTIS**
 TO **P.L. MARGARETA**

REQUESTED BY **Application 248-237 Thomas Built Homes 5-28-47**

DATE

CARD NO.	INDEX TO NO.	ASSIGN NO.
64	86	290-2
RECORD NO.	PETITION NO.	


DESIGNED BY **SAM A. SMITH**
 DRAWN BY **H.B. La France**
 CHECKED BY **S.A.S. Robert R. Room**
 APPROVED BY **Robert R. Room**
 ENGINEER OF STREETS
 ASSISTANT CITY ENGINEER

HOR. SCALE	1" = 100'	ROOM	1416	PAGE	72
VER. SCALE	1" = 2'	DATE LEVELS	9-29-47		
PLAN	HBL	PROFILE	HBL	COMPUTED	
CHECKED	S.S.	GRADE	S.S.	CHECKED	
LOTS	21	LENGTH			
CITY	21	LENGTH			
TOTAL 21		LENGTH			
		LOTS			
		CITY			

QUANTITIES	ESTIMATED	FINAL
EXCAVATION CU YDS.		
NEW CURB LIN. FT.		
PAVING SQ. YDS.		
SIDEWALK SQ. FT.		
MANHOLES ADJUST CONSTRUCT		
BASINS ADJUST CONSTRUCT		
SEWER 12" LIN. FT.		
SEWER 18" LIN. FT.		

NOTE:
 BEFORE STARTING CONSTRUCTION CONTRACTOR MUST CHECK WITH UTILITIES FOR LOCATIONS OF EXISTING STRUCTURES WHETHER OR NOT INDICATED ON PLANS.
PLAN SCALE DISTORTED
LOTS & ALLEYS 1" = 100'
STREET WIDTHS 1" = 50'
DRAINAGE COMPLETED
PAVING COMPLETED

SEWER	G-284A	G-280	G-733
REVISIONS	G-285	G-524	G-738
	G-286A	G-585	G-738A
	G-322	G-628	G-738B

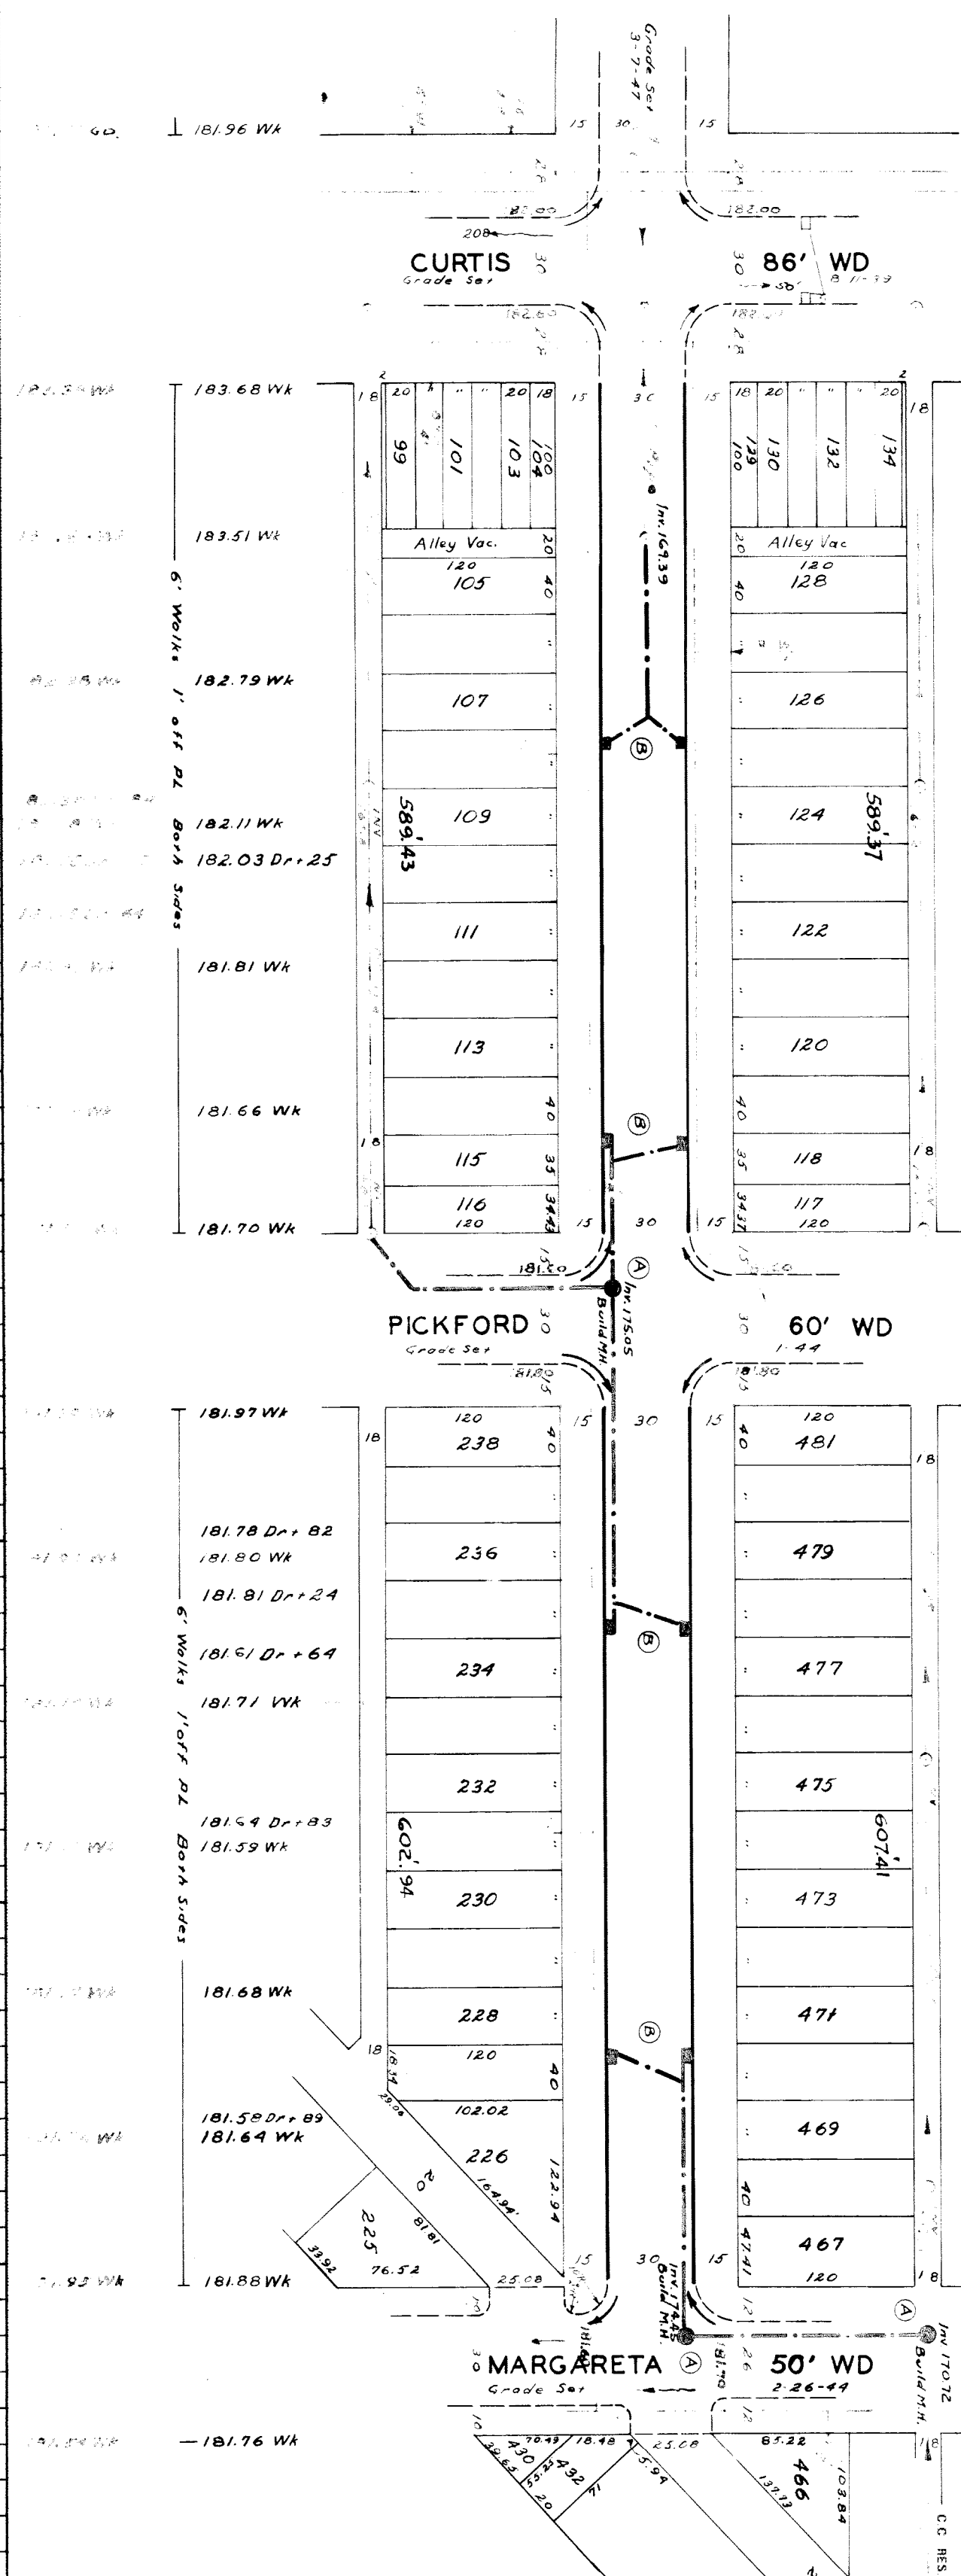

BENCH MARKS
 PBM 86252A NE Cor. Mark Twain & Curtis 180.505
 Top hyd. NW Cor. Stansbury & Curtis 186.64
 Top hyd. NW Cor. Stansbury & Pickford 185.01
 Top hyd. S.W. Cor. Stansbury & Margareta 185.14

NOTES
 (A) Construct 3 sld. Manholes and connect as shown.
 (B) Construct 8 sld. 18" x 12" x 4-basins and connect as shown.

