
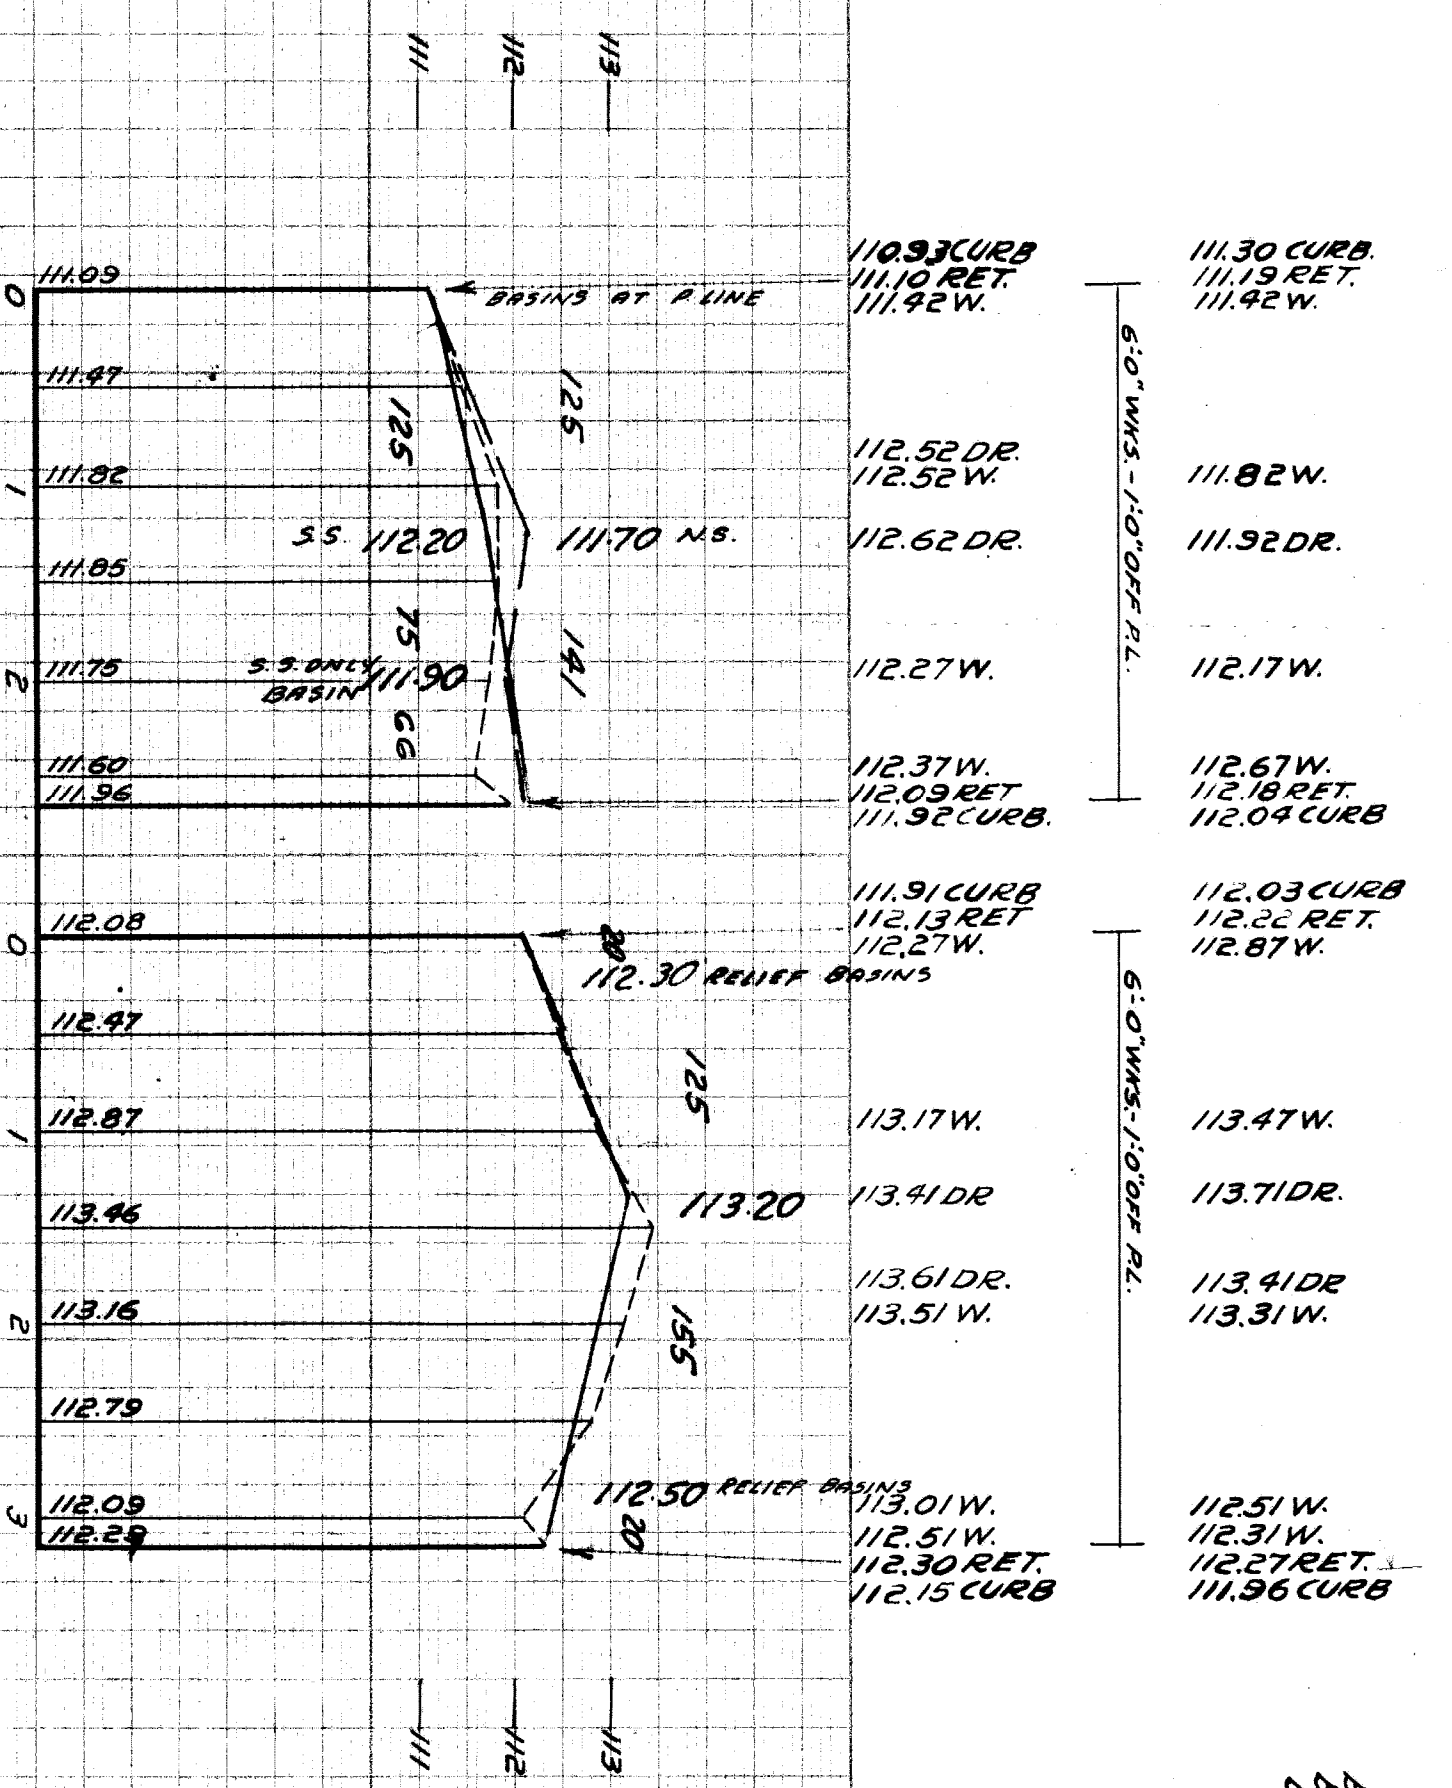


SEWER INDEXED	OK. 11-2-38	JOB NO. C-2055	PROGRESS	QUANTITIES	LOTS	CITY	LOTS	CITY	HOR. SCALE 1"=100'	BOOK 1386 PAGE 8	DESIGNED BY	DATE 11-1-39
REVISIONS:		BLUE PRINT ISSUED FOR:	DATE	EXCAVATION					VER. SCALE 1"=2'		DRAWN BY	
		GRADE ONLY	START	STRAIGHT CURB NEW					PLAN		TRACED BY	
		CATCH BASINS	FINISH	OLD CURB RESET					CHECKED		CHECKED BY	
		PAVING-CLASS		CIRCULAR CURB					PROFILE		APPROVED	
		DEPT. OF WATER SUPPLY		PAVING					GRADE		ENGINEER OF STREETS	
		GAS CO.		CONCRETE BASE					LENGTH		ASST. CITY ENGINEER	

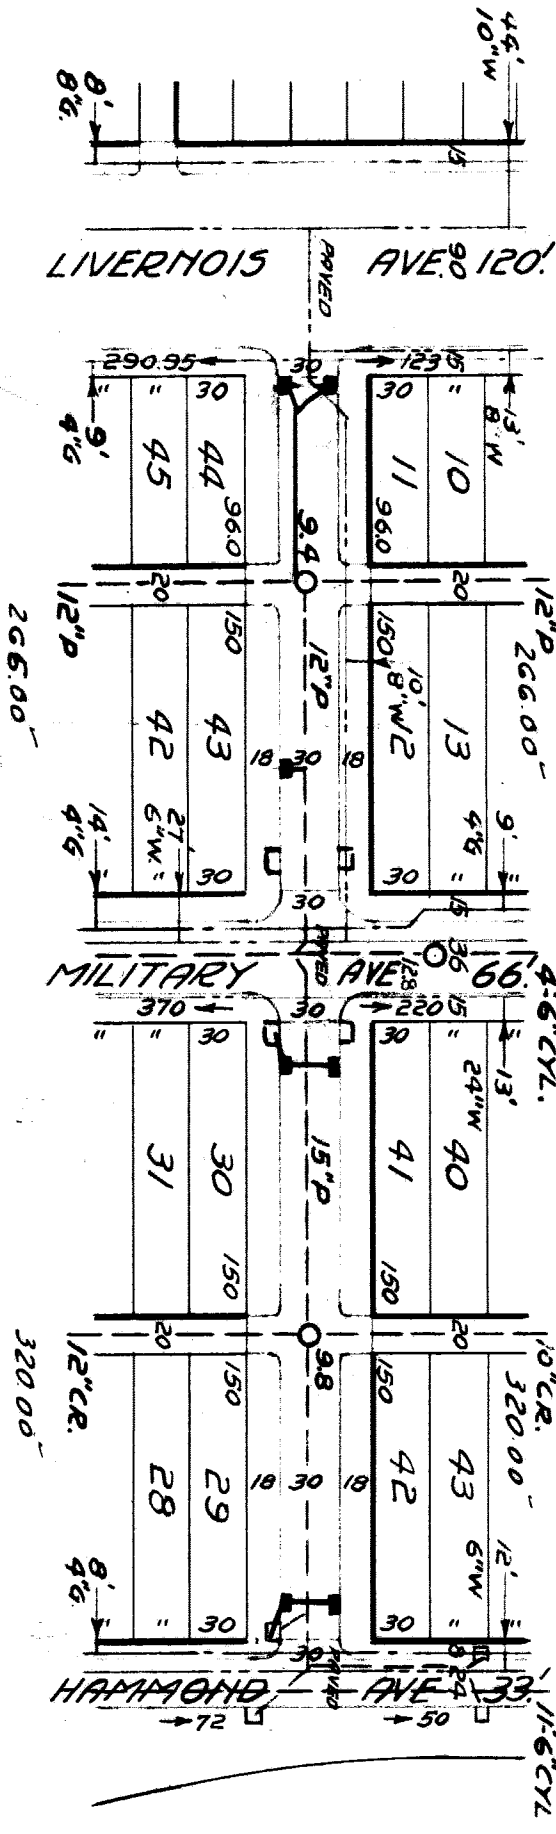

BENCH MARKS.  
 B.M. - REEOM ON HYD. NW COR MILITARY & STARK. 115.72  
 B.M. - REEOM ON HYD. NW COR HAMMOND & STARK. 115.49  
 B.M. - #12-210 - "X" ON S. END OF 9 STEP PT #3601  
 LIVERNOIS ON NW COR LIVERNOIS & DENNIS. 115.092  
 WATER MAINS OK. 11-29-39

DEPARTMENT OF PUBLIC WORKS DETROIT  
 CITY ENGINEERS OFFICE - DIVISION OF PAVING DESIGN  
**STREET PAVING PLAN**  
 NAME OF STREET: STARK AVE. 66 FT WD.  
 FROM: HAMMOND  
 TO: LIVERNOIS  
 TYPE OF PAVEMENT: \_\_\_\_\_ WIDTH: \_\_\_\_\_

INDEX NO.	43	TOPO NO.	12
CARD NO.		RECORD NO.	
NUMBER OF SHEETS	1	SHEET NO.	1

EXISTING POOLS & BASINS.  
 NEW