

DEPARTMENT OF PUBLIC WORKS DETROIT
CITY ENGINEER'S OFFICE - DIVISION OF PAVING DESIGN
STREET PAVING PLAN

ASSIGN NO. 325AR-14
PETITION NO. 3653

NAME OF STREET: **STENDER**
FROM: **E.P.L. OF RUSSELL**
TO: **W.P.L. OF RIOPELLE**

TYPE OF PAVEMENT: 8, B, 8 ONE COURSE CONCRETE - INTEGRAL CURB
WIDTH: 28'

CARD NO. (X) 50-33
INDEX TO NO. 15 36

RECORD NO. 15 36

DESIGNED BY: *Robert M. Weger*
DRAWN BY: *Robert M. Weger*
TRACED BY: *Robert M. Weger*
CHECKED BY: *Robert M. Weger*
APPROVED: *Robert M. Weger*



ENGINEER OF STREETS
CITY ENGINEER

BOOK 1777	PAGE 4
LEVELS 10-7-50	DATE DRAWING 10-23-50
PLAN	PROFILE
CHECKED J.E.	GRADE J.E.
LENGTH 1485.00	CITY 9600
CITY 1581.00	TOTAL 2L 3162.00
ADVERTISING	INSPECTION

QUANTITIES	ESTIMATED	FINAL
EXCAVATION CU. YDS.	400	400
NEW CURB LIN. FT.	31	31
PAVING 8.68 SQ. YDS.	557	557
8" CONC. + 3" ASPH.	3	3
6" CONC. DR. SQ. FT.	100	100
SIDEWALK 4" SQ. FT.	888	888
MANHOLES ADJUST	35	35
FE CONSTRUCT	1	1
ADJUST	20	20
CONSTRUCT	266	266

NOTE: BEFORE STARTING CONSTRUCTION CONTRACTOR MUST CHECK WITH UTILITIES FOR LOCATIONS OF EXISTING STRUCTURES WHETHER OR NOT INDICATED ON PLANS.
PLAN SCALE DISTORTED
LOTS & ALLEYS: 1" = 100'
STREET WIDTHS: 1" = 50'
DRAINAGE COMPLETED B-18-37
PAVING COMPLETED C.C.B-14-51

SEWER REVISIONS	OLD MAP	1-24-36
C-324A	C-390	C-739B
C-325	C-524	C-733
C-326A	C-585	C-739
C-327	C-586	C-739A

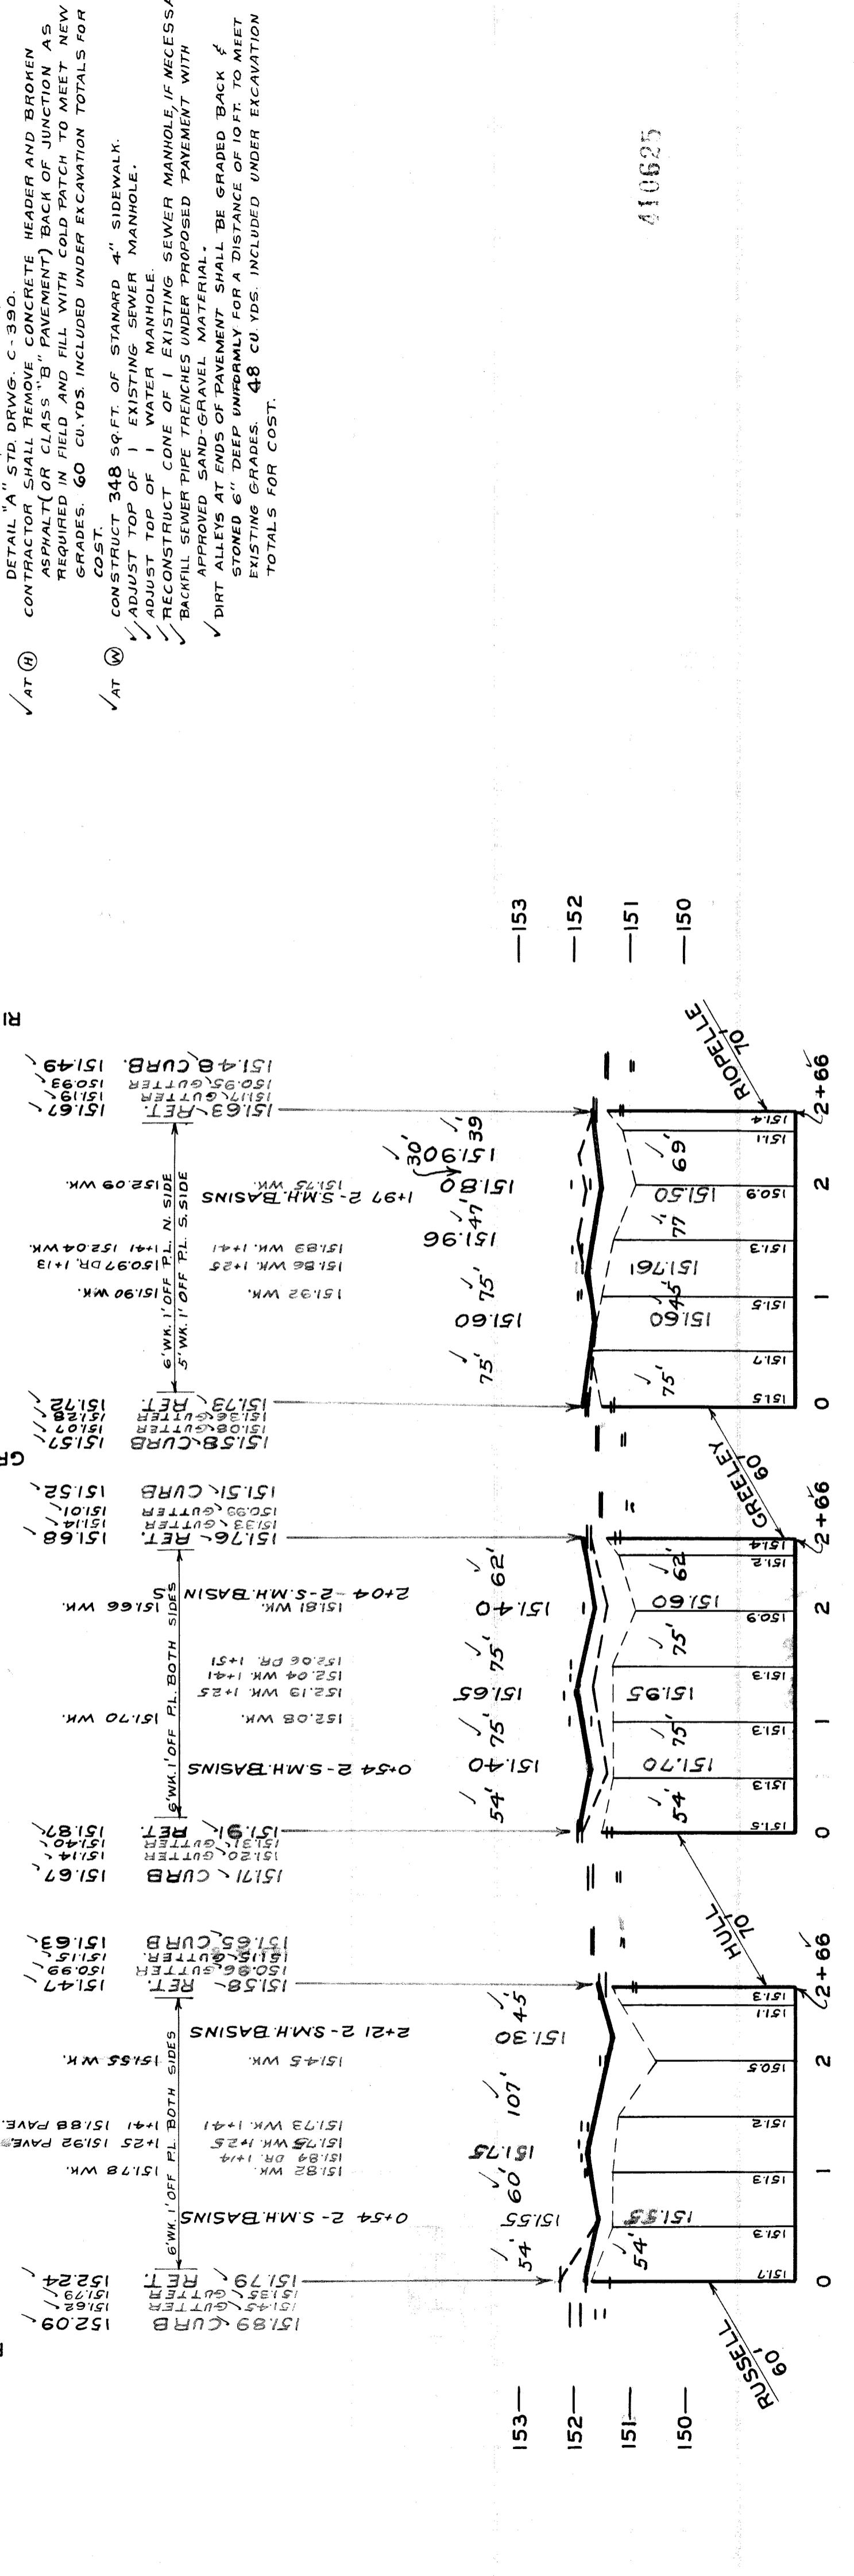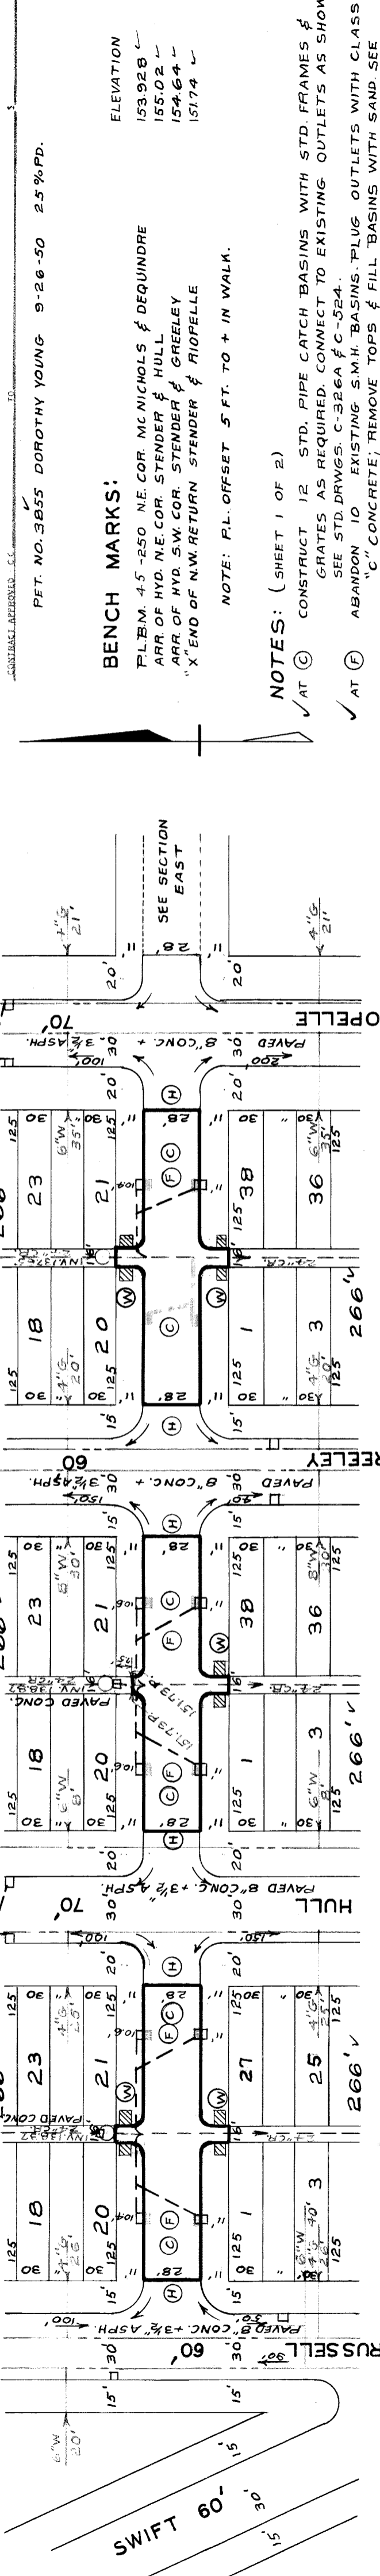

410625