


DEPARTMENT OF PUBLIC WORKS DETT
 CITY ENGINEER'S OFFICE - DIVISION OF PAVING DESIGN
STREET PAVING PLAN

STOUT AVE. 50 FT. WD.
 Mc NICHOLS RD.

Card No. _____
 Index No. 74
 Topo No. 119
 Record No. _____
 NAME OF STREET: _____
 FROM: _____ TO: _____
 TYPE OF PAVEMENT: _____
 WIDTH: _____

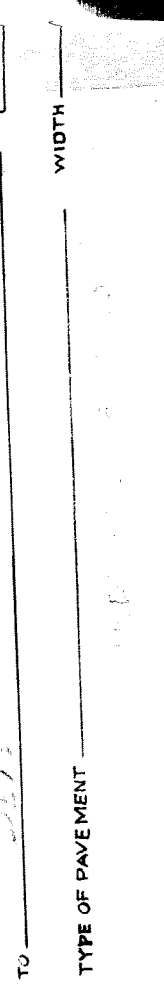

- EXISTING POOLS & BASINS.
 NEW
- BENCH MARKS.
- B.M. #119.202 - TRACK SPIKE IN 12" ELM TREE - N.E. COR. PATTON & MENICHOLES - 153.65
 - B.M. - ARROW ON HYD. - N.W. COR. STOUT & MENICHOLES. - 158.24
 - B.M. - ARROW ON HYD. - W. SIDE STOUT. - 155.60
 - B.M. - 30' S OF HOUSE #17174 - N.W. COR. STOUT & SANTA MARIA. - 157.60
 - B.M. - ARROW ON HYD. - W. SIDE STOUT. - 158.81
 - B.M. - 18' N. OF HOUSE #17358 - 150.17
 - B.M. - #114.303 - TRACK SPIKE IN 15" OAK TREE - 10' W. OF FIELDING. - 130.74
 - OF SANTA CLARA - 160.53




Approved by: _____
 Designed by: _____
 Drawn by: _____
 Traced by: _____
 Checked by: _____
 Date: 6-15-39
 Scale: 1" = 40'
 City Engineer: _____

Lot Length	9 984.71	4 992.38
City Length	352 - 1/2	170 -
Total	10 336.77	5 168.38

FINAL LENGTH

EXCAVATION	PAVING	RET. PLANK	CURB CONCRETE	RET. STONE	CIRCLES
Bk./320.89		2' x 8"			

INSPECTION	LOT	CITY

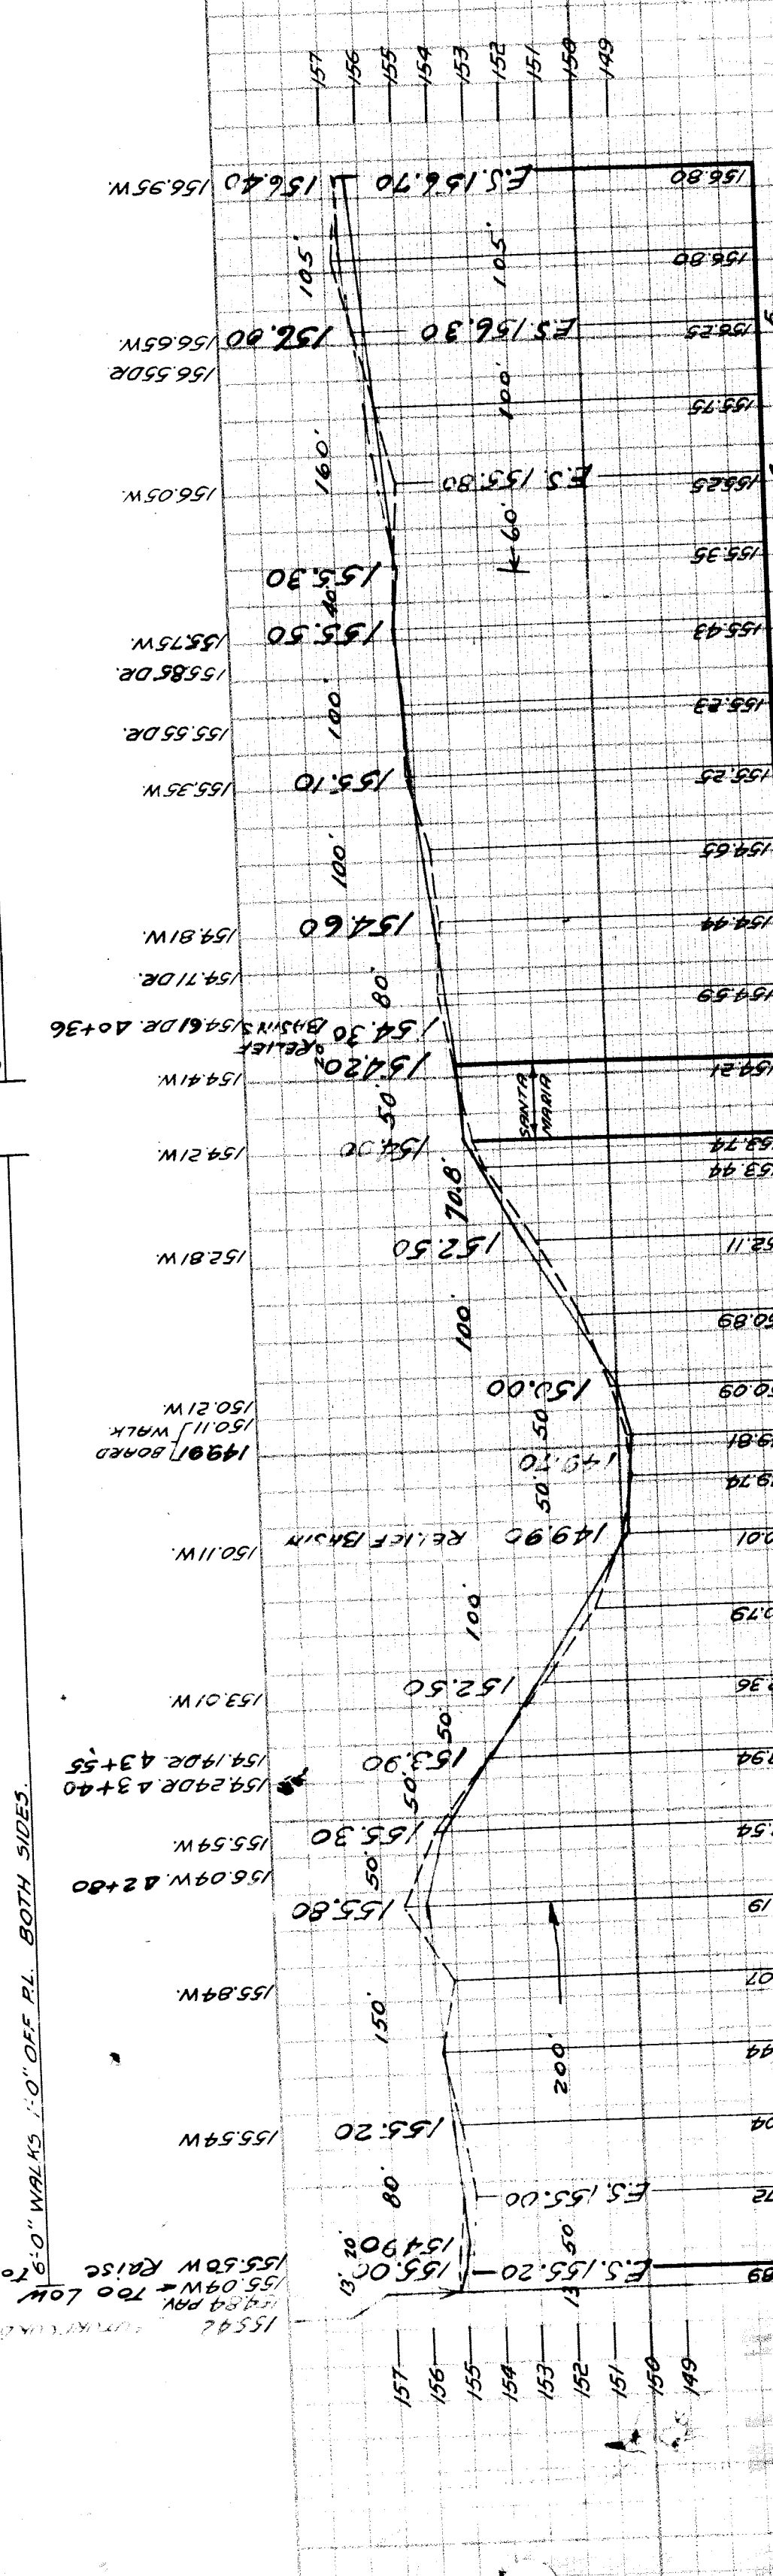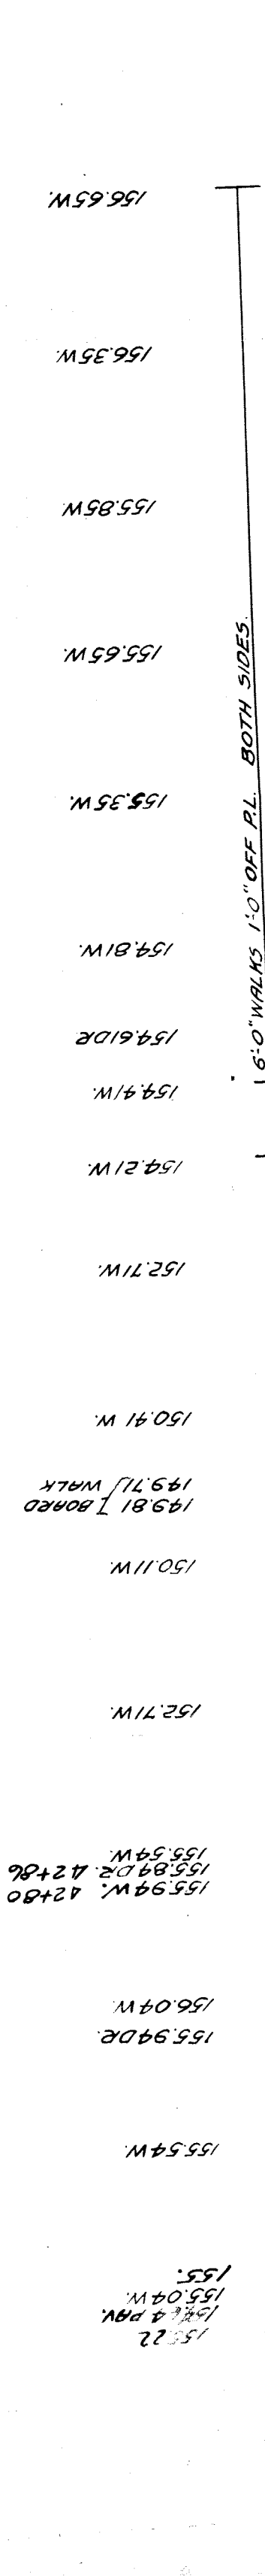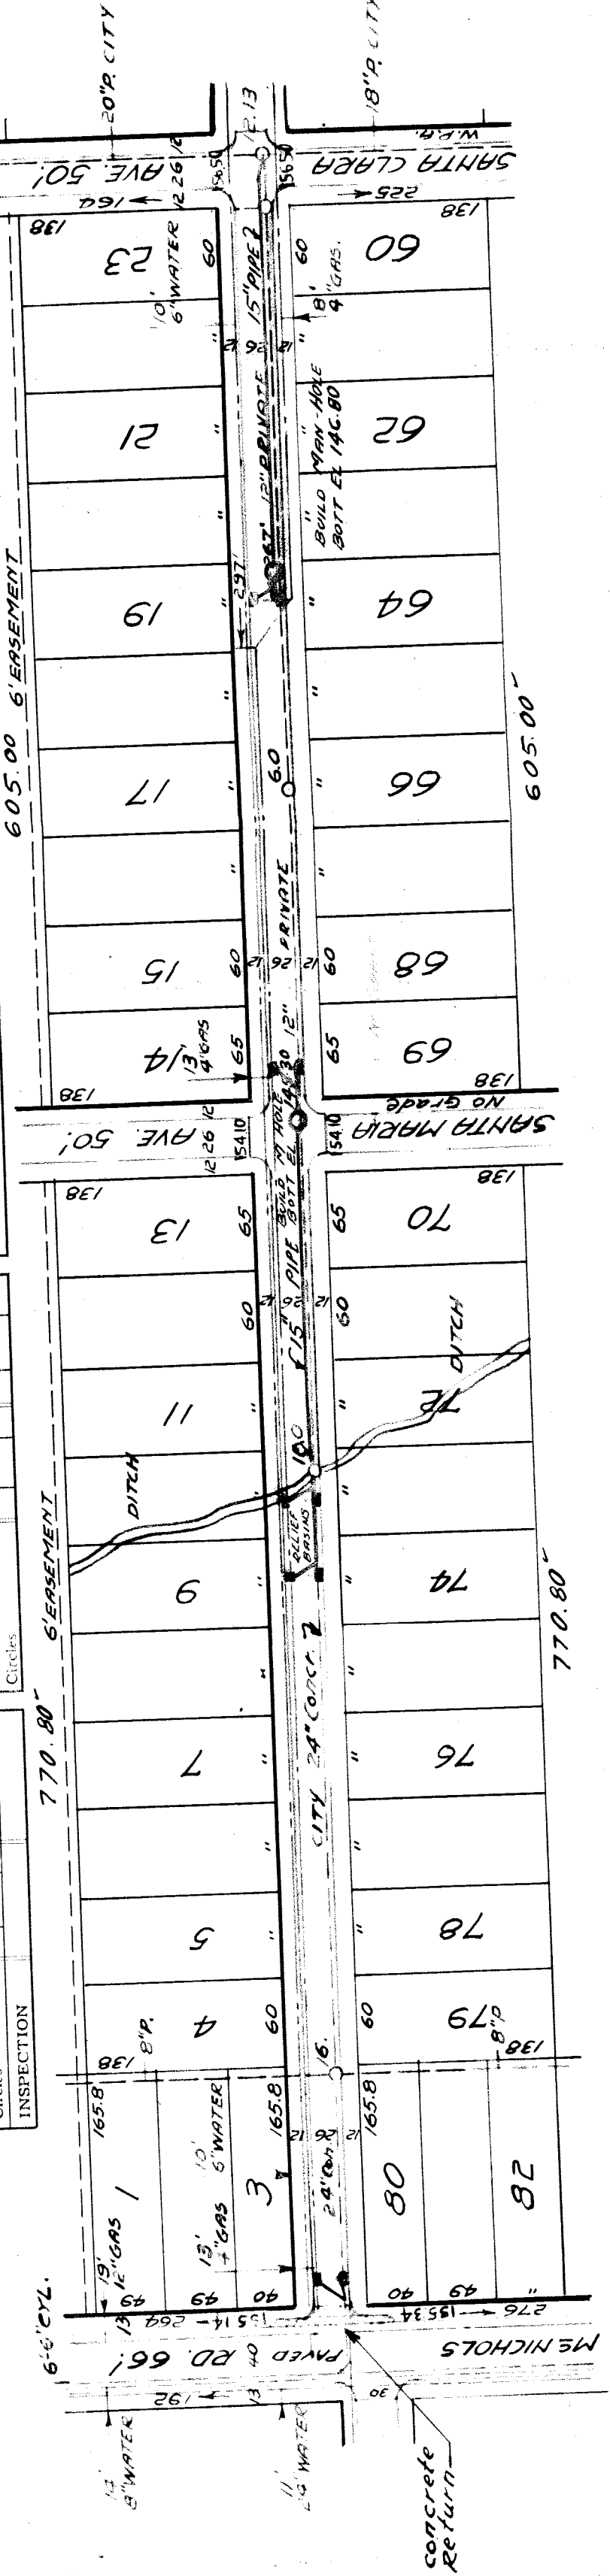

JOB NO. D-1103