

CONTRACT NO. PW-1892-W

DEPARTMENT OF PUBLIC WORKS DETROIT
CITY ENGINEER'S OFFICE - DIVISION OF PAVING DESIGN

STREET PAVING PLAN
STOUT

ASSIGN NO. 325 BE-17
PETITION NO. 555


NAME OF STREET: FROM 12' N. OF S.P.L. CLARITA TO S.P.L. OF 7-MILE

TYPE OF PAVEMENT: 8 6 8 ONE COURSE CONCRETE - INTEGRAL CURB 8" UNIFORM AT STREET INTERSECTIONS EXCEPT AS NOTED

REQUESTED BY LAWRENCE PECK PET # 555 2-19-52

BENCH MARKS
ELEV.
P.L.B.M. # 115-255 N.E. CORNER BURT & 7-MILE 160.475
ARROW ON HYDRANT S.W. CORNER STOUT & 7-MILE 162.04
ARROW ON HYDRANT N.W. CORNER STOUT & CLARITA 157.94
P.L.B.M. # 115-255A N.E. CORNER BRAILE & 7-MILE 159.089

NOTE: For Symbols (A) etc. See Std. Detail Drawing C-327
P.L. Offset 5' To + in Walk.
IN CLARITA INTER. REMOVE EX. 14" TREE

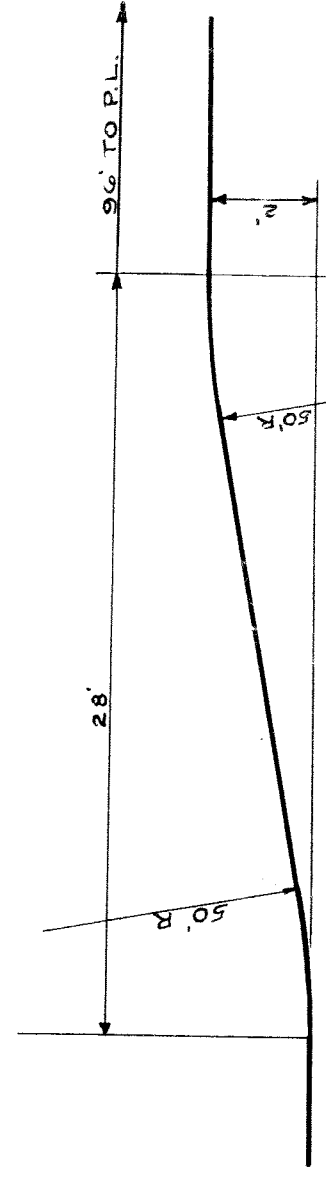

CURVE DATA
A = 4° 34' 43"
T = 2.00'
A = 3.99'
R = 50'

CARD NO. 52-8
INDEX TO NO. 72 114
RECORD NO. 1

Table with columns: DESIGNED BY, DRAWN BY, TRACED BY, CHECKED BY, APPROVED. Includes signatures and names like 'Mr. Jean' and 'W. Wallace'.

Table with columns: HOR. SCALE, VER. SCALE, BOOK, LEVELS, DATE, PLAN, CHECKED, PROFILE, GRADE, LENGTH, CITY, TOTAL, COST ADVERTISING, COST INSPECTION.

Table with columns: QUANTITIES, ESTIMATED, FINAL, CITY. Includes rows for excavation, paving, sidewalks, manholes, basins, and sewers.

NOTE: BEFORE STARTING CONSTRUCTION CONTRACTOR MUST CHECK WITH UTILITIES FOR LOCATIONS OF EXISTING STRUCTURES WHETHER OR NOT INDICATED ON PLANS.
PLAN SCALE DISTORTED
LOTS & ALLEYS: 1" = 100'
STREET WIDTHS: 1" = 50'
DRAINAGE COMPLETED 1-24-41
PAVING COMPLETED

Table with columns: SEWER REVISIONS, SUPPLEMENTARY DETAILS. Lists various sewer and detail numbers like C-324A, C-390, C-587, etc.

