

DEPARTMENT OF PUBLIC WORKS DETROIT
 CITY ENGINEER'S OFFICE - DIVISION OF PAVING DESIGN
STREET PAVING PLAN
STOUT

ASSIGN. NO. 325AG-24
 PETITION NO. 312

NAME OF STREET FROM 28' S. OF N.P.L. OF PEMBROKE TO 15' N. OF S.P.L. OF TROJAN

TYPE OF PAVEMENT 8" COURSE CONCRETE - INTERNAL CURB
 WIDTH 30'

REQUESTED BY AUBREY ETTENHEIMER 257/R

BENCH MARKS
 P.L.M.#115-2544 NE. COR. BAILE & PEMBROKE 162.454' ✓
 2" SPIKE IN POLE S. SIDE OF PEMBROKE AT ALLEY 163.56 ✓
 ARROW ON HYD. PATTON & TROJAN 170.42 ✓

NOTES
 AT (A) ADJUST TOPS OF EXISTING CATCH BASINS USING FLAT CASTINGS.
 ADJUST TOPS OF 2 WATER MANHOLES
 ADJUST TOPS OF 2 EXISTING SEWER MANHOLES, AND RECON-STRUCT TO CONE OF EXISTING SEWER MANHOLE, IF NECESSARY.
 CONTRACTOR SHALL SCHEDULE & REMOVE 121 TREES AS INDICATED IN TREE SCHEDULE @ UNIT BID COST PER TREE.
 DIRT ROADWAYS & ALLEYS AT ENDS OF PAVEMENTS SHALL BE REPAVED TO MEET EXISTING CONDITIONS IN DETAIL. INCLUDED UNDER EXCAVATION TOTALS FOR COST.
 ALL CURBS WITHIN TYPE II OR INTERGRAL TYPE III.
 CONTRACTOR SHALL REMOVE FENCE WITHIN PAVING LIMITS.
 * CONTRACTOR SHALL FURNISH NEW CASTINGS FOR ALL ADJUSTED BASINS & MANHOLES. WHEN SALVAGED CASTINGS ARE AVAILABLE, THEY ARE PERMITTED BY THE ENGINEER. A DEDUCTION OF \$15.00 FOR EACH TOP SO USED SHALL BE MADE FROM THE ORIGINAL CONTRACT PRICE. OTHERS FROM THE ORIGINAL CONTRACT MUST BE HAULED TO D.P.W. YARDS AT STATE FAIR & JOHN R.

D.P.W. TO INSTALL DRAINAGE

TREE SCHEDULE	
NO. OF TREES	DIA. IN INCHES
6	4"
8	5"
32	6"
31	8"
20	10"
11	12"
2	15"
3	20"
1	24"
1	30"


ALL TREES & BRUSH LOCATED INSIDE PAVING AREA.

DESIGNED BY <i>Jackie Dugan</i>	BOOK 1682	PAGE 27
DRAWN BY <i>McLean</i>	DATE DRAWING 3-3-50	
TRACED BY <i>McLean</i>	PLAN MEL	PROFILE MEL
CHECKED BY <i>R.R. Room</i>	CITY 2L	CHECKED
APPROVED <i>Martin R. Jackson</i>	DEPUTY CITY ENGINEER	


QUANTITIES	ESTIMATED	FINAL
EXCAVATION CU. YDS.	LOTS	CITY
NEW CURB LIN. FT.	LOTS	CITY
PAVING SQ. YDS.	LOTS	CITY
SIDWALK SQ. FT.	LOTS	CITY
MANHOLES CONSTRUCT	LOTS	CITY
ADJUST CONSTRUCT	LOTS	CITY
SEWERS 12" LIN. FT.	LOTS	CITY

SEWER	OLD MAP 4-22-46
REVISIONS	NOTES ADDED 3-13-50
NOTES	REVISED FOR D.P.W. DRAINAGE 3-24-50 F.F.
SUPPLEMENTARY DETAILS	
C-324A	C-380
C-325	C-524
C-326A	C-585
C-327	C-586
	C-739A
	C-739B
	C-938

NOTE:
 BEFORE STARTING CONSTRUCTION CONTRACTOR MUST CHECK WITH UTILITIES FOR LOCATIONS OF EXISTING STRUCTURES WHETHER OR NOT INDICATED ON PLANS.
 PLAN SCALE DISTORTED
 LOTS & ALLEYS 1" = 100'
 STREET WIDTHS 1" = 50'
 DRAINAGE COMPLETED
 PAVING COMPLETED

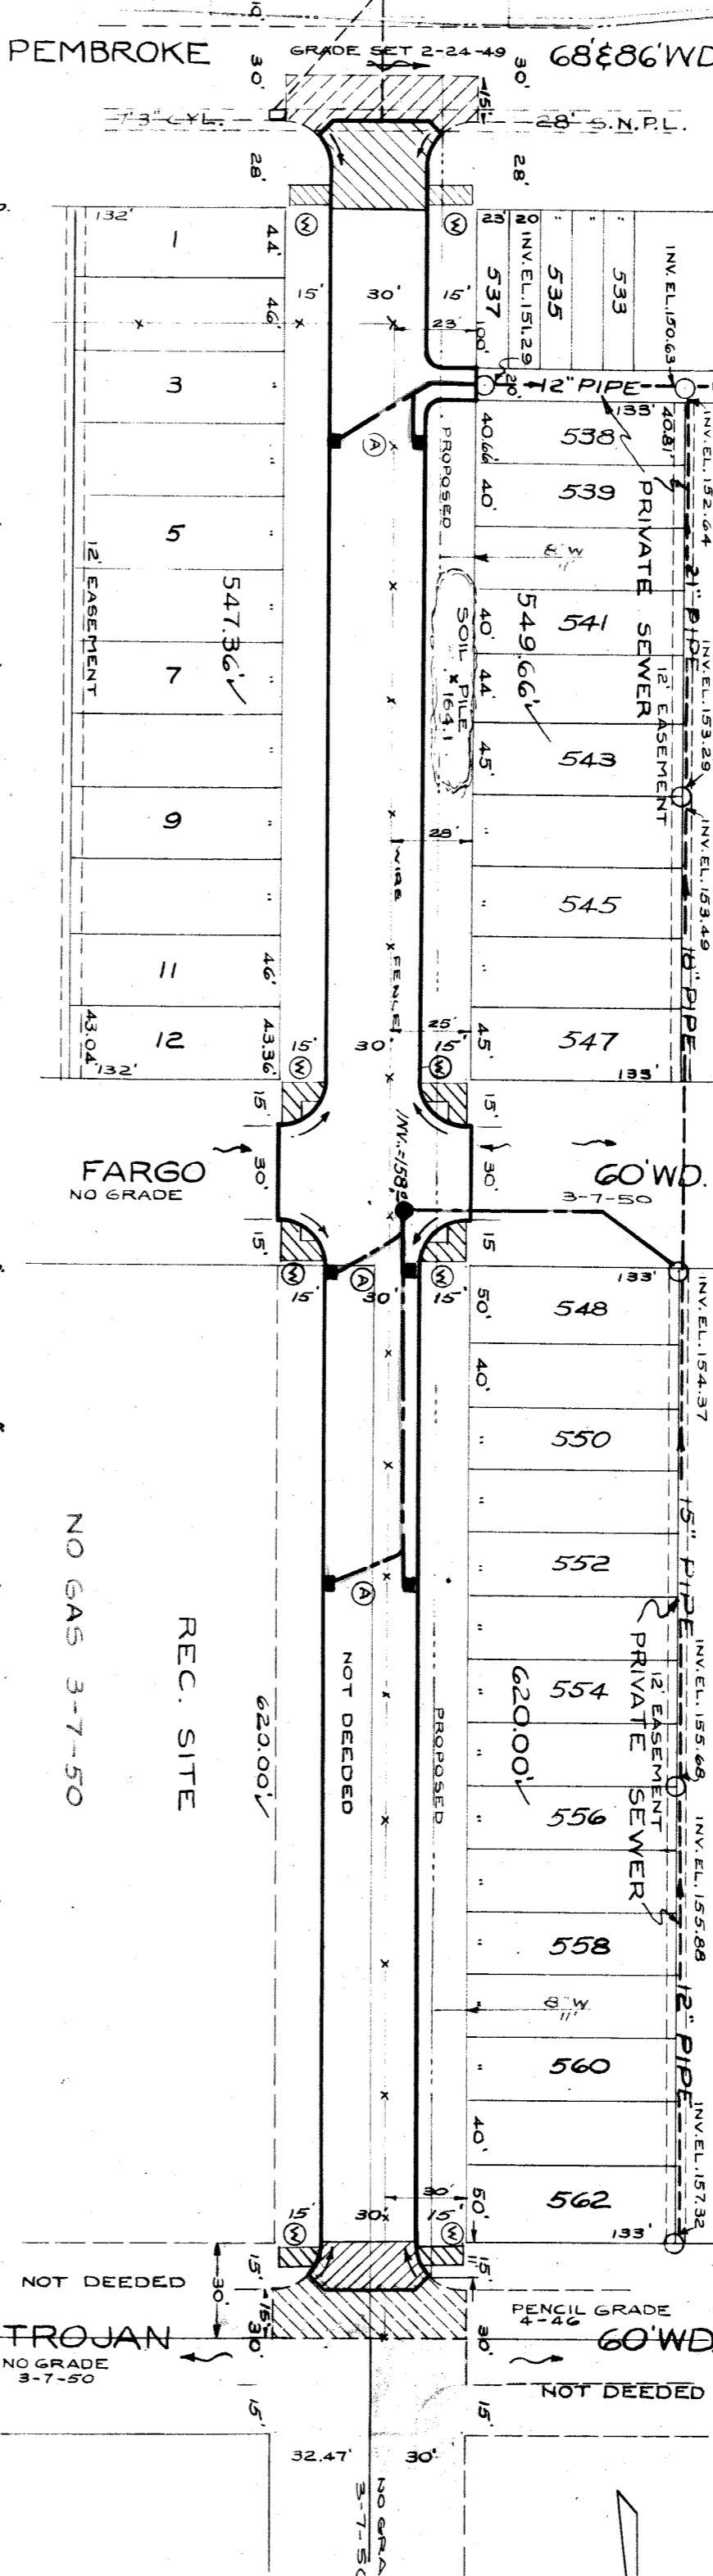

162.50	162.20	NO WALKS	162.30	162.70
162.60	161.90	BOTH SIDES	163.10	163.10
162.90	162.90		164.40	163.10
163.50	163.50		164.60	163.50
164.20	164.20		164.90	163.50
164.40	164.40		165.50	165.30
164.60	163.50	NO WALKS	165.50	166.00
164.80	167.30	BOTH SIDES	167.60	167.30
164.90	166.80		167.20	166.80
165.80	167.50		169.10	167.50
167.00	167.30		167.60	167.30
167.80				

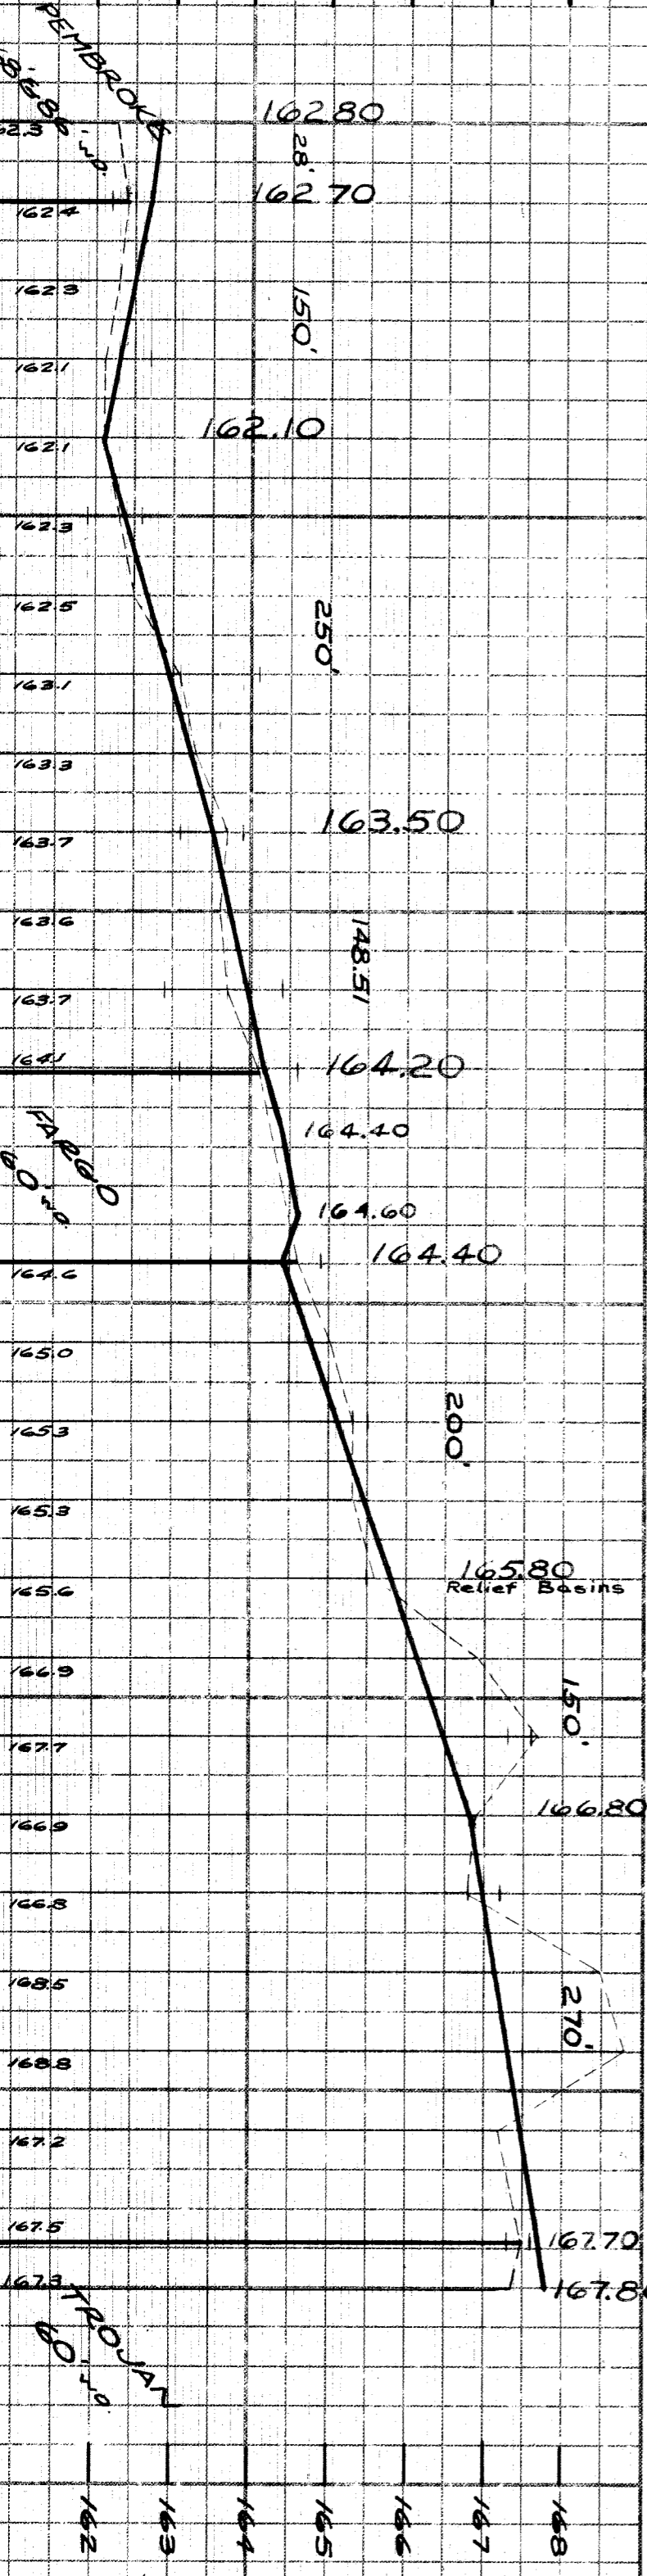

162	163	164	165	166	167	168
-----	-----	-----	-----	-----	-----	-----