

CITY ENGINEERS' OFFICE ... DIVISION OF PAVING DESIGN

STREET PAVING PLAN

325C-13

STOUT


INDEX NO.	74 113
TOPO	
NAME OF STREET	N.P.L. FENKELL
FROM	N.P.L. MIDLAND
TO	N.P.L. FENKELL
TYPE OF PAVEMENT	8'-6" ONE COURSE CONC. INTEG. CURB WIDTH
WEATHER REQUEST	AT STREET INTERSECTION Weber Request

SEWER	REVISIONS	NOTE:
C-327 C-324A C-733	REVISIONS	BEFORE STARTING CONSTRUCTION CONTRACTOR MUST CHECK WITH UTILITIES FOR LOCATIONS OF EXISTING STRUCTURES WHETHER OR NOT INDICATED ON PLANS.
C-325 C-326A C-524 C-390	PLANS SCALE DISTORTED	PLANS SCALE DISTORTED
C-585 C-586 C-739 C-739A	LOTS & ALLEYS 1" = 100'	PAVING COMPLETED
C-739B C-938 C-587	STREET WIDTHS 1" = 50'	DRAINAGE COMPLETED
	PAVING COMPLETED	

QUANTITIES	ESTIMATED	FINAL
EXCAVATION CU YDS.		
NEW CURB LIN. FT.		
PAVING SQ. YDS.		
MANHOLES ADJUST		
SEWERS 12" LIN. FT.		
SEWERS 18" LIN. FT.		










HOR. SCALE 1" = 100'	BOOK 1690 PAGE 10
VER. SCALE 1" = 2'	LEVELS 5-7-48
DATE 9-13-48	CHECKED BY S.H.M.
	DATE 9-13-48
	CITY 5 243 60
	LENGTH 2 621 80
	LOT NO. 2405 80
	CITY 216 00
	LENGTH 2 621 80

DESIGNED BY	SCHEER
DRAWN BY	A.H. MYERS
TRACED BY	S.H.M.
CHECKED BY	SEAN R. ROY
APPROVED	<i>Walter R. Weber</i> ENGINEER OF STREETS CITY ENGINEER

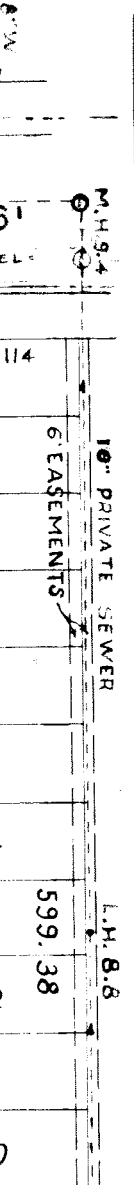

BENCH MARKS

ELEV.	148.817
ARROW OF HYD. S.W. COR. FENKELL & BRALE	152.31
ARROW OF HYD. N.E. COR. FENKELL & STOUT	152.62
P.B.M. #13-252A NE COR. PURITANE BRALE	150.306

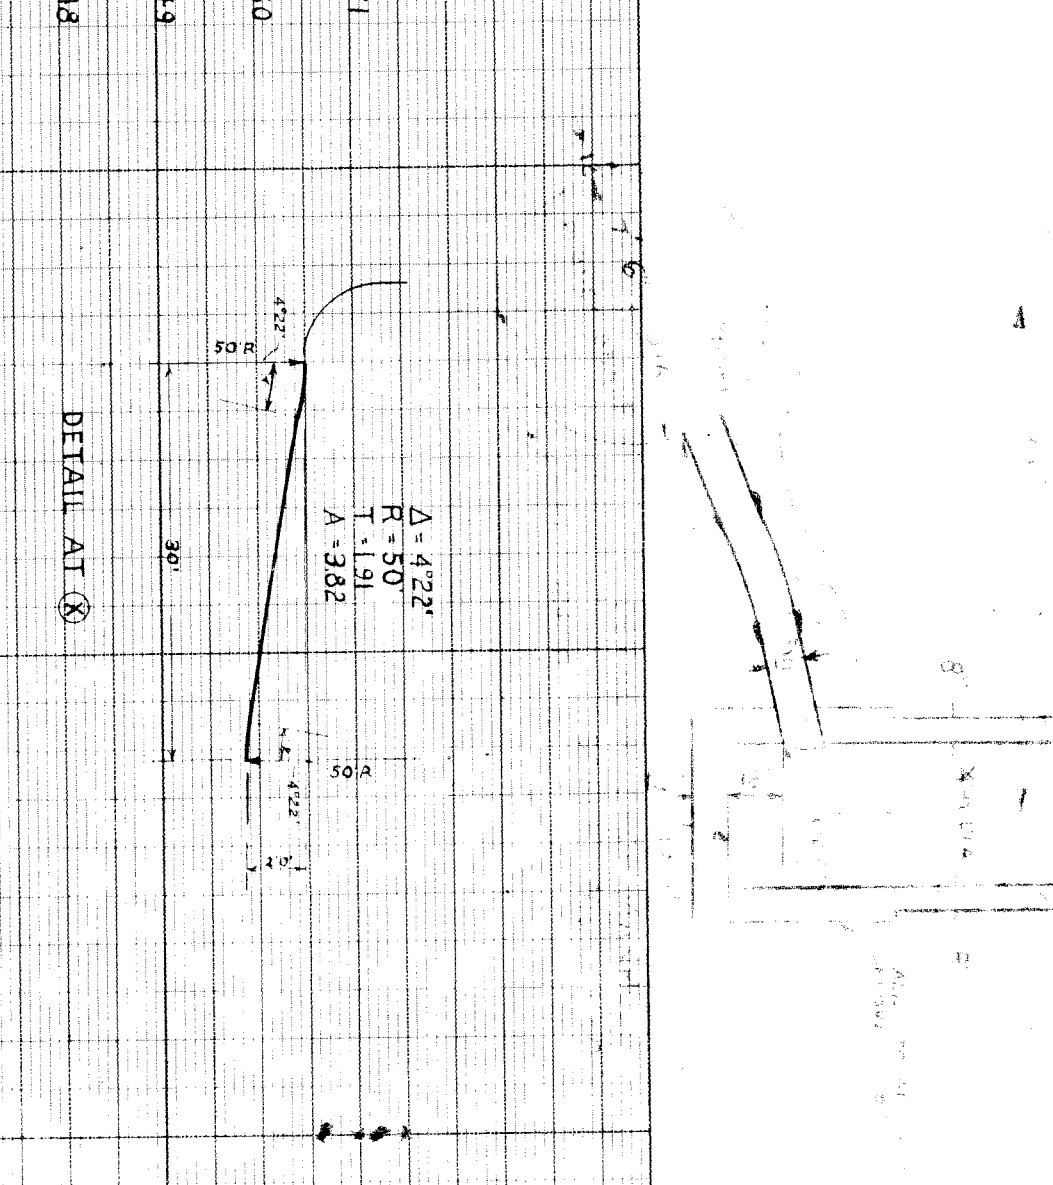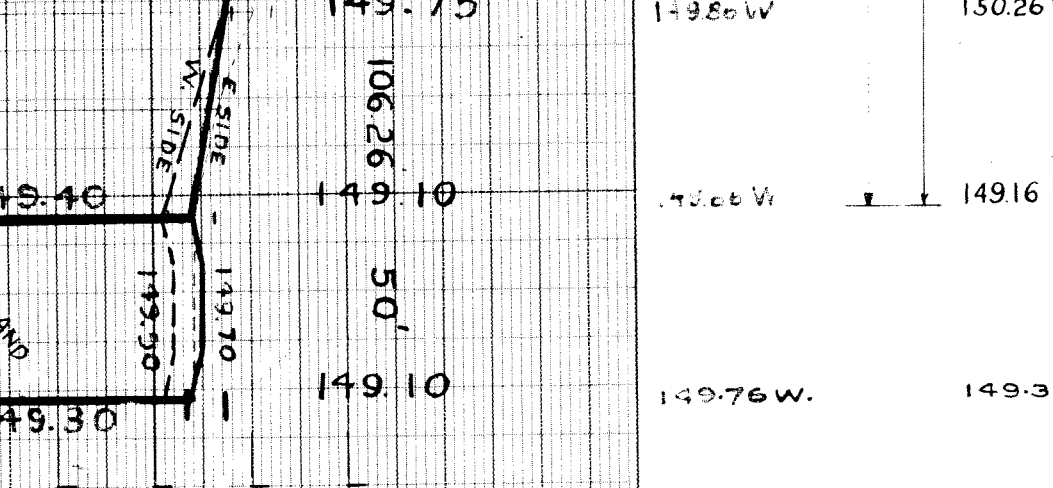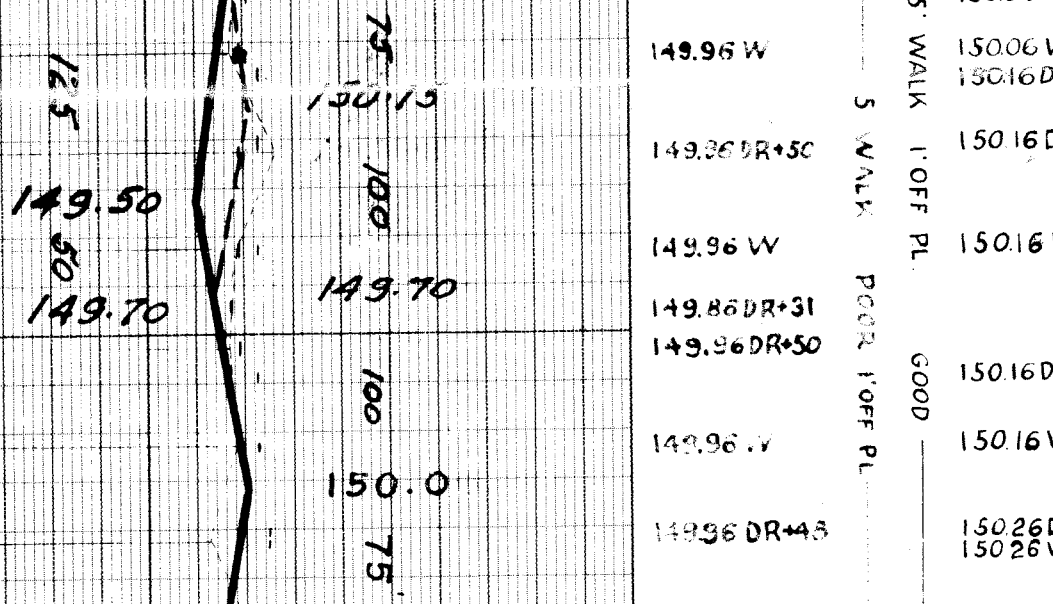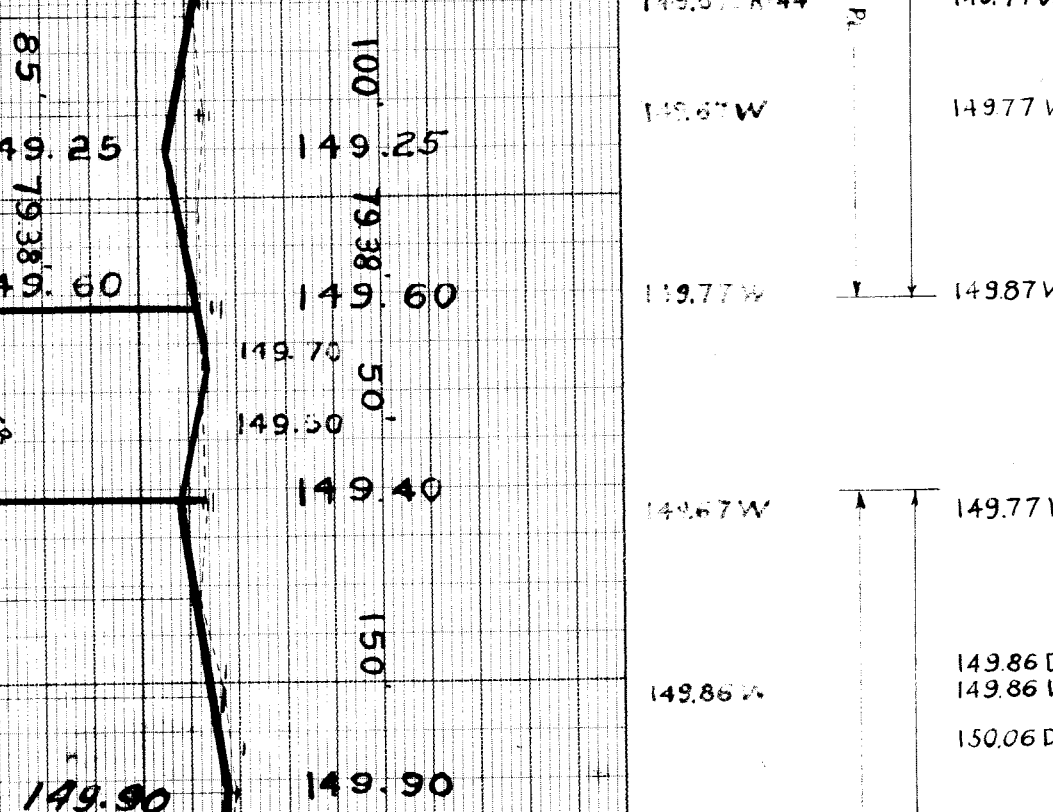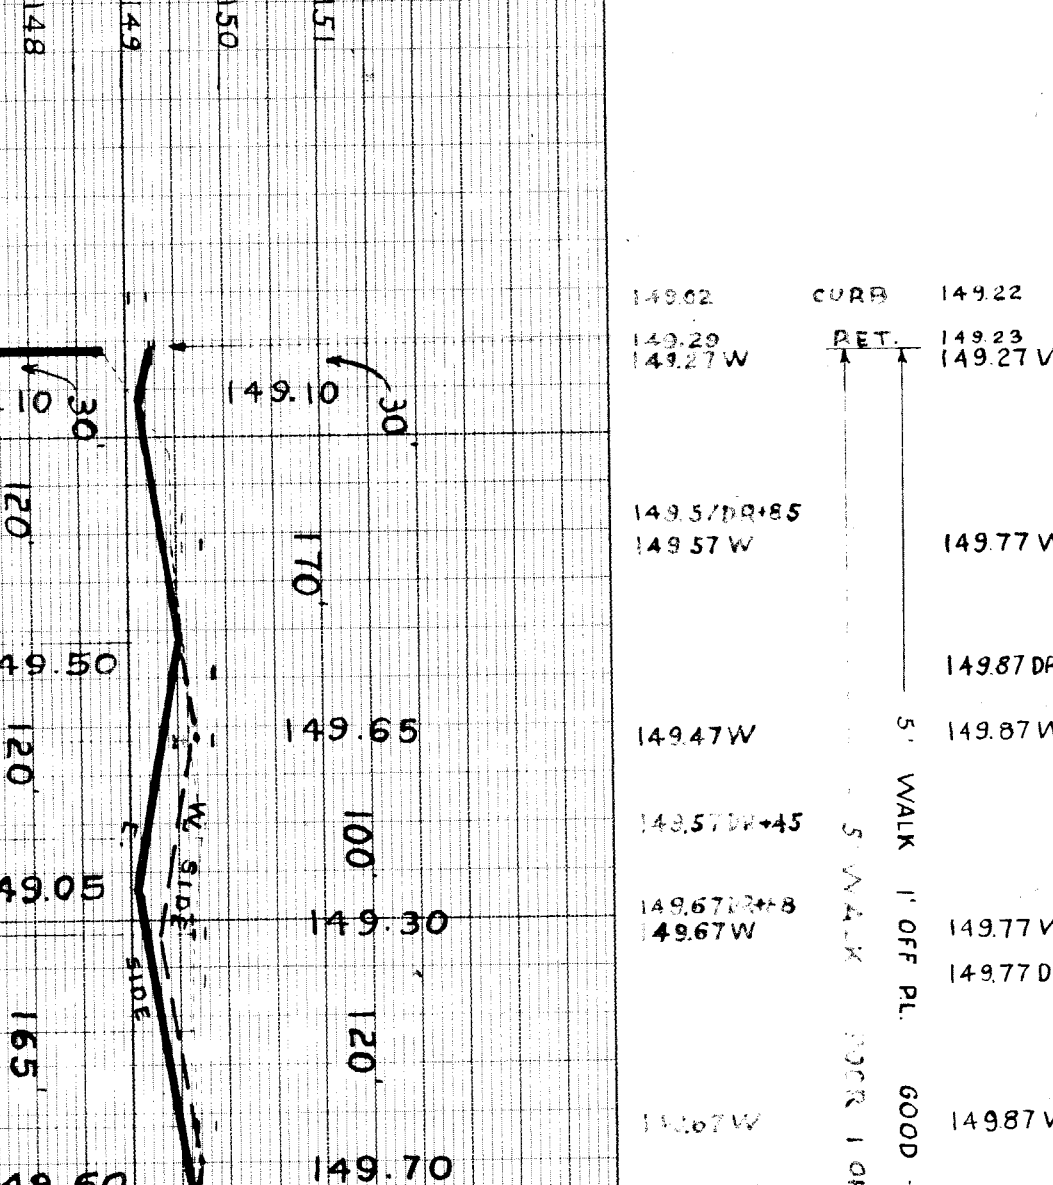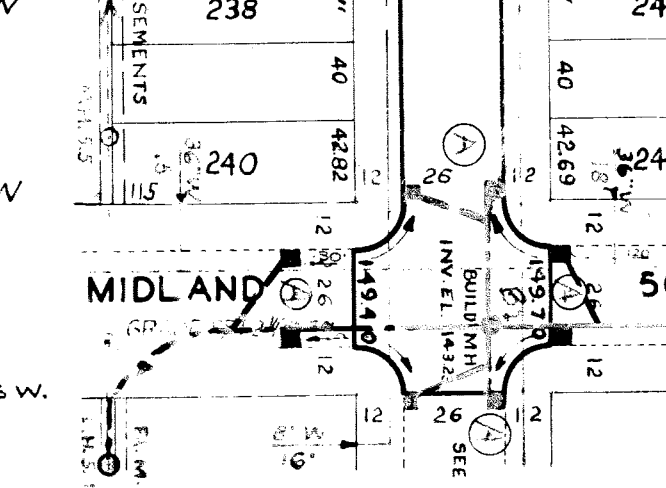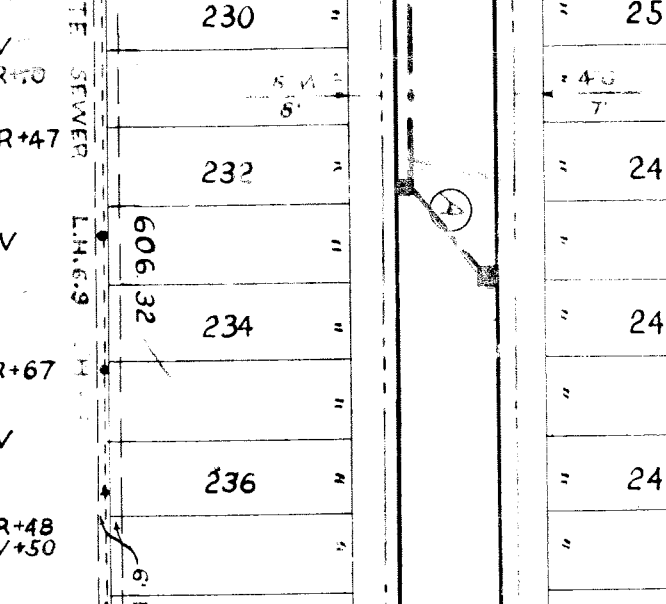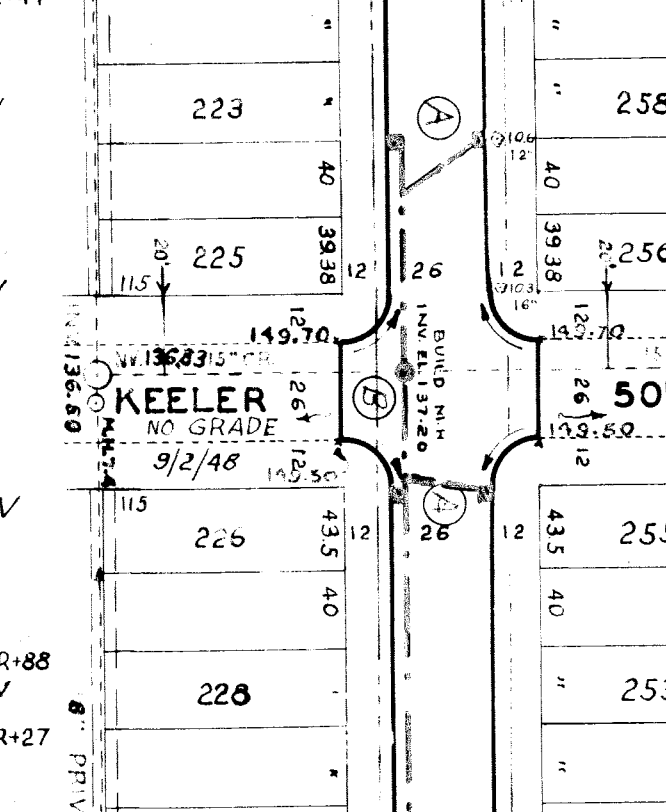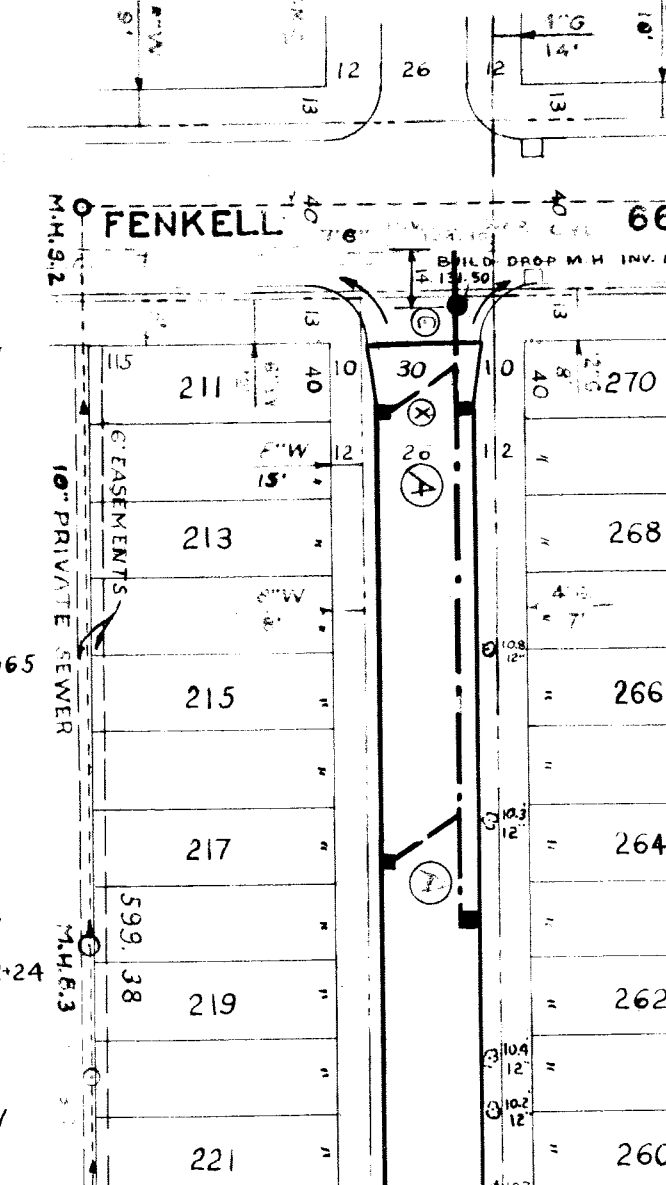

DRAINAGE NOTES:
 SEE SECTION NORTH
 CONSTRUCTION IS TO BE MADE IN ACCORDANCE WITH THE SPECIFICATIONS FOR ST. MANHOLE CONSTRUCTION IN THE STANDARD SPECIFICATIONS FOR PUBLIC WORKS.
 AT C: CONSTRUCT 10\"/>