

DEPARTMENT OF PUBLIC WORKS
CITY ENGINEER'S OFFICE - DIVISION OF PAVING DESIGN
STREET PAVING PLAN

CARD NO.
 INDEX TOPO. NO. **66 86**
 RECORD NO.
 NAME OF STREET **STRAATHMOOR 60'**
 FROM **FRANCIS COUTER DR.**
 TO **CURTIS**
 TYPE OF PAVEMENT
 WIDTH **30'**

NUMBER OF SHEETS **2**
 SHEET NO. **2**

DESIGNED BY *I. Guilbanny*
 DRAWN BY *A.C. Anderson*
 TRACED BY
 CHECKED BY *I. Guilbanny*
 APPROVED *J.P. Batten*
 ENGINEER OF STREETS
W.A. ...
 ASST. CITY ENGINEER


| | |
|------------------|---------------|
| BOOK 1451 PAGE 8 | DATE 10-12-39 |
| PLAN | CHECKED |
| CITY | TOTAL |
| LENGTH | LENGTH |
| LENGTH | LENGTH |

| QUANTITIES | LOTS | CITY | LOTS | CITY |
|-------------------|------|------|------|------|
| EXCAVATION | | | | |
| STRAIGHT CURB NEW | | | | |
| OLD CURB RESET | | | | |
| CIRCULAR CURB | | | | |
| PAVING | | | | |
| CONCRETE BASE | | | | |

| PROGRESS | START | FINISH |
|----------|-------|--------|
| | | |
| | | |

| | |
|-----------------------|--|
| DATE | |
| GRADE ONLY | |
| CATCH BASINS | |
| PAVING-CLASS | |
| DEPT. OF WATER SUPPLY | |
| GAS CO. | |

| | |
|------------|--|
| SEWER | |
| INDEXED | |
| REVISIONS: | |

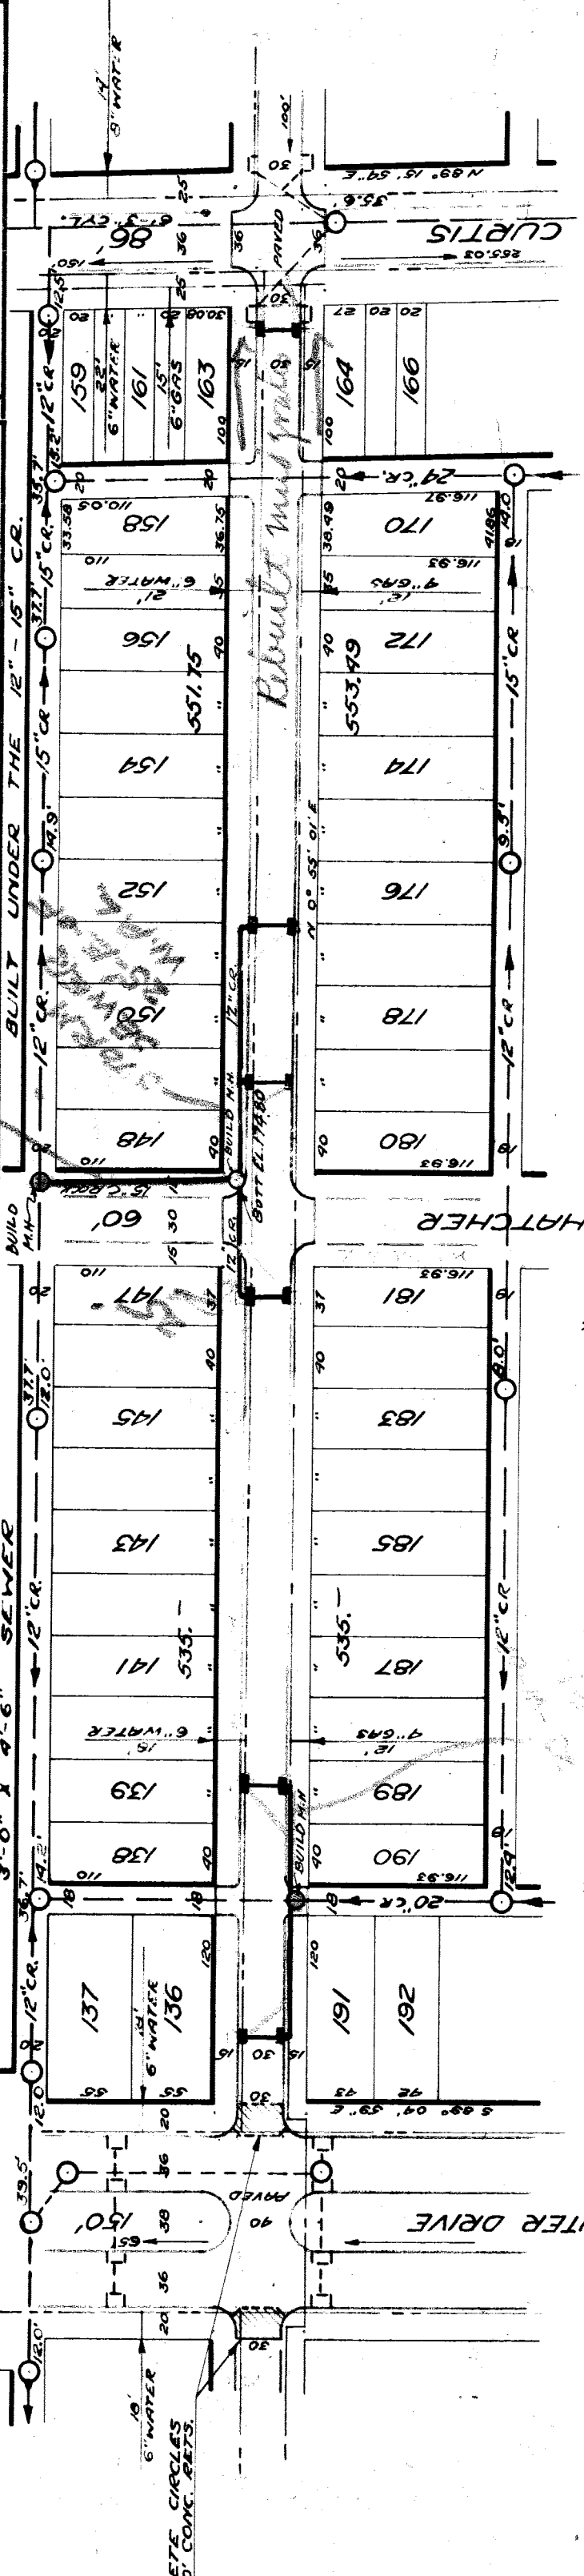

EXISTING POOLS & BASINS
 NEW

BENCH MARKS

P.B.M. 796.201 N.E. COR. INTERSECT. 6 MILE
 SPACE IN N. SIDE MARBLE TREE 182.199
 B.M. 1" IN GATE - WATER GATE - S.W. COR.
 OUTER DRIVE & STRAATHMOOR 180.92
 B.M. 1" IN GATE - WATER GATE - N.W. COR.
 THATCHER & STRAATHMOOR 180.44

CLAIMANT COMPLETED
 PAVING COMPLETED

JOB NO. D-2167

