

CONTRACT NO.

DEPARTMENT OF PUBLIC WORKS DETROIT
CITY ENGINEER'S OFFICE - DIVISION OF PAVING DESIGN

STREET PAVING PLAN

NAME OF STREET: SUZANNE
FROM: E.L. OF KEMPA
TO: 15' W. OF E.L. OF ANTWERP

ASSIGN NO. 264-17
PETITION NO.
SHEET / OF SHEETS

TYPE OF PAVEMENT: ONE COURSE CONCRETE - INTEGRAL CURB
WIDTH:

C.C. RES. REQUESTED BY: MINER ROLL BLDGS. DATE: 4-14-47

APPLICATION 248 216

BENCH MARKS
P.B.M. #93-250 N.E. COR. SEVEN M. + VAN DYKE 142.014
B.M. ARROW TOP OF HYD. S.E. COR. VAN DYKE + SUZANNE 144.71
B.M. TOP OF LETTER T IN GATE. S.E. COR. SUZANNE + TERRELL 142.14
B.M. ARROW TOP HYD. S.E. COR. KEMPA + SUZANNE 145.23
B.M. ARROW TOP HYD. S.W. COR. ANTWERP + SUZANNE 145.37
P.B.M. #93-255 N.E. COR. SEVEN M. + OUTER DRIVE 141.069

- (A) CONSTRUCT 4 STD. 18"x12" Y BASINS COMPLETE AND CONNECT TO EX. SEWER AS SHOWN.
CONTRACTOR SHALL FURNISH AND INSTALL STD. DOME SHAPE FRAMES + GRATES.
- (B) CONSTRUCT 1 STD. M.H. COMPLETE.

INDEX NO.	20
TOPO NO.	93
RECORD NO.	
DESIGNED BY	W.I. Coffey
DRAWN BY	
TRACED BY	
CHECKED BY	SMITH R.R. Rogan
APPROVED	<i>J.L. Banton</i>
ENGINEER OF STREETS	<i>Martin R. Fisher</i>
ASSA CITY ENGINEER	

HOR. SCALE	1" = 100'
VER. SCALE	1" = 2'
PLAN	W.C.
CHECKED	S.S.
GRADE	
PROF. W.C.	
DATE	4-25-47
LEVELS	6-17-47
BOOK	1639
PAGE	40
LENGTH	420.00
CITY	45.00
TOTAL	465.00
LOTS	
CITY	
TOTAL	
ADVERTISING	
INSPECTION	

QUANTITIES		ESTIMATED		FINAL	
EXCAVATION	CU. YDS.	LOTS	CITY	LOTS	CITY
NEW CURB	LIN. FT.				
PAVING	SG. YDS.				
SIDEWALK	SO. FT.				
MANHOLES	ADJUST CONSTRUCT				
BASINS	ADJUST CONSTRUCT				
SEWERS 12"	LIN. FT.				
SEWERS 15"	LIN. FT.				


NOTE: BEFORE STARTING CONSTRUCTION CONTRACTOR MUST CHECK WITH UTILITIES FOR LOCATIONS OF EXISTING STRUCTURES WHETHER OR NOT INDICATED ON PLANS

PLAN SCALE DISTORTED
LOTS & ALLEYS 1" = 100'
STREET WIDTHS 1" = 50'

DRAINAGE COMPLETED
PAVING COMPLETED

SEWER REVISIONS	
SUPPLEMENTAL DRAWINGS:	
C-324-A	C-733
C-325	C-739
C-326-A	C-739 A
C-327	C-739 B

PROPOSED RECREATION SITE

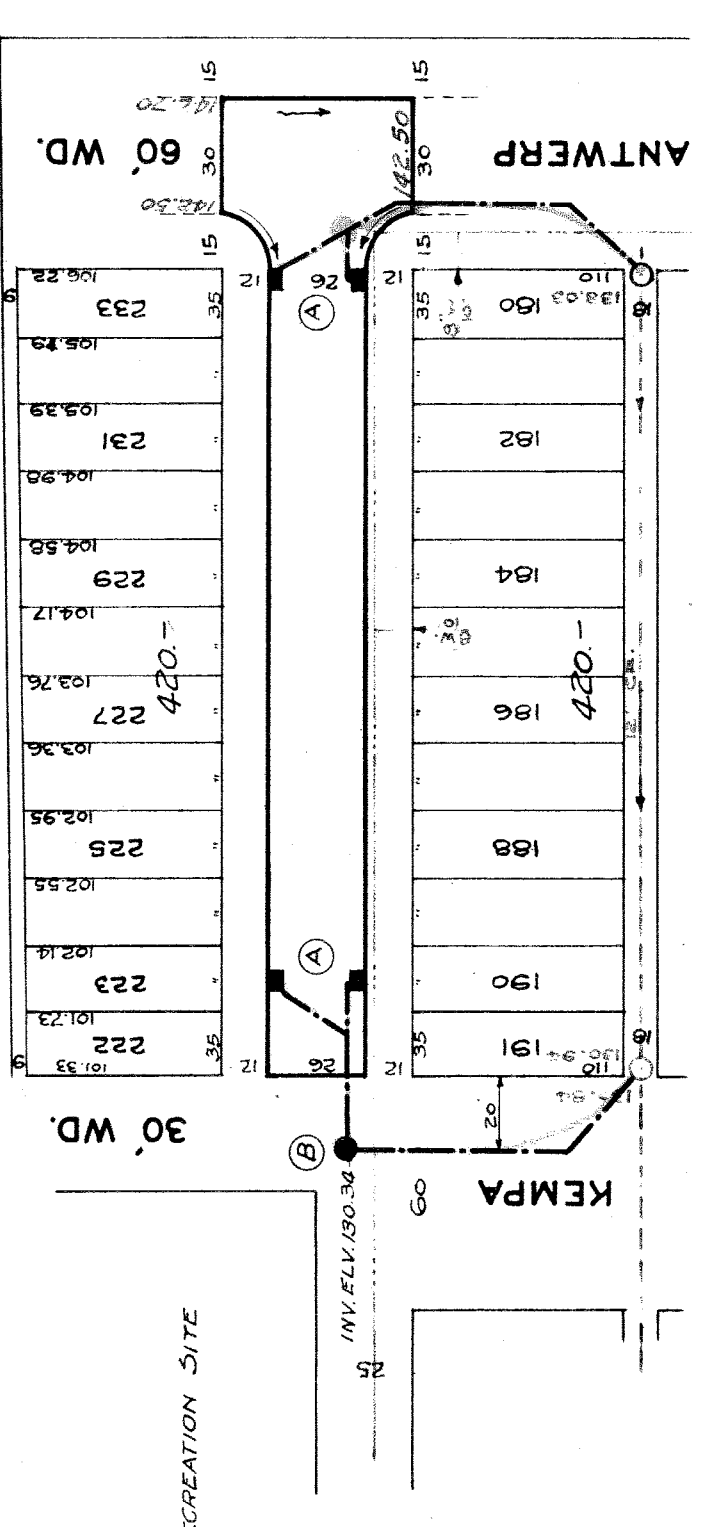

PROPOSED RECREATION SITE

142.63 142.79gd
142.41 143.06
142.41 142.99
142.59 142.83
142.42 142.60
142.20 142.39
142.14 142.73
141.90 142.04

6' WALKS / OFF RL. POOL CONDITION

