

DEPARTMENT OF PUBLIC WORKS DETROIT  
CITY ENGINEERS OFFICE DIVISION OF PAVING DESIGN

STREET PAVING PLAN  
VAUGHAN

325AH-13  
SHEET NO. 2  
SECTION NO. 1092

50-16  
S.P.L. OF DOVER  
S.P.L. OF CATHEDRAL

RECORD NO. 77 110  
INDEXED  
DATE 4-21-50  
BY J.E. JRM

DESIGNED BY Mr. Kenneth Haines  
CHECKED BY Stephen Robert Frazier  
ENGINEER OF STREETS  
DEPUTY

BENCH MARKS  
P.L.B.M. #110-254 NE CORNER OF JOY RD & EVERGREEN 139.051  
P.L.B.M. #110-255 NE CORNER OF VAUGHAN & CATHEDRAL 143.009  
P.L.B.M. #110-255 NE CORNER OF EVERGREEN & W. CHICAGO 138.696

NOTES

- AT (A) ADJUST TOPS OF 4 EXISTING CATCH BASINS USING FLAT TYPE FRAMES & GRATES. SEE NOTE PERTAINING TO CASTINGS.
- AT (W) CONSTRUCT 336 SQ. FT. OF STD. 4" CONCRETE WALK.
- ADJUST TOP OF 1 EXISTING SEWER MANHOLE.
- ADJUST TOP OF 1 WATER MANHOLE.
- RECONSTRUCT CONE OF ONE EXISTING SEWER MANHOLE, IF NECESSARY.
- DIRT ROADWAYS AT ENDS OF PAVEMENT SHALL BE GRADED BACK & STONED 6" DEEP UNIFORMLY FOR A DISTANCE OF 10 FT. OR AS INDICATED IN DETAIL ON PLAN TO MEET EXISTING GRADES. 36 CU. YDS. INCLUDED UNDER EXCAVATION TOTALS FOR COST.
- \*CONTRACTOR SHALL FURNISH NEW CASTINGS FOR ALL ADJUSTED BASINS & MANHOLES EXCEPT WHEN SALVAGED CASTINGS ARE AVAILABLE & THEIR USE PERMITTED BY THE ENGINEER. A DEDUCTION OF \$15.00 FOR EACH TOP SO USED SHALL BE MADE FROM THE ORIGINAL CONTRACT PRICE, OTHERWISE THE SALVAGED STATE FAIR & JOHN R STS. HAULED TO D.P.W. YARDS AT STATE FAIR & JOHN R STS.
- ALL CURB WITHIN STREET INTERSECTIONS TO BE SEPARATE TYPE II OR INTEGRAL TYPE III, EXCEPT AS OTHERWISE NOTED.



REVISED	OLD MAP 10-6-42
REVISIONS	
NO.	DESCRIPTION
C-327	C-985 C-779A
C-326A	C-585 C-319
C-325	C-528 C-779 C-938
C-324A	C-390 C-387 C-732

PLAN SCALE DISTORTED  
LONG & ALLEYS 1" = 100'  
STREET WALKS 1" = 50'  
PAVING COMPLETED C.C. 10-17-50

QUANTITIES	ESTIMATED	FINAL
EXCAVATION		
PAVING		
CONCRETE		
MANHOLES		
ADJUST		
CONTRACT		
SEWER		
WALKS		
SEE SHEET 1 OF 2		

DATE 4-21-50	BY J.E. JRM
CHECKED BY J.E. JRM	DATE 4-21-50
SCALE 1" = 50'	BY J.E. JRM
PROJECT NO. 50-16	DATE 4-21-50
CONTRACT NO. 1092	BY J.E. JRM
SECTION NO. 1092	DATE 4-21-50

DESIGNED BY Mr. Kenneth Haines  
CHECKED BY Stephen Robert Frazier  
ENGINEER OF STREETS  
DEPUTY

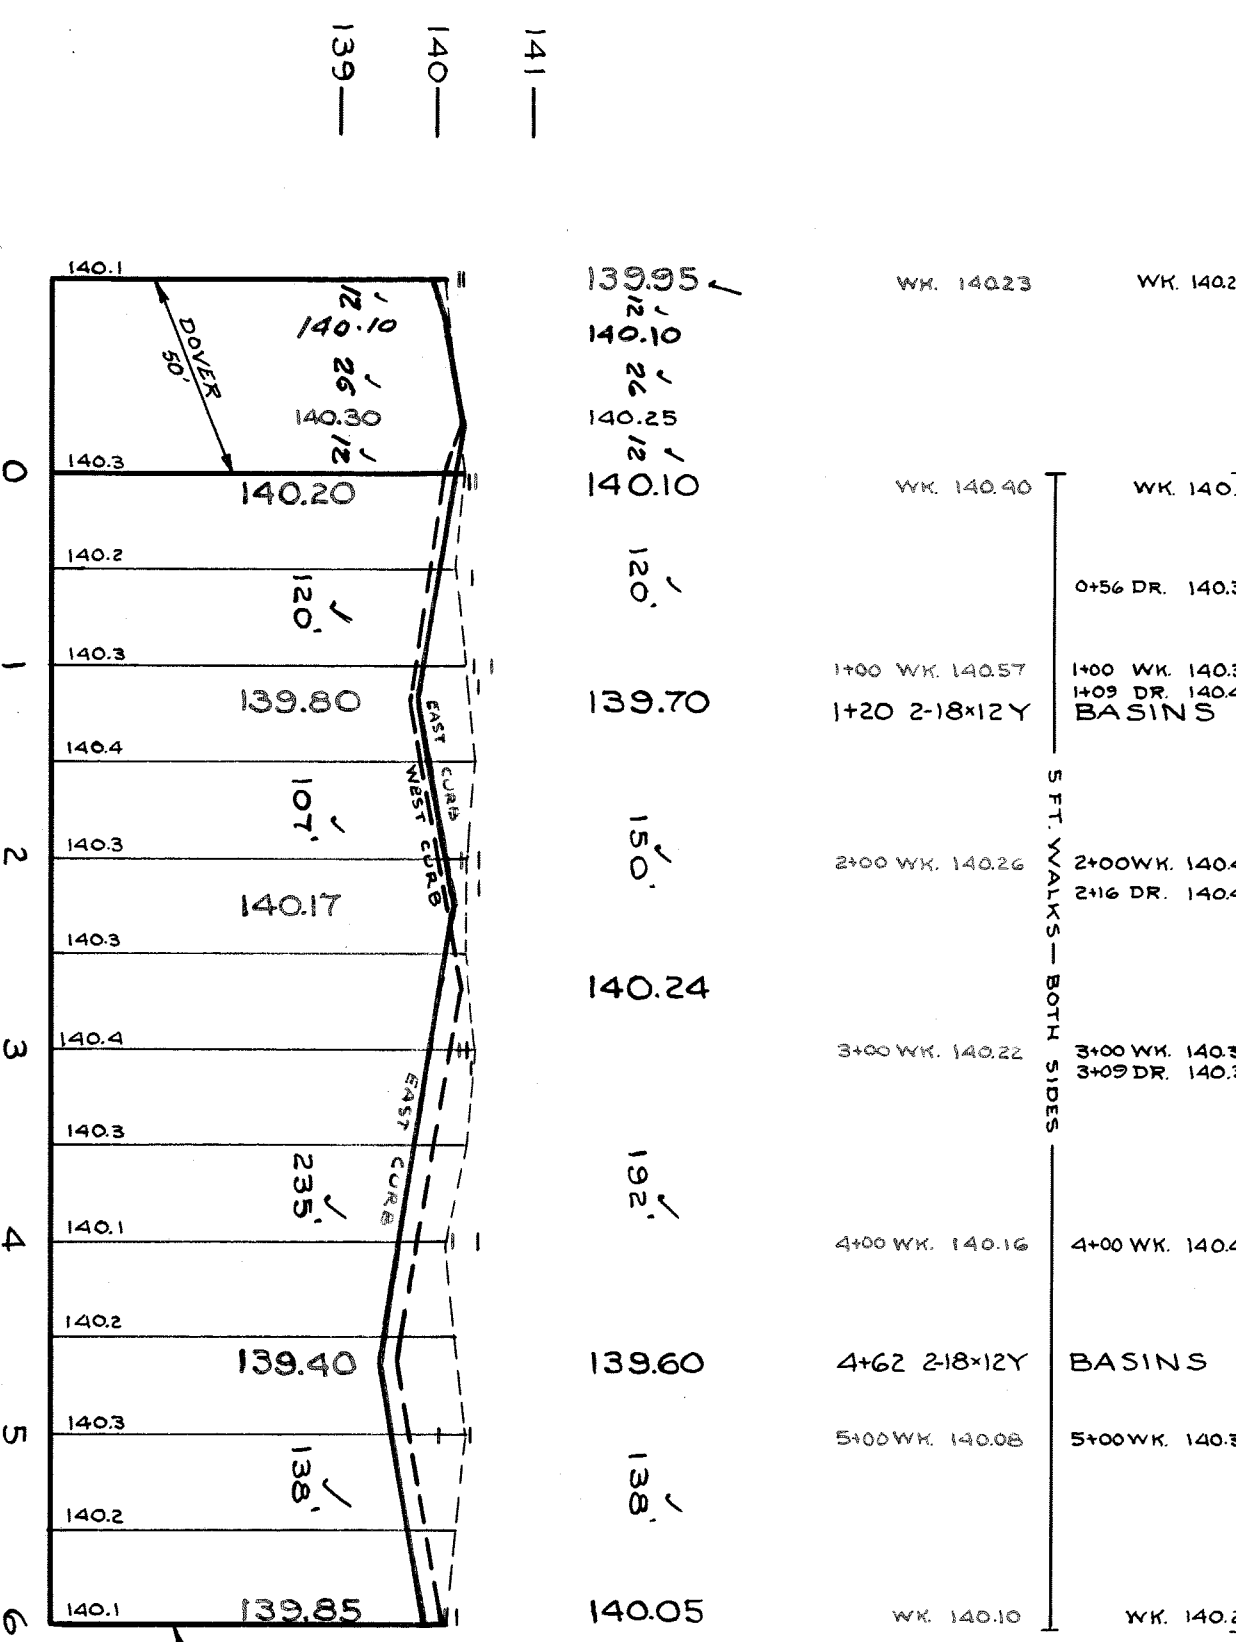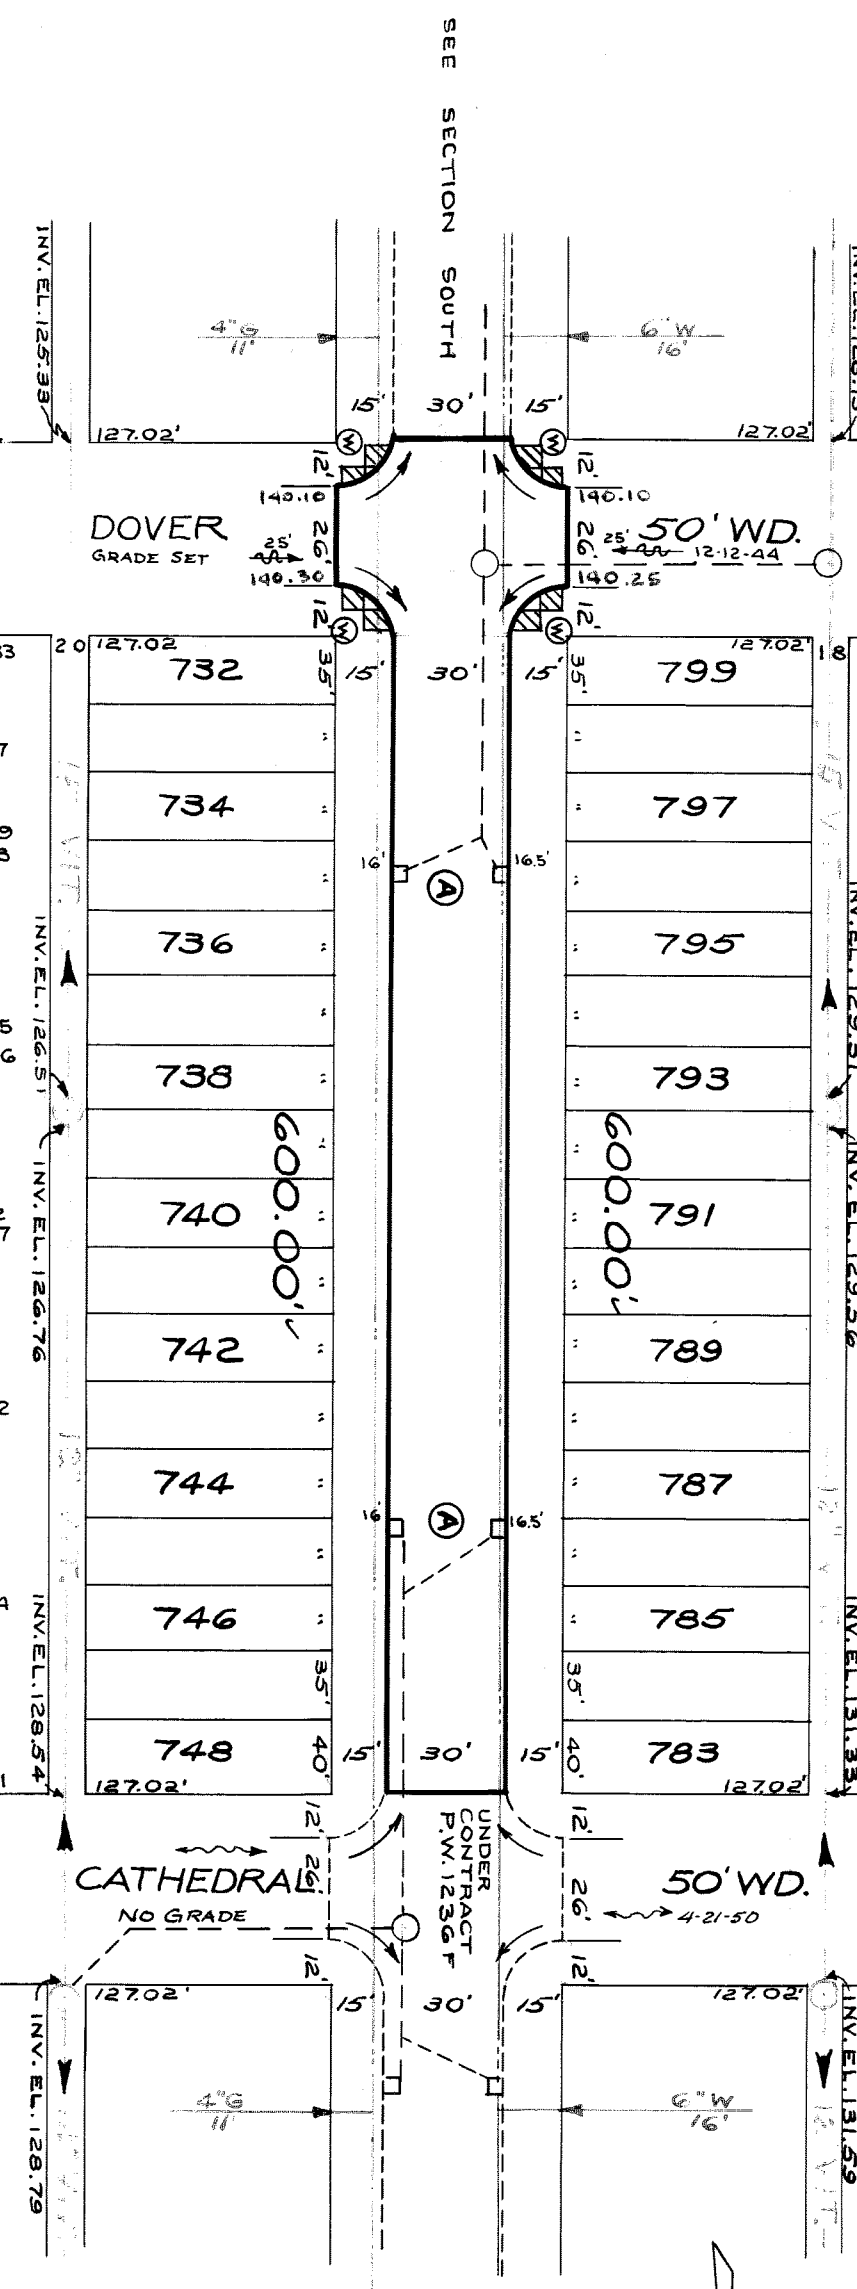

419904