

CONTRACT NO. P.W. 3-226
STREET PAVING PLAN
CITY OF DETROIT
 DEPARTMENT OF PUBLIC WORKS - CITY ENGINEERS OFFICE
 NAME OF STREET **WAYNE 51**
 FROM **NORTH CURB LAFAYETTE**
 TO **SOUTH CURB MICHIGAN**
 3" BITUMINOUS CONCR ON 9" CONCRETE BASE
 1 1/4" BIT. CONCR WEARING COURSE - 1 1/4" BIT. CONCR. BINDER COURSE
 ROAD COAT AC @ 0.10 GALS / SQ YD
 BENCH
 P.B.M. # 28 252 A N.E. COR THIRD & ABBOTT - 123.557
 - H.P. HXD @ E. COR WAYNE & MICHIGAN - 122.63
 - H.P. HXD @ E. COR WAYNE & LAFAYETTE - 128.91

REVISED AS PER BULLETIN - 4
 SHEET 1 OF 3 SHEETS
 INDEX NO. _____
 TOPO NO. 29
 INDEXED

MADE BY	CHECKED BY
H. J. [Signature]	[Signature]
H. J. [Signature]	[Signature]
ESTIMATE	APPROVED
SEWER APPROVED	APPROVED
FINAL CHECK	APPROVED
ENGINEER OF STREETS	CITY ENGINEER

ESTIMATED	PETITION
NO.	NO.
DATE	DATE
GROUP NO.	GROUP NO.
LEVEL	LEVEL
DATE	DATE
PG.	PG.
BOOK NO.	BOOK NO.
LOT 2L	LENGTH
CITY 2L	LENGTH
TOTAL	LENGTH
DATE OF DRAWG.	MAR 28 1913

QUANTITIES	ESTIMATED	CITY
EXCAVATION	CU. YDS.	
NEW CURB	LI. FT.	
PAVING	SQ. YDS.	
TEST CORES	SQ. FT.	
MANHOLES	ADJUST CONSTRUCT	
BASINS	ADJUST CONSTRUCT	
SEWER - 12"	LI. FT.	




BEFORE STARTING CONSTRUCTION
 CONTRACTOR MUST CHECK WITH UTILITIES FOR LOCATIONS OF EXISTING STRUCTURES WHETHER OR NOT INDICATED ON PLANS.

SCALE

LOTS & ALLEYS 1" = 40'
 STREET WIDTH 1" = 40'
 VERTICAL 1" = 4'
 DRAINAGE COMPLETED
 PAVING COMPLETED

DATE	REVISIONS
6-2-19	GAS LINE ADDED AW
8-2-19	ACC. CORR. ADDED TO

SUPPLEMENTARY DETAILS	
C-323	C-324
C-325	C-326
C-327	C-328
C-329	C-330

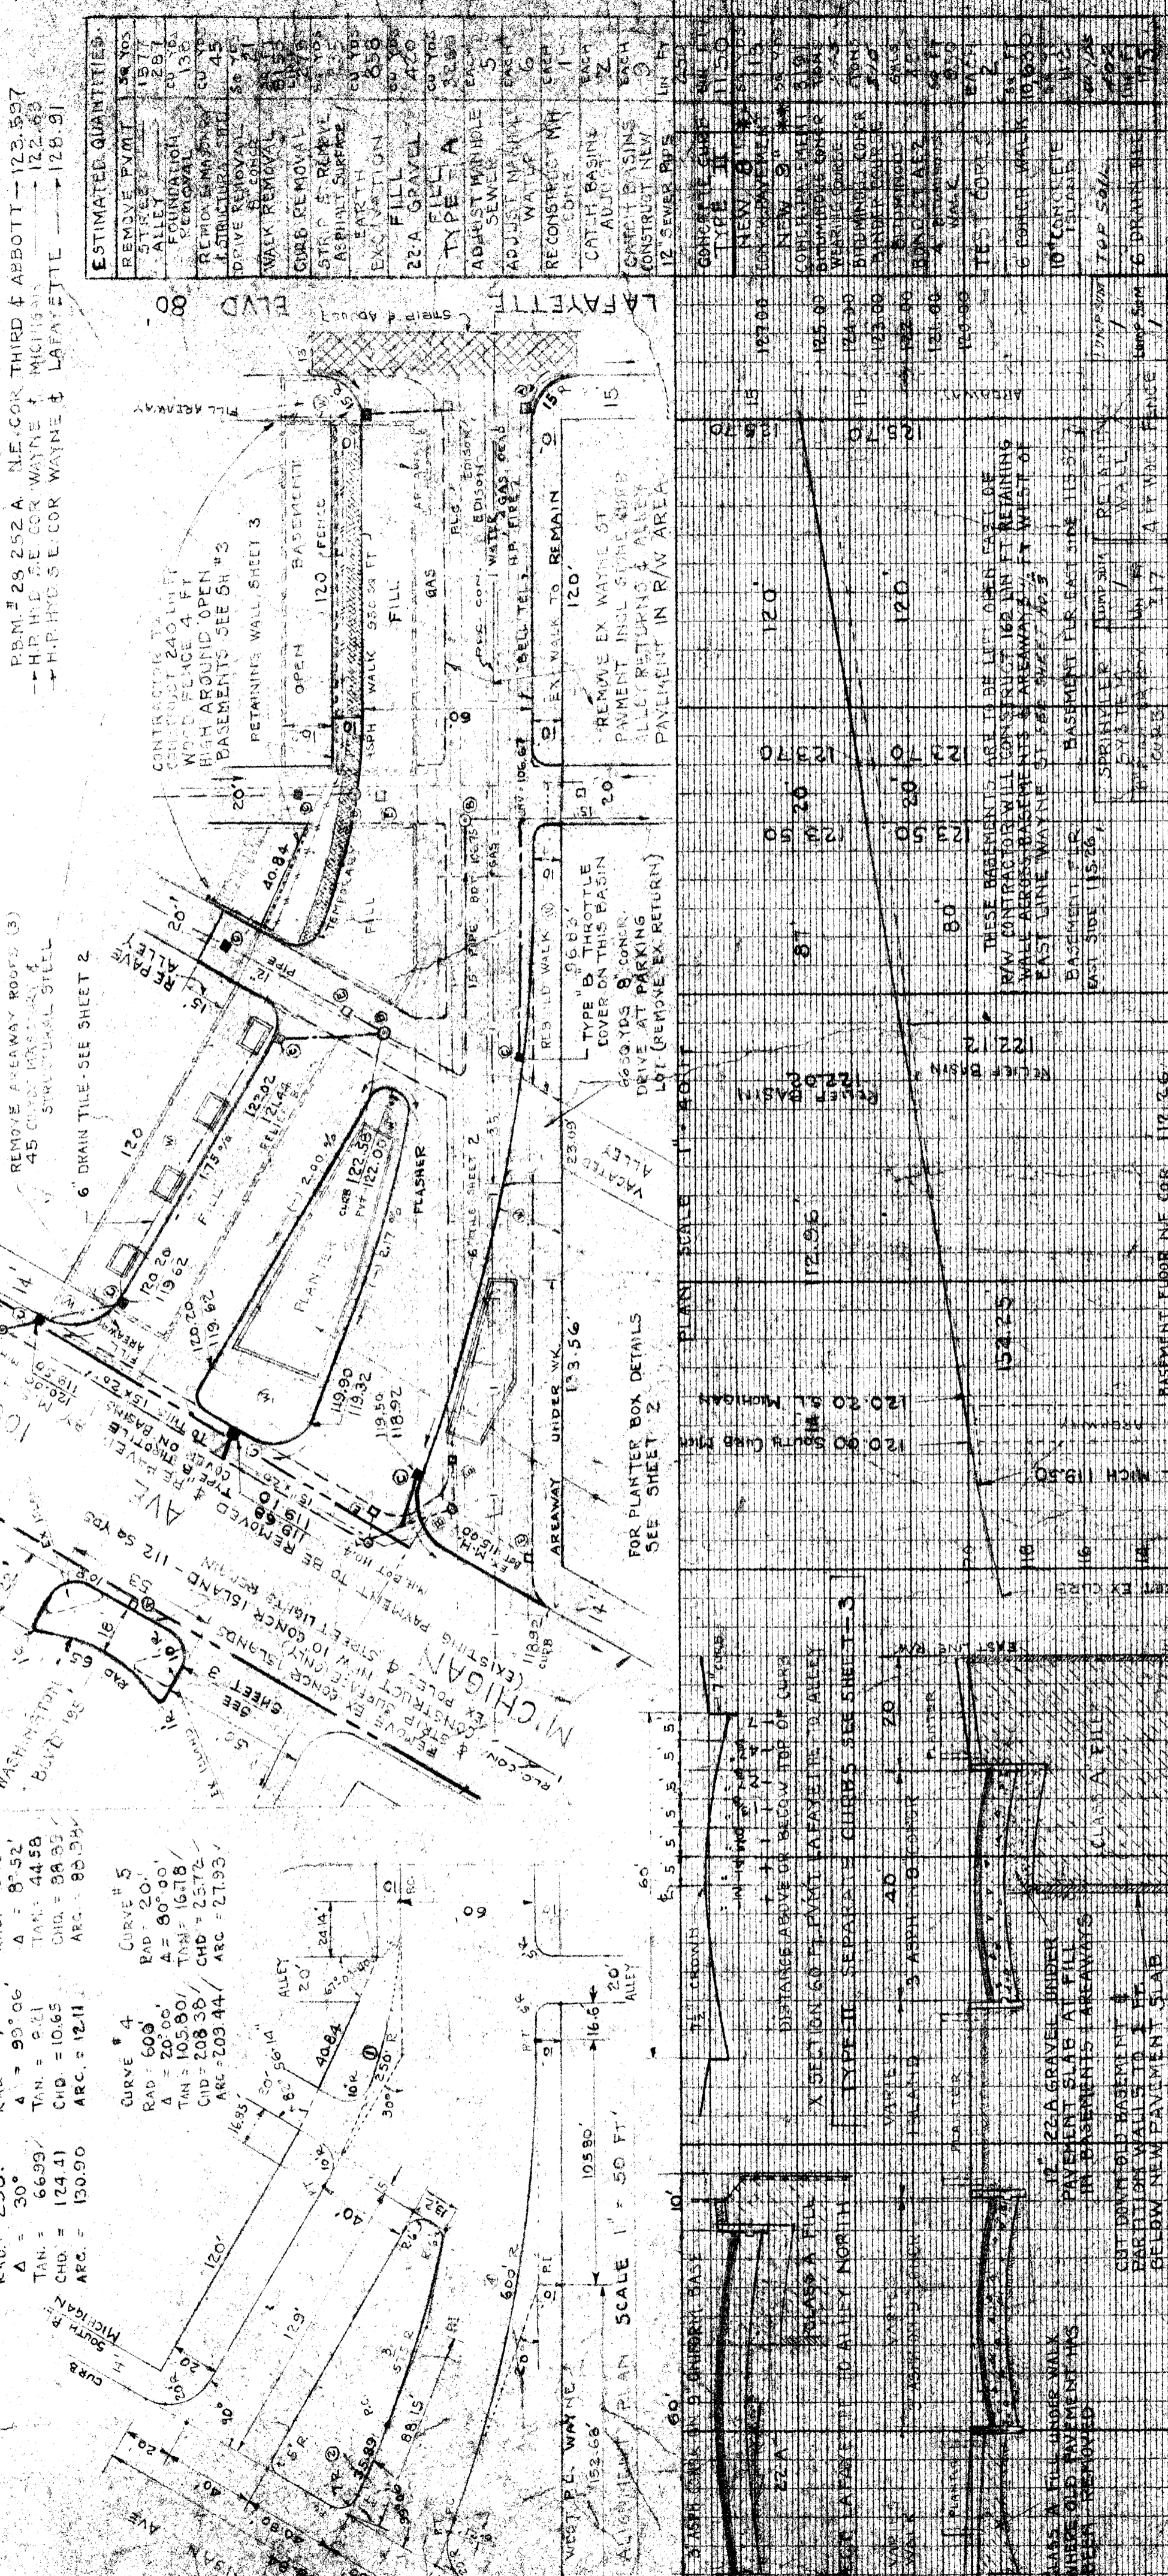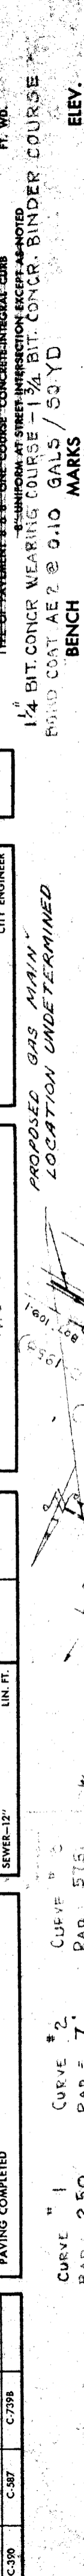 

ESTIMATED QUANTITIES

NO.	DESCRIPTION	QUANTITY	UNIT
1	REMOVE EXISTING PAVT	1977	SQ YD
2	REPLACE WITH 3" BITUMINOUS CONCR	2077	SQ YD
3	REPLACE WITH 1 1/4" BIT CONCR	130	SQ YD
4	REPLACE WITH 1 1/4" BIT CONCR	45	SQ YD
5	DRIVE REMOVAL	50	YD
6	WALK REMOVAL	30	YD
7	CURB REMOVAL	2	YD
8	STRIP & REVEAL	30	YD
9	ASPHALT SURFACE	30	YD
10	EXCAVATION	858	CY
11	FILL	60	CY
12	22-A GRAVEL	420	SQ YD
13	FILL TYPE A	60	CY
14	ADJUST MANHOLE	5	EA
15	ADJUST MANHOLE	5	EA
16	WATER MAIN	6	EA
17	RE-CONSTRUCT MH	1	EA
18	CATCH BASINS	2	EA
19	ADJUST	2	EA
20	CATCH BASINS	2	EA
21	CONSTRUCT NEW	2	EA
22	12 SEWER PIPS	112	LN FT
23	CONCRETE CURB	112	LN FT
24	NEW 8" CONCRETE	112	LN FT
25	NEW 6" CONCRETE	112	LN FT
26	CONCRETE	112	LN FT
27	WEARING COURSE	112	LN FT
28	BITUMINOUS CONCR	112	LN FT
29	PAVING	112	LN FT
30	BOUNDARY	112	LN FT
31	MAKING	112	LN FT
32	TEST CORES	112	LN FT
33	6 CONCR WALK	112	LN FT
34	10" CONCRETE	112	LN FT
35	PLANS	112	LN FT
36	TOP SOIL	112	LN FT
37	6 DRAIN TILE	112	LN FT
38	* NO CURB	112	LN FT
39	** EXCLUDING CURB	112	LN FT

PLAN SCALE 1" = 40'
 PROFILE SCALE 1" = 4'