

GROUP NO. 66-3 CONTRACT NO. P.W. 4787F

**STREET PAVING PLAN
CITY OF DETROIT**

DEPARTMENT OF PUBLIC WORKS—CITY ENGINEERS OFFICE

NAME OF STREET WEAVER
FROM AT ASHTON
TO _____

INDEX NO. 69 TOPO NO. 100
SHEET 4 OF 4 SHEETS
PT. NO.

TYPE OF PAVEMENT 8 8 ONE COURSE CONCRETE-INTEGRAL CURB
8" UNIFORM AT STREET INTERSECTION EXCEPT AS NOTED

PET. NO. _____ BY E.C.C. DATE 10-30-62

NOTE -- FOR SYMBOLS (C) ETC., SEE STANDARD DETAIL DRAWING C-4378

BENCH MARKS _____ ELEV. _____

PLAN	MADE BY	CHECKED BY
PROFILE	G.M. Smith	
GRADE	M. KAWMAS	U. WICKY
SEWER APPROVED	177122	200-10-16-62
ESTIMATE	R. C. M.	
FINAL CHECK		
APPROVED		
ENGINEER OF STREETS M. J. STEVENSON CITY ENGINEER		

ASSIGNMENT NO.	325 DF-3
BOOK NO.	1965 PB.
LEVEL	DATE 10-16-62
LOTS SL	SEE SHEET
CITY SL	10-25-62
TOTAL	REVIEWED 12-2-65
DATE OF DRAW'G.	
DRAINAGE COMPLETED	3-29-67
PAVING COMPLETED	

QUANTITIES	ESTIMATED	CITY
PAVING	LOTS	
PAVING UNIT	SO. YD.	
CURB-TYPE II	LFT.	
TEST CORES	EACH	
SIDEWALK 4" STANDARD SQ. FT.		
CONCRETE DRIVE 8" STD. SQ. FT.		
TREE REMOVAL 4"-12" DIA.		
TREE REMOVAL 12"-18" DIA.		

QUANTITIES	ESTIMATED	CITY
EXCAVATION	CU. YD.	
PAVEMENT REMOVAL	SO. YD.	
CURB REMOVAL	LFT.	
FILL	TYPE A	
ADJUST MANHOLES	TYPE B2A	
MANHOLES	RE-CONSTRUCT CONE	
CATCH BASIN ADJUST	NEW	
CATCH BASIN STANDARD NEW		
12" SEWER PIPE	LFT.	
PAVING	SO. YD.	

BEFORE STARTING CONSTRUCTION CONTRACTOR MUST CHECK WITH UTILITIES FOR LOCATIONS OF EXISTING STRUCTURES WHETHER OR NOT INDICATED ON PLANS.


LOTS & ALLEYS 1" = 30'
STREET WIDTH 1" = 30'

VERTICAL SCALE

SUPPLEMENTARY DETAILS
C-4378 THROUGH C-4386

DATE 11-24-65
OLD MAP 11-24-65

10-26-66 CURB CHANGED FROM 11 TO 12"

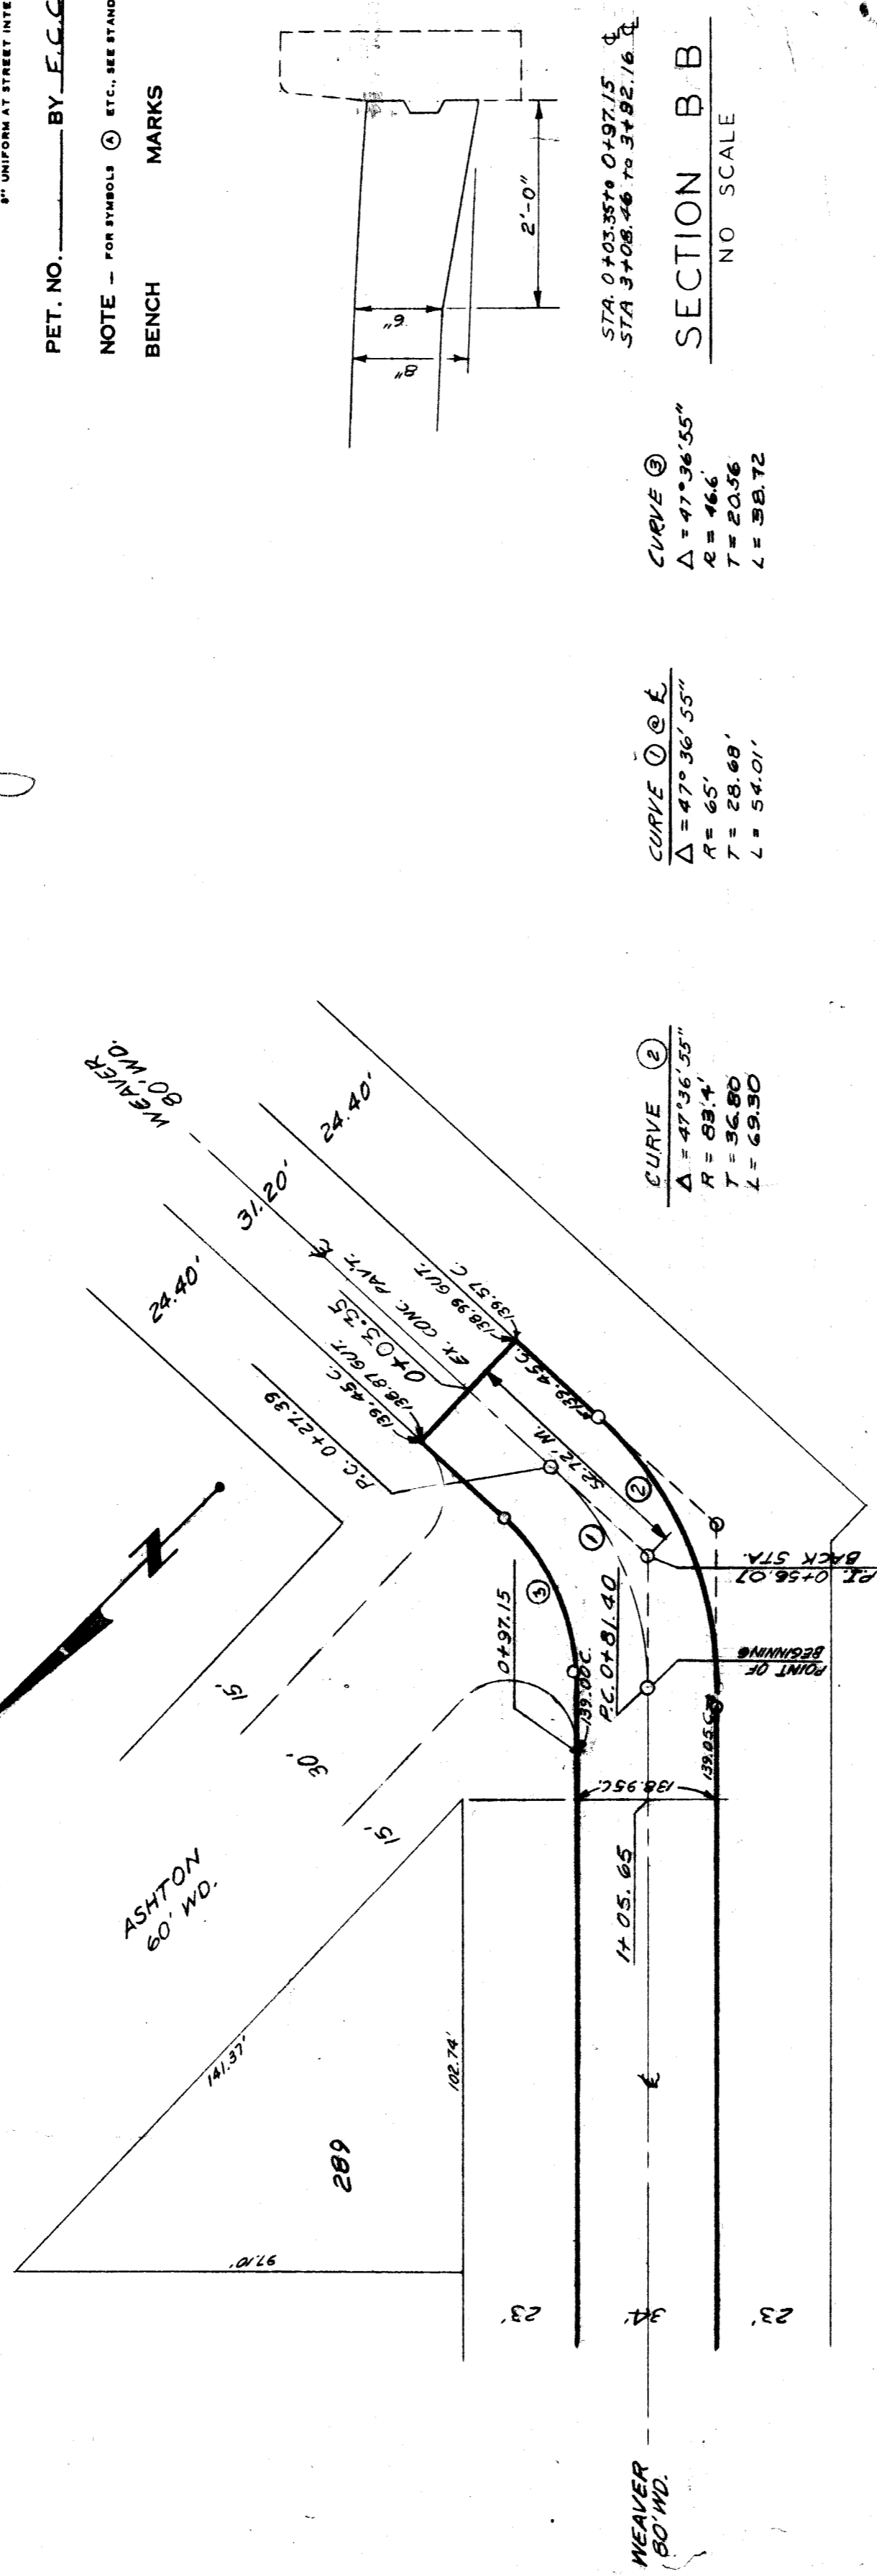

CURVE 1
 $\Delta = 47^{\circ} 36' 55''$
 $R = 65'$
 $T = 28.68'$
 $L = 54.01'$

CURVE 2
 $\Delta = 47^{\circ} 36' 55''$
 $R = 63.4'$
 $T = 26.80'$
 $L = 49.30'$

CURVE 3
 $\Delta = 47^{\circ} 36' 55''$
 $R = 46.6'$
 $T = 20.56'$
 $L = 38.72'$

STA 0+03.35 TO 0+97.15
STA 3+08.46 TO 3+82.16

SECTION B B
NO SCALE

ALL ALLEY RADII ARE 10'

