

BEFORE STARTING CONSTRUCTION CONTRACTOR MUST CHECK WITH UTILITIES FOR LOCATIONS OF EXISTING STRUCTURES WHETHER OR NOT INDICATED ON PLANS.	
SCALE LOTS & ALLEYS 1" = 60' STREET WIDTH 1" = 60' VERTICAL 1" = 2'	
SUPPLEMENTARY DETAILS C-432 THROUGH C-438	
OLD MAP 9-30-51	
REVISIONS	
DATE 10-26-66 CURBS CHANGED FROM 12" TO 18" W.D.	

QUANTITIES	ESTIMATED	LOTS	CITY
EXCAVATION	CU YRS.		
PAYMENT REMOVAL	SO YRS.		
CURB REMOVAL	L.F.T.		
FILL	TYPE A TYPE B TYPE C TYPE D TYPE E TYPE F TYPE G TYPE H TYPE I TYPE J		
ADJUST MANHOLES	RECONSTRUCT CONE		
MANHOLES	NEW		
CATCH BASIN ADJUST			
CATCH BASIN STANDARD NEW			
1" SEWER PIPE	L.F.T.		
	SO YRS.		

QUANTITIES	ESTIMATED	LOTS	CITY
PAVING	SO YRS.		
PAVING UNIT	SO YRS.		
CURB TYPE II	L.F.T.		
TEST CORES	EACH		
SIDEWALK 4" STANDARD SO.F.T.			
CONCRETE DRIVE	4" 12" DIA. 8" 12" DIA. 12" 12" DIA.		
TREE REMOVAL	12" 18" DIA.		

ASSIGNMENT NO.	325-07-3
BOOK NO.	1965 P.G. 8-18
LEVEL	DATE 10-16-62
DATE OF DRAW'G.	10-25-62
REVIEWED	12-2-65
DATE OF DRAW'G.	11-22-51
DRAINAGE COMPLETED	3-29-67
PAVING COMPLETED	

MADE BY	G.M. SMITH	CHECKED BY	W. KAWWAS
PROFILE	G.M. SMITH	GRADE	W. KAWWAS
SEWER APPROVED	P. S. M.	ESTIMATE	P. S. M.
FINAL CHECK	P. S. M.	APPROVED	P. S. M.
ENGINEER OF STREETS	P. S. M.	CITY ENGINEER	P. S. M.

INDEX NO.	69
T.O.P. NO.	100
INDEXED	100

GROUP NO. 66-13 CONTRACT NO. P.W. 4787F

STREET PAVING PLAN
CITY OF DETROIT

DEPARTMENT OF PUBLIC WORKS-CITY ENGINEERS OFFICE

NAME OF WEAVER

STREET FROM 26'N. OF S.P.L. PLYMOUTH RD. TO S.P.L. GREENVIEW

SHEET 1 OF 4 SHEETS



PET. NO. E.C.C. BY BY DATE 10-30-62

NOTE - FOR SYMBOLS @ ETC. SEE STANDARD DETAIL DRAWING S-377

BENCH MARKS

ELEV.

P.B.M. 101-250 N.E. COR. PLYMOUTH & GASTONWAY 140.866
P.B.M. 100-2524 N.E. COR. LONGACRE & W. CHICAGO 138.657 R.
C.B.M. ARROW ON HYD. @ #18633 WEAVER 144.29
C.B.M. ARROW ON HYD. 72.5. OF #18571 WEAVER 144.08

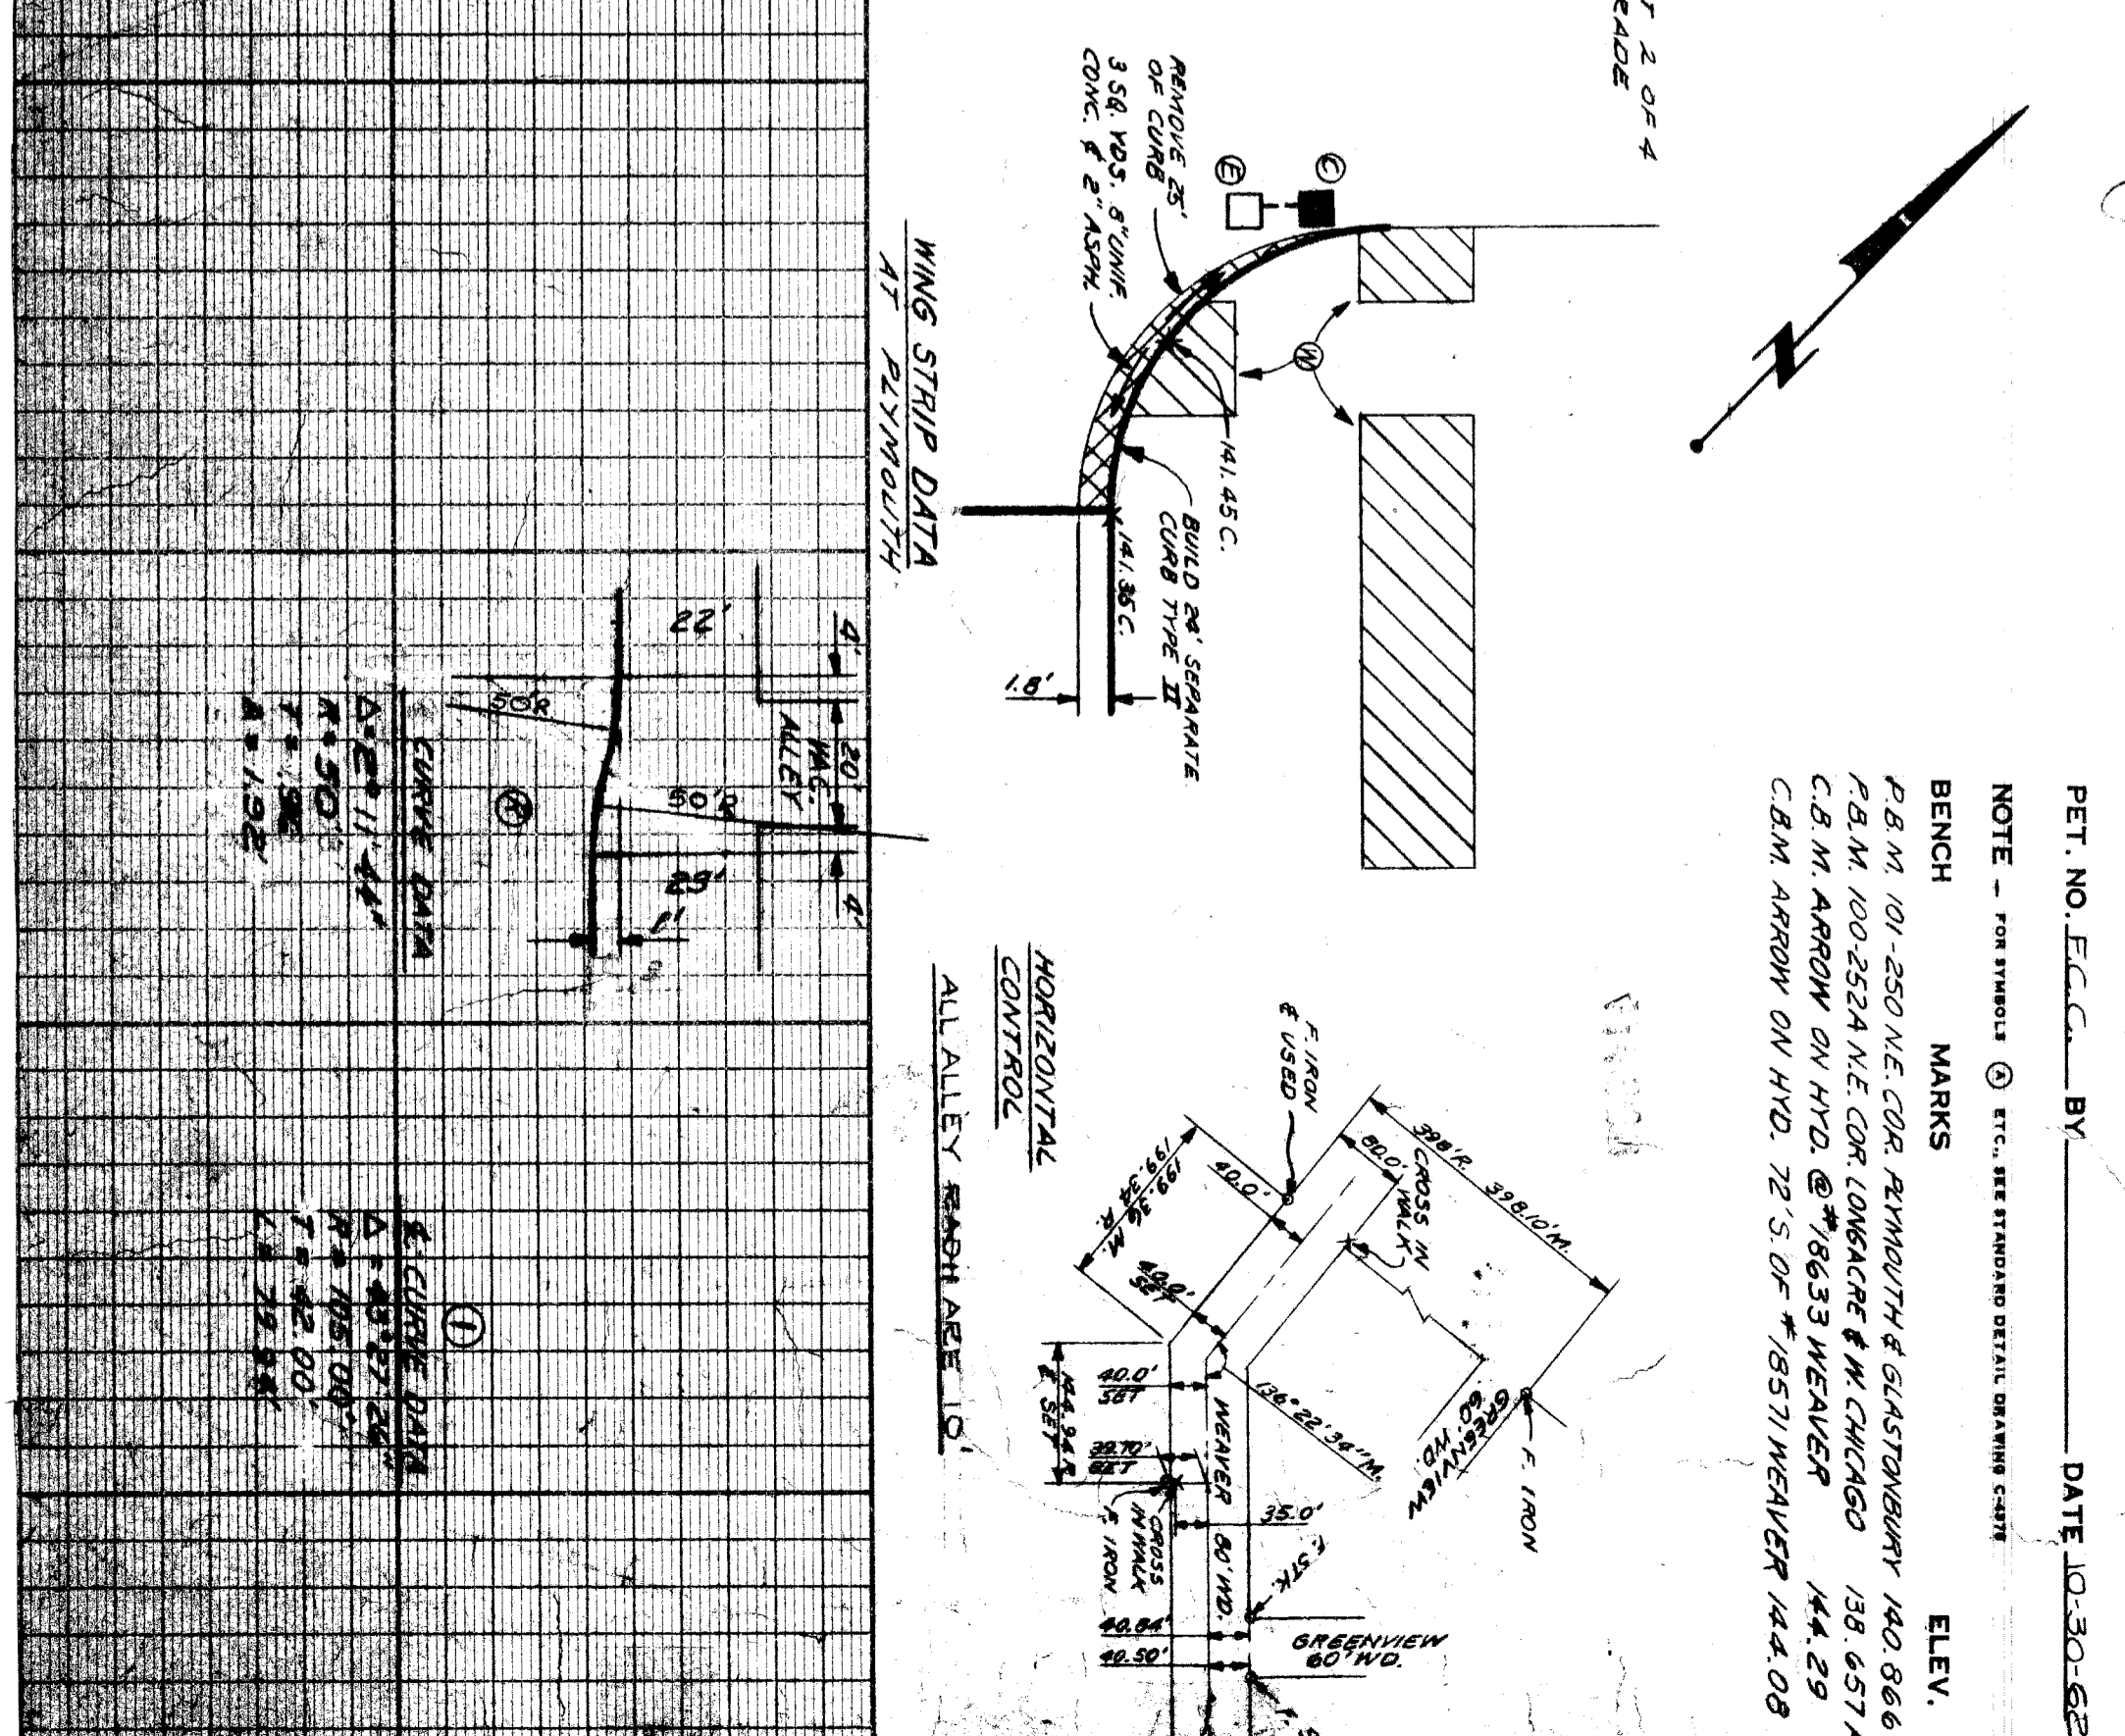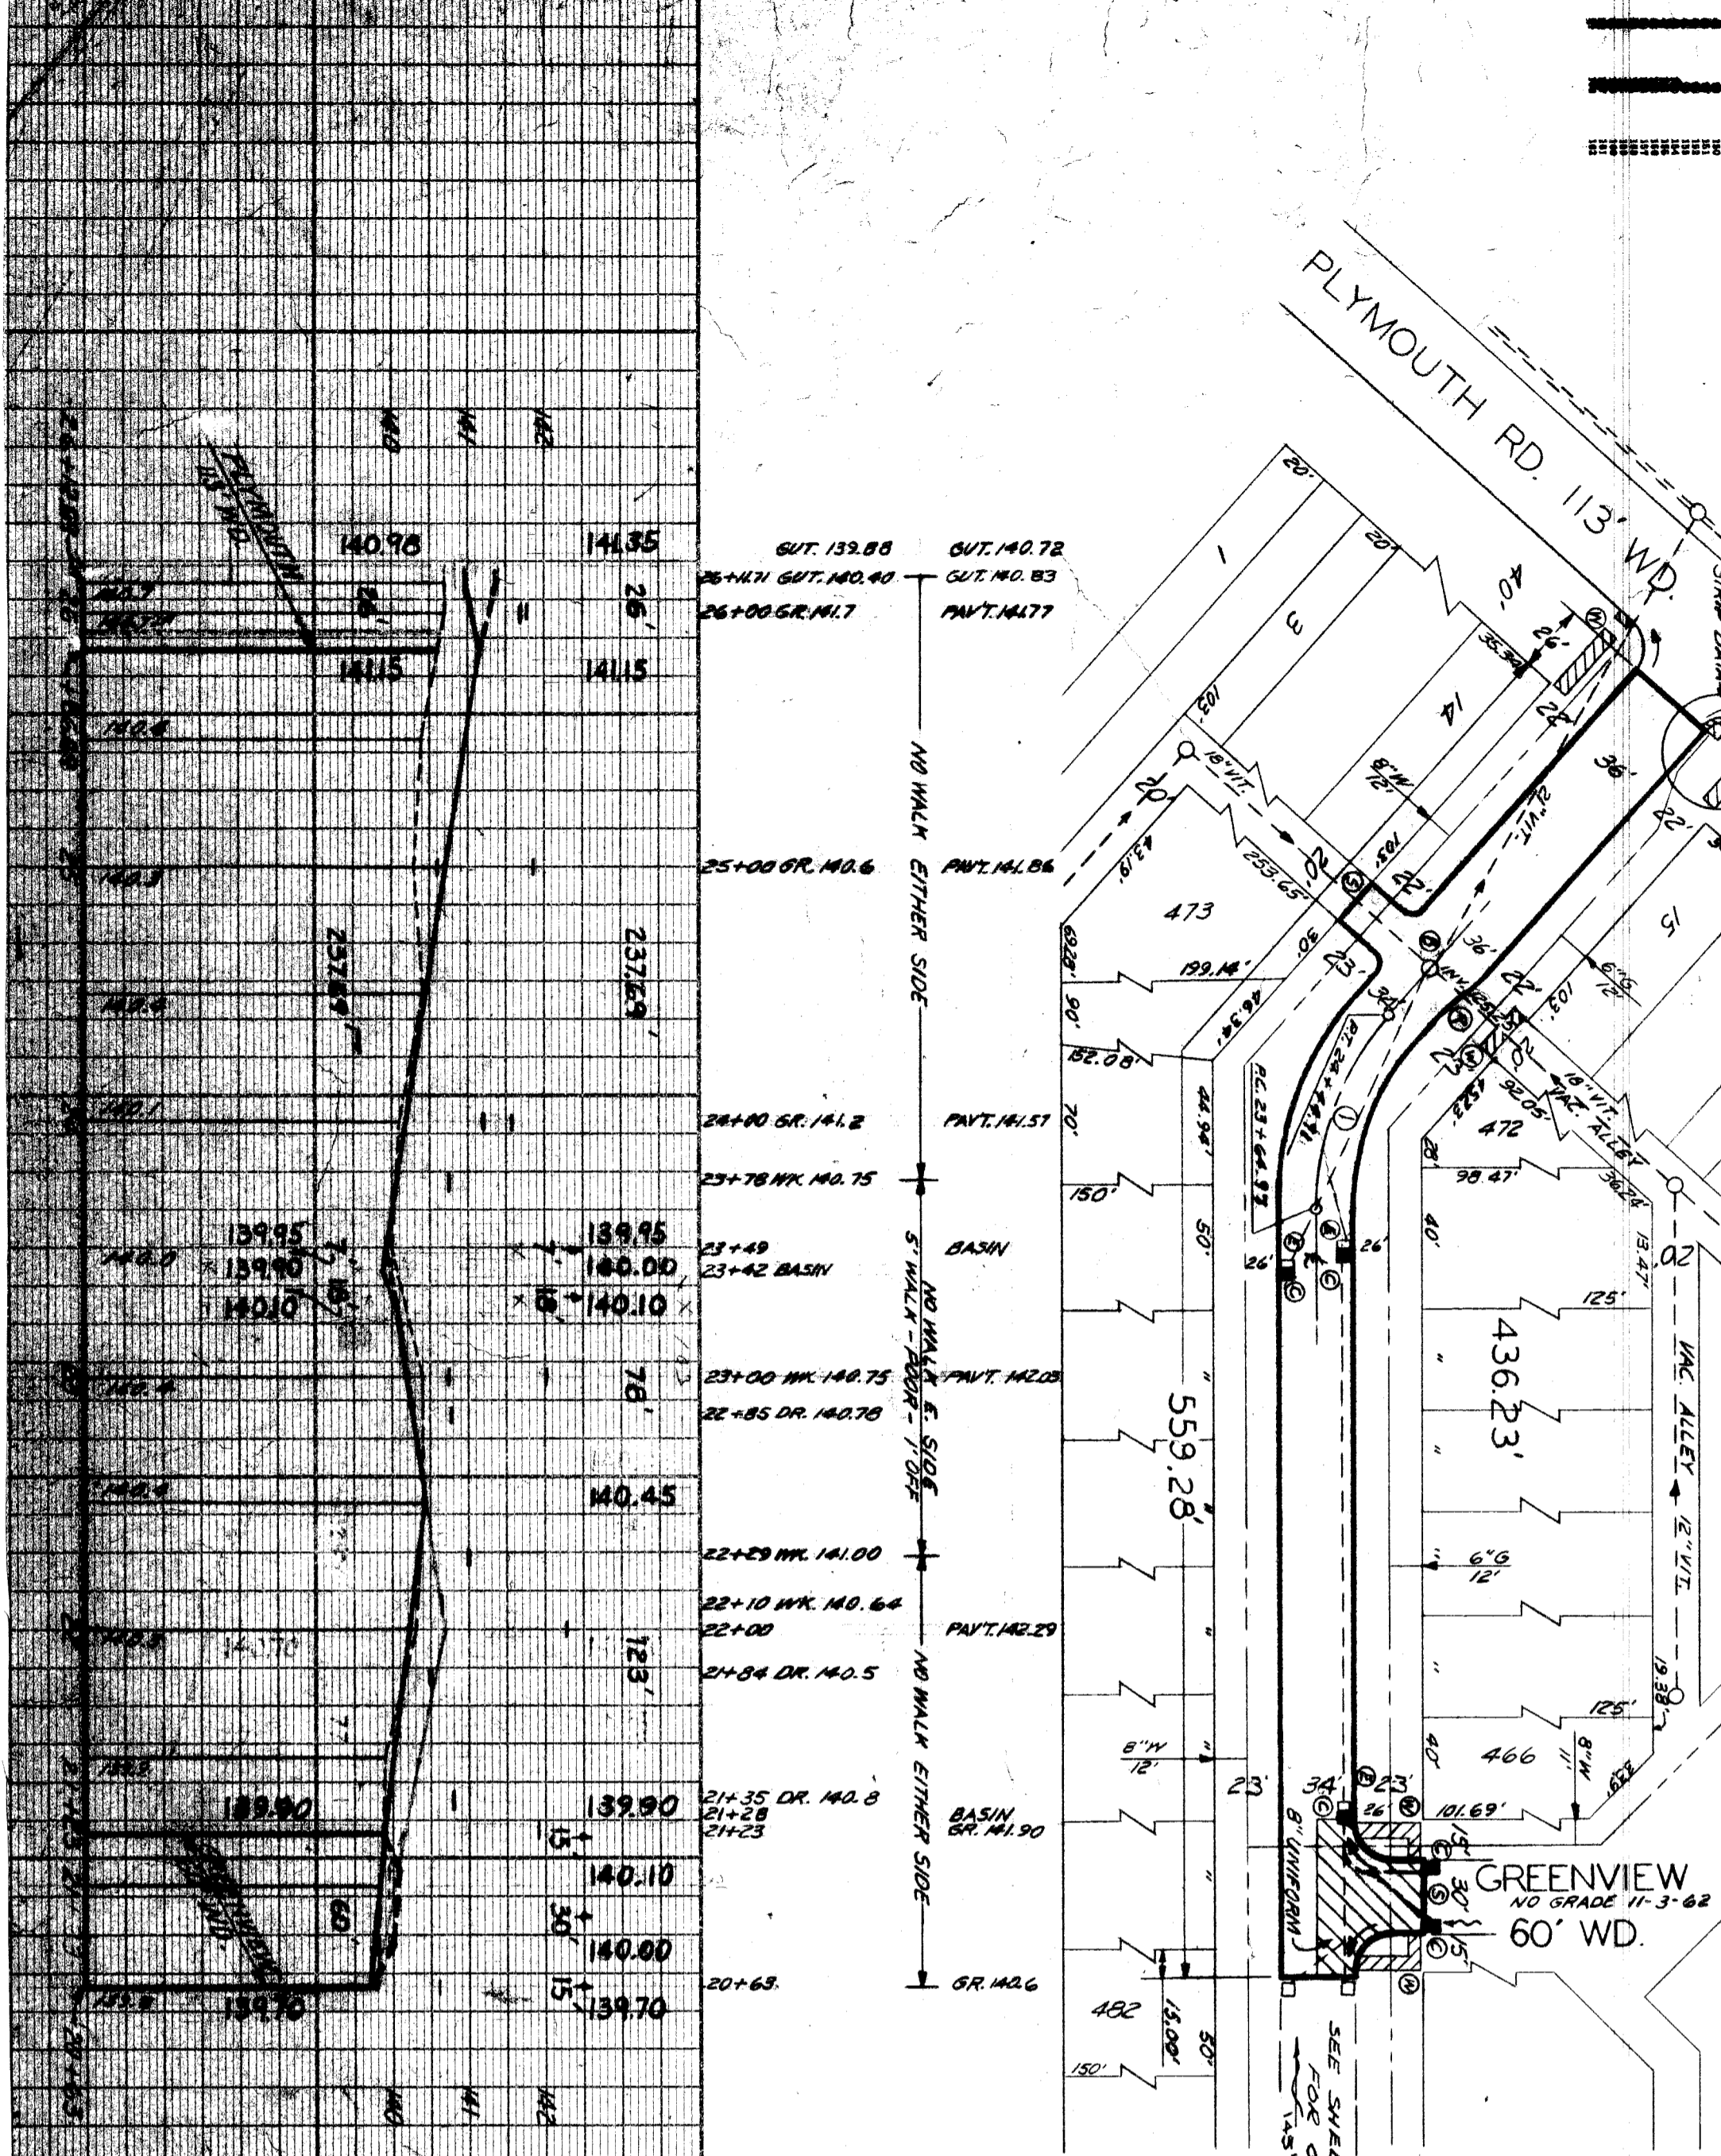

CURVE DATA	
Δ = 43° 27' 26"	
R = 105.00'	
T = 59.20'	
L = 139.88'	