

**STREET PAVING PLAN
CITY OF DETROIT**

DEPARTMENT OF PUBLIC WORKS-CITY ENGINEERS OFFICE

NAME OF STREET: **WEAVER**
 FROM: **S.P.L. GREENVIEW**
 TO: **N.P.L. PENROD**

PET. NO. **E.C.C.** BY _____ DATE **10-30-62**

NOTE - FOR SYMBOLS @ ETC., SEE STANDARD DETAIL DRAWING C-479

BENCH MARKS
 P.B.M. 101-250 NE COR. PLYMOUTH & GLASTONBURY 140.866
 P.B.M. 100-3524 NE COR. LONGACRE & W. CHICAGO 138.657
 C.B.M. ARROW ON HYD. 72'S. OF 18571 WEAVER 144.08
 C.B.M. ARROW ON HYD. 5' W. COR. WEAVER & FAUST 143.03
 C.B.M. ARROW ON HYD. @ 18407 WEAVER 144.07

BEFORE STARTING CONSTRUCTION CONTRACTOR MUST CHECK WITH UTILITIES FOR LOCATIONS OF EXISTING STRUCTURES WHETHER OR NOT INDICATED ON PLANS.

LOTS & ALLEYS	SCALE	1" = 100'
STREET WIDTH	SCALE	1" = 50'
VERTICAL SUPPLEMENTARY DETAILS	C-479 THROUGH C-484	
OLD MAP	REVISIONS	8-30-51
DATE		
028-66 CURBS CHANGED FROM 14" TO 12"		



QUANTITIES	ESTIMATED
EXCAVATION	CU. YD.
PAVEMENT REMOVAL	NO. YD.
CURB REMOVAL	NO. YD.
FILL	CU. YD.
ADJUST MANHOLES	RECONSTRUCT CONC.
MANHOLES	RECONSTRUCT CONC.
CATCH BASIN ADJUST	
CATCH BASIN	STANDARD NEW
12" SEWER PIPE	L.F.T.
PAVING	SO. YD.

QUANTITIES	ESTIMATED
PAVING	SO. YD.
PAVING	SO. YD.
CURB-TYPE II	L.F.T.
TEST CONES	EACH
SIDEWALK 4" STANDARD SQ. FT.	"
CONCRETE DRIVE	"
TREE REMOVAL	"
TREE REMOVAL	"

ASSIGNMENT NO.	325 DF-3
BOOK NO.	1965 P. 15-17
LEVEL	10-16-62
DATE	
REVIEWED	10-25-62
DATE OF DRAWG.	RE-2-55
DRAINAGE COMPLETED DATE	UNKNOWN
PAVING COMPLETED	3-29-67

MADE BY	G.M. SMITH, N. KAWWAS
CHECKED BY	G.M. SMITH, N. KAWWAS
PLAN PROFILE	G.M. SMITH, N. KAWWAS
GRADE	N. KAWWAS, J. WICKER
SEWER APPROVED	10/16/62
ESTIMATE	P. C. M. [Signature]
FINAL CHECK	[Signature]
APPROVED	[Signature]
ENGINEER OF STREETS	[Signature]
ASSY. CITY ENGINEER	[Signature]
CITY ENGINEER	[Signature]

INDEX NO.	69
TOPO NO.	100
INDEXED	

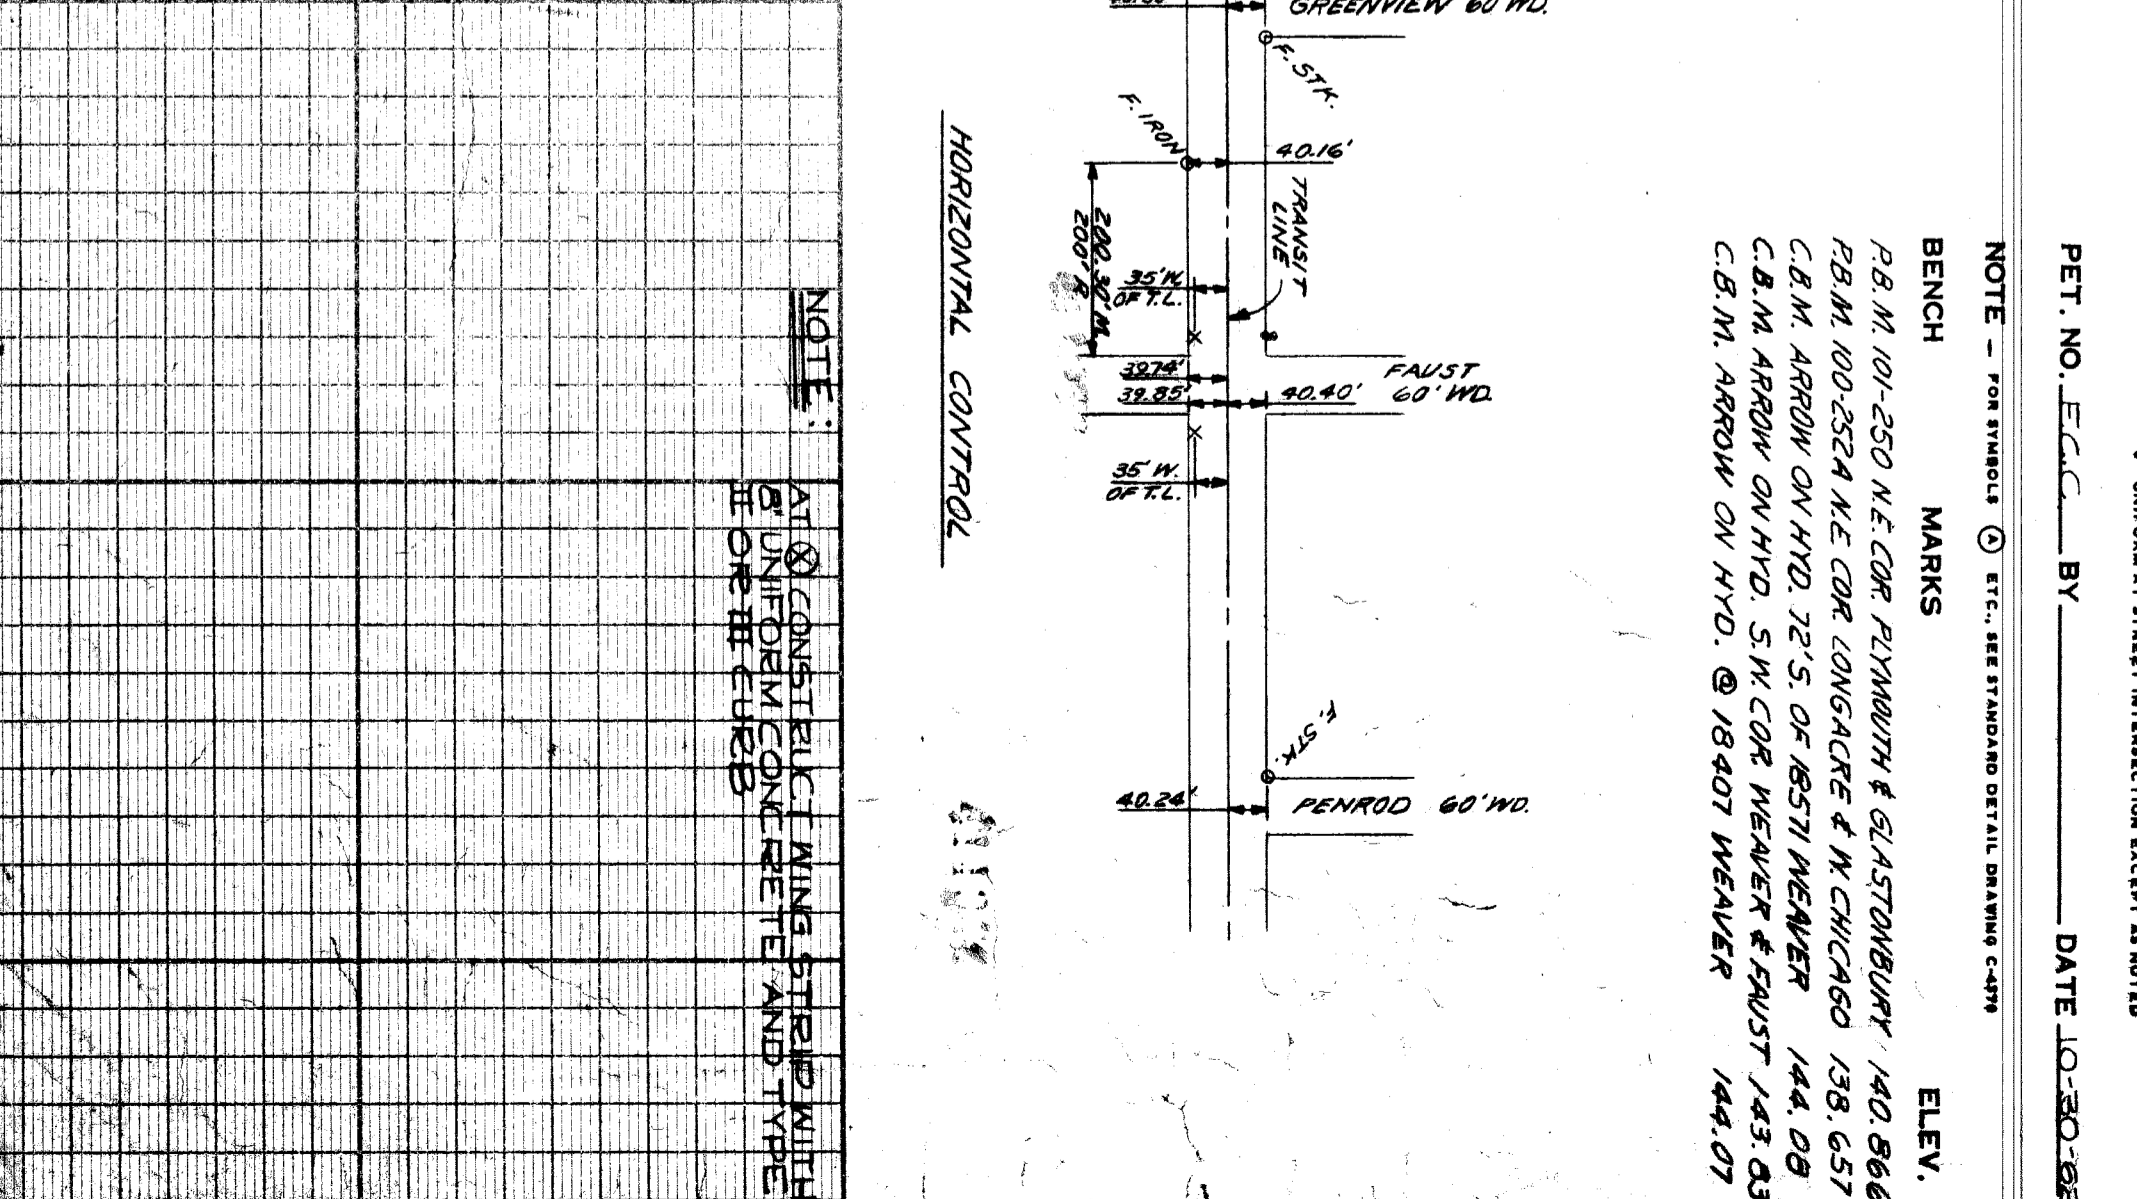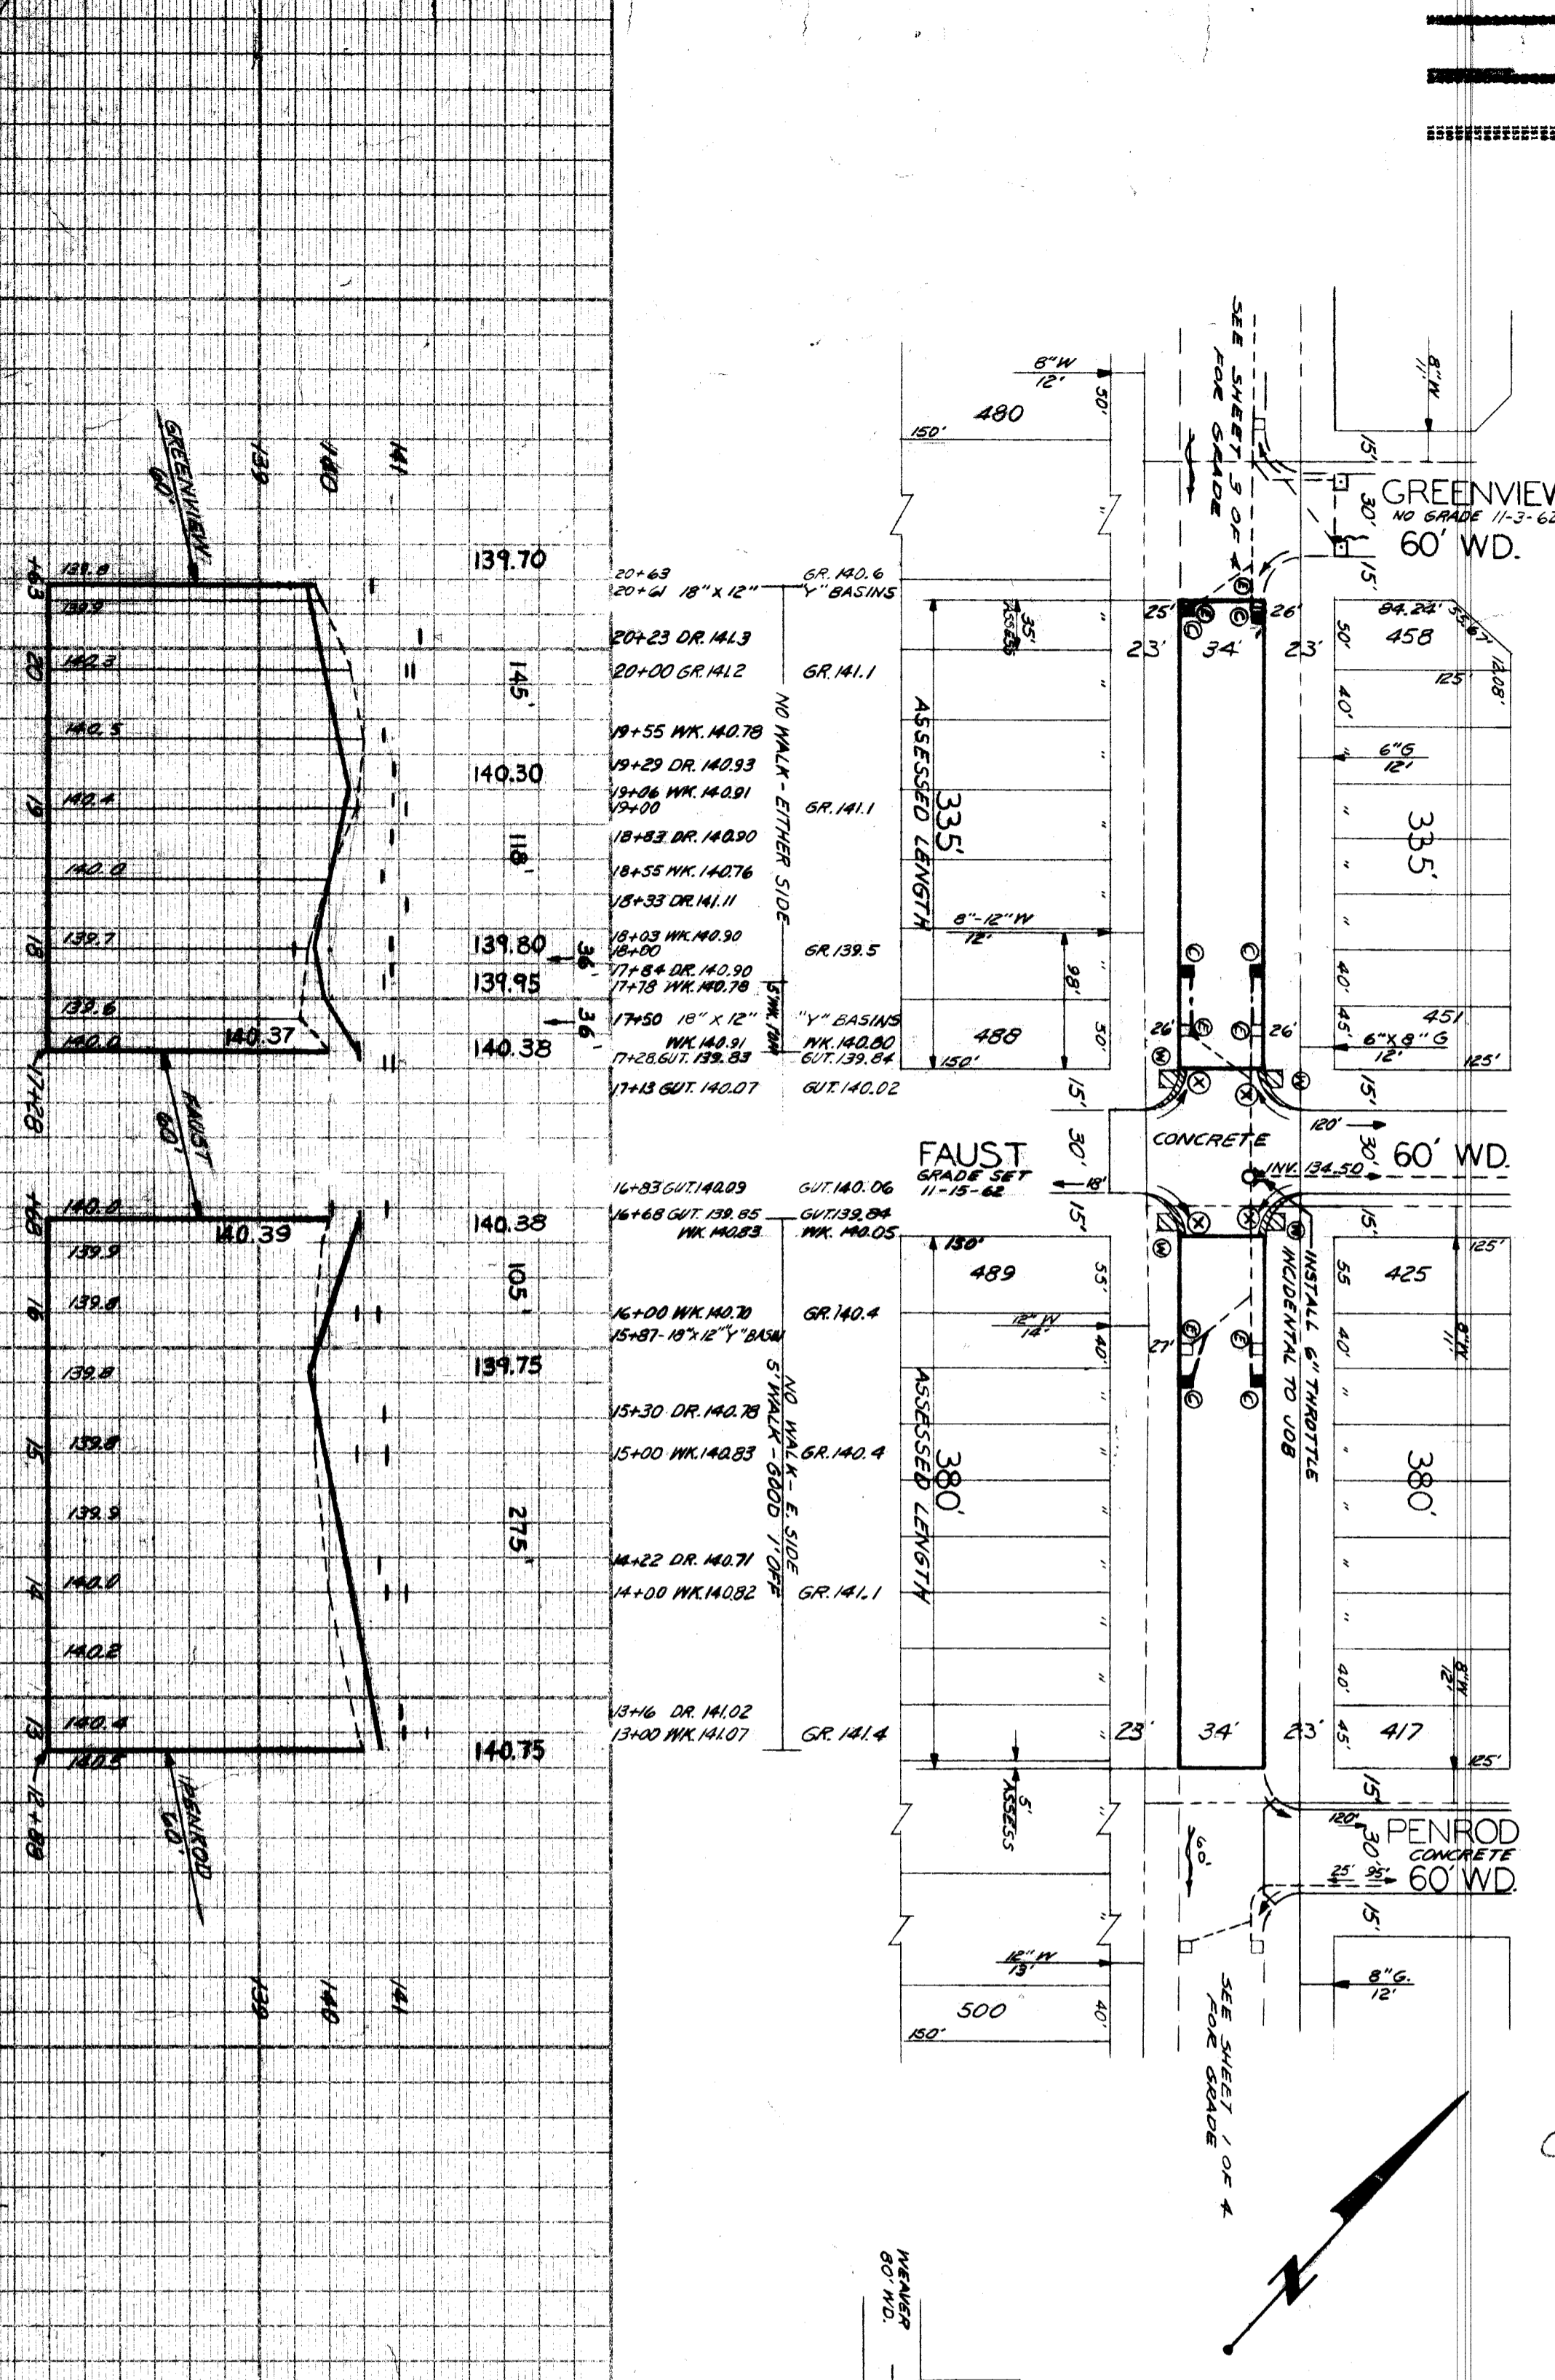

NOTE: AT ALL CORNERS SETTING STRIP WITH 6" UNIFORM CONCRETE AND TYPE II CURB