

DEPARTMENT OF PUBLIC WORKS DETROIT  
 CITY ENGINEERS OFFICE - DIVISION OF PAVING DESIGN  
**STREET PAVING PLAN**  
**WEST PARKWAY**  
 N.P.L. OF ORANGELAWN  
 N.P.L. OF ELMIRA

PL.B.M.# 119-269 S.E. CORNER PLYMOUTH & W. PARKWAY  
 P.L.B.M.# 119-269 S.E. CORNER PLYMOUTH & W. PARKWAY  
 B.M. ARROW OF HYDRANT S.E. CORNER W. PARKWAY & ELMIRA  
 B.M. ARROW OF HYDRANT N.W. CORNER ORANGELAWN & W. PARKWAY  
 ELEV. 142.643  
 147.15  
 143.25  
 144.272

NOTE: P.L. OFFSET 5 FT. TO + IN WALK.

AT (A) ADJUST TOPS OF 2 EXISTING CATCH BASINS USING FLAT TYPE FRAMES & GRATES. SEE NOTE PERTAINING TO CASTINGS.  
 AT (B) ADJUST TOP OF 1 EXISTING CATCH BASIN, IF NECESSARY, AT UNIT COST FOR CATCH BASIN ADJUSTMENT.  
 AT (C) CONSTRUCT 4 TO PIPE CATCH BASINS WITH STD. FRAMES & GRATES AS REQUIRED. CONNECT TO EXISTING OUTLETS AS SHOWN. SEE STD. DRAWINGS C-226-A & C-224.  
 AT (E) ABANDON 2 EXISTING PIPE BASINS. PLUS OUTLETS WITH CLASS "C" CONCRETE & REMOVE OR FILL BASINS WITH STANDARD 4" SIDEWALK.  
 AT (V) CONSTRUCT 1104 SQ. FT. OF STANDARD 4" SIDEWALK.  
 ADJUST TOP OF 1 SEWER MANHOLE.  
 ADJUST TOP OF 1 WATER MANHOLE.  
 RECONSTRUCT CONE OF ONE EXISTING SEWER MANHOLE, IF NECESSARY.  
 BACKFILL SEWER PIPE TRENCHES UNDER PROPOSED PAVEMENT WITH APPROVED SAND-GRAVEL MATERIAL; ELSEWHERE FILL & TAMP WITH APPROVED EARTH LAYERS AS REQUIRED.  
 DIRT ROADWAYS AT ENDS OF PAVEMENTS SHALL BE GRADED BACK & STONED 6" DEEP UNIFORMLY FOR A DISTANCE OF 10 FT. OR AS INDICATED IN DETAIL ON PLAN TO MEET EXISTING GRADES. 42 CU. YDS INCLUDED UNDER EXCAVATION TOTALS FOR COST.  
 \*CONTRACTOR SHALL FURNISH NEW CASTINGS FOR ALL ADJUSTED BASINS & MANHOLES EXCEPT WHEN SALVAGED CASTINGS ARE AVAILABLE. THEIR USE PERMITTED BY THE ENGINEER. A DEDUCTION OF \$15.00 PER CATCH TO BE USED SHALL BE MADE FROM THE ORIGINAL CONTRACT PRICE. THE SALVAGED CASTINGS MUST BE HAULED TO D.P.W. YARD AT STATE PAIR & JOHN R.  
 ALL CURBS WITHIN STREET INTERSECTIONS TO BE SEPARATE TYPE II OR INTEGRAL TYPE III, EXCEPT AS OTHERWISE NOTED.  
 RAISE WALK E. SIDE BETWEEN STA. 3+15 & STA. 3+55 TO CONFORM TO CURB GRADES.

REQUESTED BY L.F. SATTLEB 3-14-50


**BENCH MARKS**  
 P.L.B.M.# 118-251 N.E. CORNER CHICAGO & W. PARKWAY  
 ELEV. 142.643  
 B.M. ARROW OF HYDRANT N.W. CORNER ORANGELAWN & W. PARKWAY  
 ELEV. 147.15  
 P.L.B.M.# 119-269 S.E. CORNER PLYMOUTH & W. PARKWAY  
 ELEV. 143.25  
 P.L.B.M.# 119-269 S.E. CORNER PLYMOUTH & W. PARKWAY  
 ELEV. 144.272

CHANGE DRAINAGE  
 7-21-50 OMIT R.O.F.W. SEWER AND  
 RELOCATE 2-CATCH BASINS AS SHOWN

PLAN SCALE DIST. 1" = 100'  
 LOTS 3 ALLE 1" = 100'  
 51' SET WID. 1" = 50'

PAVING COMPLETED 5-12-49  
 C.C. 10-3-50

QUANTITIES	ENTRANCED	FINAL	QUANTITIES	ENTRANCED	FINAL
3 062	500	3 062	500	500	500
5 474	278	5 474	278	278	278
240	192	240	240	240	240
2	2	2	2	2	2
9	9	9	9	9	9
100	100	100	100	100	100
355	355	355	355	355	355

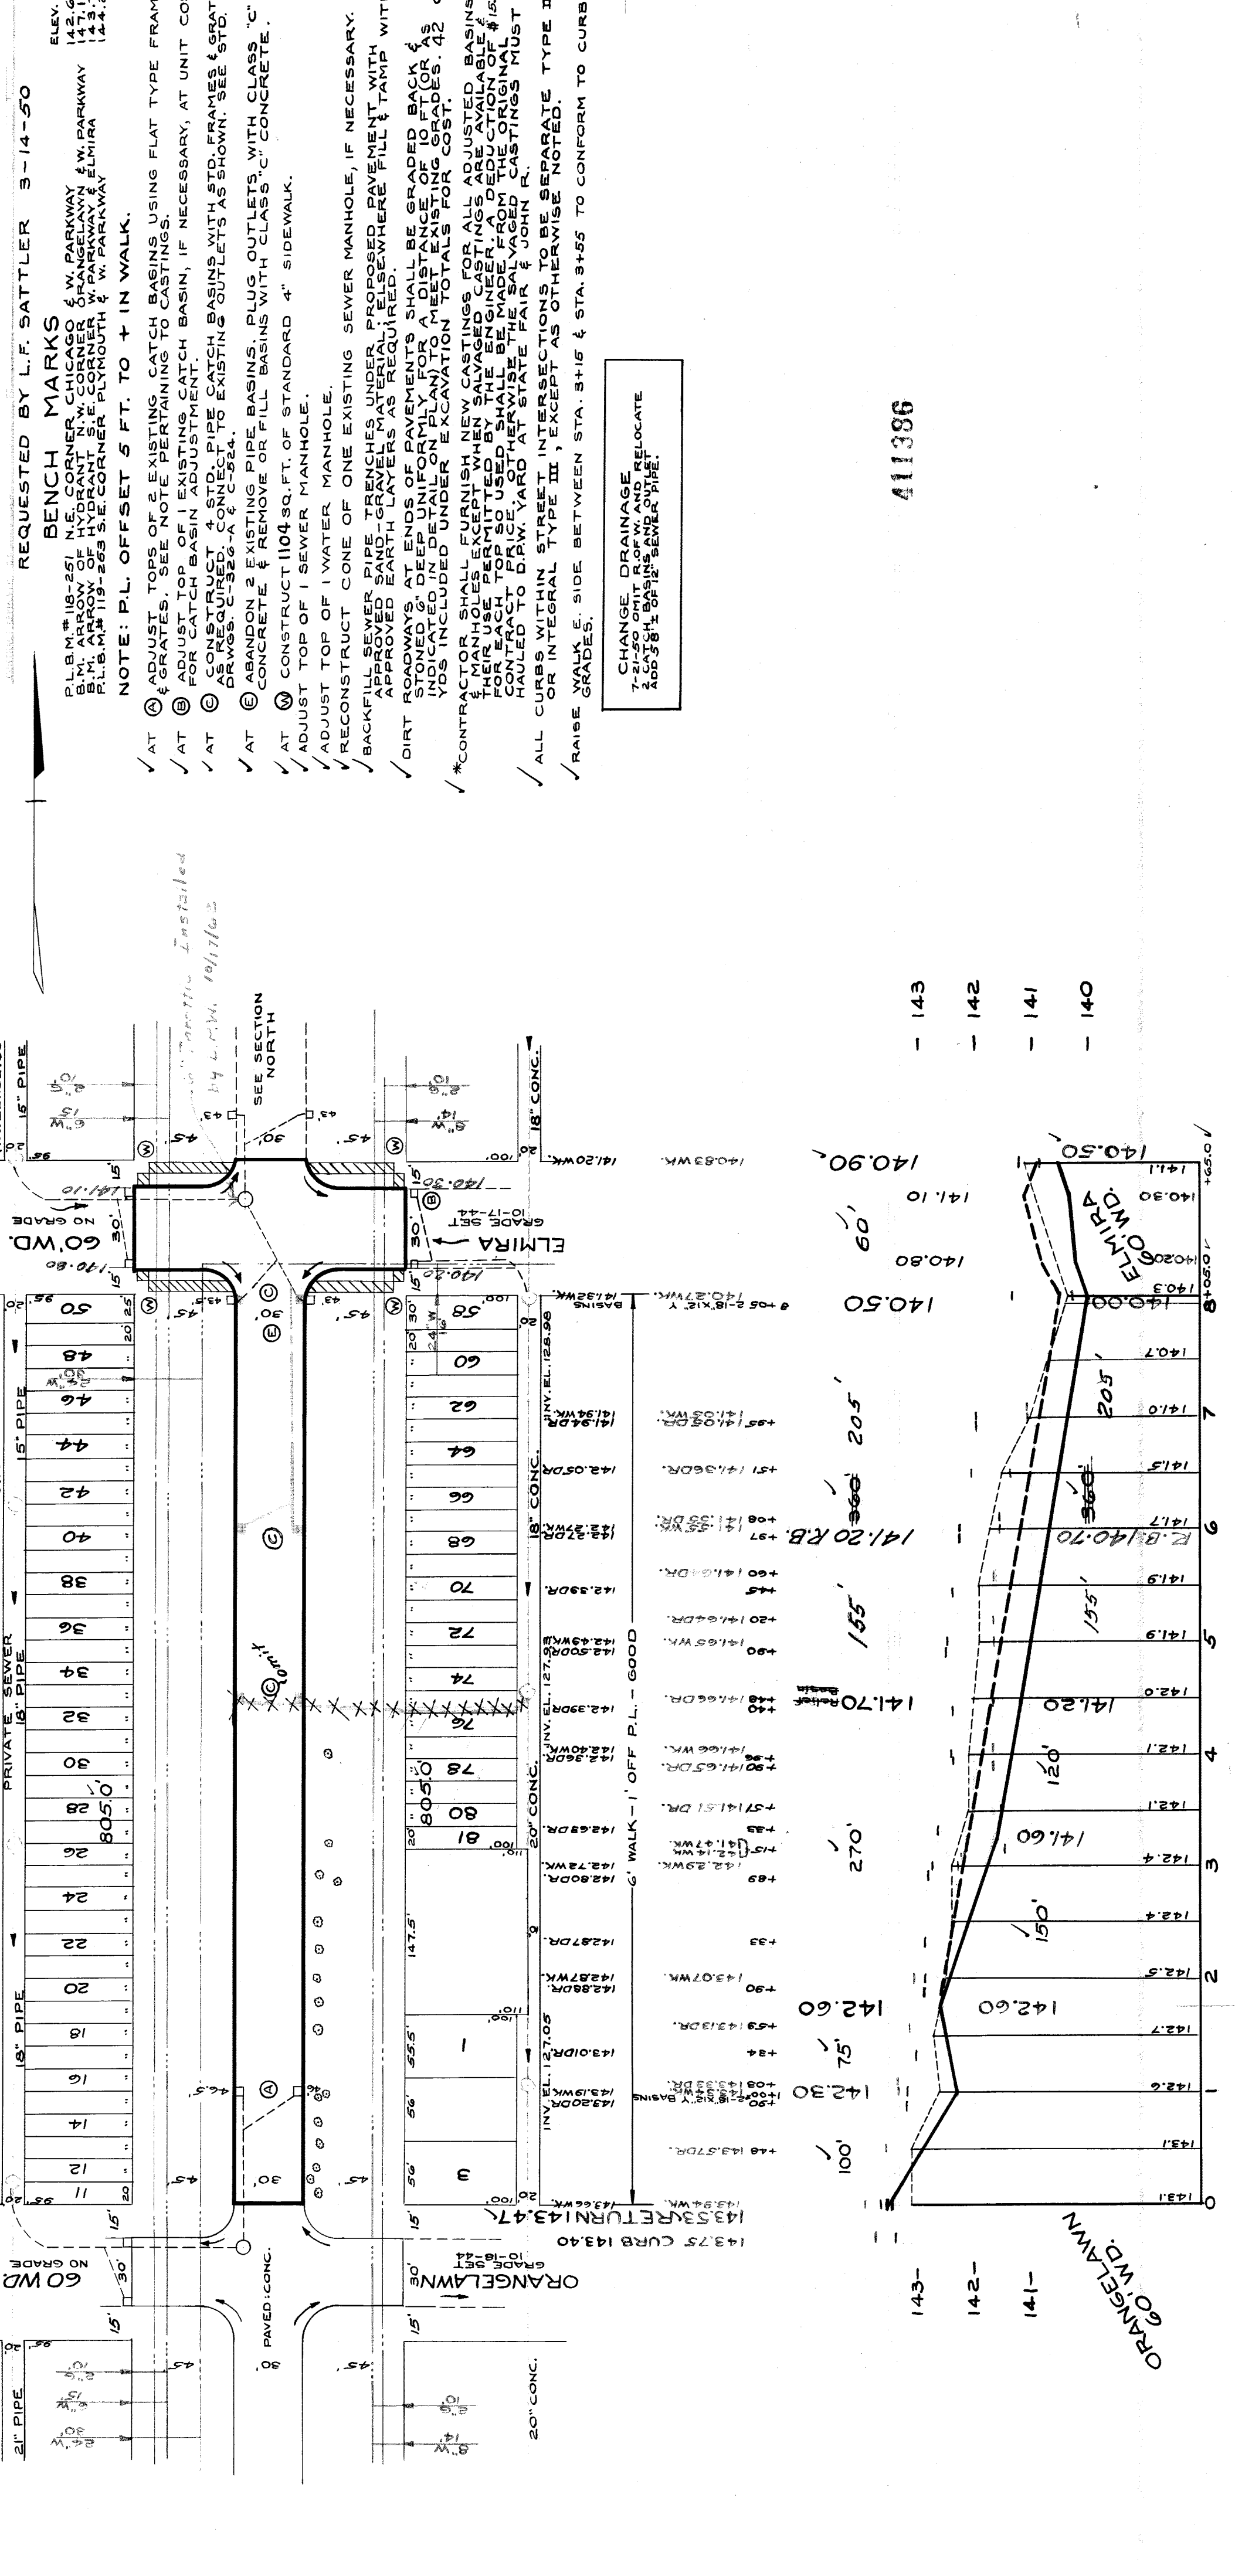

CHANGE DRAINAGE  
 7-21-50 OMIT R.O.F.W. SEWER AND  
 RELOCATE 2-CATCH BASINS AS SHOWN

411386

143  
142  
141  
140

143  
142  
141