

DEPARTMENT OF PUBLIC WORKS DETROIT
CITY ENGINEER'S OFFICE - DIVISION OF PAVING DESIGN
49-23 STREET PAVING PLAN

NAME OF STREET: WEST PARKWAY
FROM: S.P.L. OF SAWYER
TO: S.P.L. OF TIREMAN

ACTUAL NO. 325-5-20
FEET/INCH 4453
INDEX TOPS: 78 117
RECORD NO. 1

WEBER REQUEST 11-15-48
PET. # 4453 A.M. LAMBRIGHT 1/10/49

BENCH MARKS

ELEV
PLBM #17-250 S.E. COR. WEST PARKWAY & MAJESTIC 141.357
BM ARROW TOP OF HYD. N.W. COR. W. PARKWAY & SAWYER 144.51
PLBM #117-251 N.E. COR. W. PARKWAY & TIREMAN 141.283

NOTE:

- ✓ AT (A) ADJUST TOPS OF 2 EXISTING 18"X12" BASINS USING FLAT TYPE FORMS & GRAPES.
- ✓ AT (H) CONTRACTOR SHALL REMOVE CONCRETE HEADER & BROKEN ASPHALT BACK OF JUNCTION AS REQUIRED & FILL WITH COULD PATCH TO MEET NEW GRADES. TO CU. YDS IS INCLUDED UNDER EXCAVATION TOTALS FOR COST.
- ✓ ADJUST TOPS OF 1 WATER MANHOLES.
- ✓ ADJUST TOPS OF 1 EXISTING SEWER MANHOLE & RECONSTRUCT ONE OF 1 EXISTING SEWER MANHOLE.
- ✓ CONTRACTOR SHALL FURNISH ALL NECESSARY MATERIALS INCLUDING CASTINGS & SHALL HAU ALL SALVAGEABLE MATERIALS TO DRW. YARD AT JOHN R. & STATE FAIR.
- ✓ CONTRACTOR SHALL CONSTRUCT UNIFORM DITCH WHERE SHOWN ON PLAN. TO BE 30" WIDE UNLESS OTHERWISE NOTED IN FIELD. 30" CU. YDS IS INCLUDED UNDER EXCAVATION TOTALS FOR COST.
- ✓ AT (C) ADJUST TOPS OF 2 EXISTING CATCH BASINS IF NECESSARY AT UNIT COST FOR CATCH BASINS ADJUSTMENTS.
- ✓ ALL CURBS WITHIN STREET INTERSECTIONS TO BE SEPARATE TYPE OR INTEGRAL TYPE III (EXCEPT AS OTHERWISE NOTED).
- ✓ AT (W) CONSTRUCT 720 SQ. FT. OF STD. 4" WALKS.
- ✓ AT (B) ABANDON 2 EXISTING 12" "L" BASINS. PLUG OUTLETS WITH CLASS "C" CONCRETE & REMOVE OR FILL BASINS COMPLETELY.
- ✓ AT (D) CONSTRUCT 2 STD. 18"X12" Y FLAT TYPE BASINS COMPLETELY & CONNECT TO EXISTING SEWER AS SHOWN.
- ✓ DIRT ROADWAYS AT ENDS OF PAVEMENT SHALL BE GRADED BACK & STONED 6" DEEP UNIFORMITY. FOR A DISTANCE OF 10 FT. TO MEET EXISTING GRADES. 63 CU. YDS INCLUDED UNDER EXCAVATION TOTALS FOR COST.

DESIGNED BY: L.G. VANTUYL
DRAWN BY: M. Lee
CHECKED BY: J.L. Barton
APPROVED BY: J. Gavrilace
ENGINEER OF STREET
MARTIN R. FISHER
ASS'T. CITY ENGINEER

BOOK	PAGE	DATE
1677	37	4-47
1677	37	11-23-48
L.O.V.T.		
PLAN	NO.	DATE
N.M.M.	H.M.E.L.	5.5
FIELD	CHECKED	F.F.
175476	87738	
LENGTH	60.00	
AREA	1874.76	
LENGTH	937.38	
CITY		


QUANTITIES	ESTIMATED	FINAL
LOTS	LOTS	LOTS
1573	299	299
3032	417	417
8" UNIF		
CONC. DR. 50' FT		
CONC. DR. 50' FT		
ADJUST		
CONSTRUCT		
SEWER 12"		
LINK FT.	178	190

NOTE: BEFORE STARTING CONSTRUCTION CONTRACTOR MUST CHECK WITH UTILITIES FOR LOCATIONS OF EXISTING STRUCTURES WHETHER OR NOT INDICATED ON PLANS.

PLAN SCALE DISTORTED
LOTS & ALLEYS: 1" = 100'
STREET WIDTHS: 1" = 50'

exc. cat 2 basins. 100's. of Tireman
All drainage completed 4.7.49
By D.P.W.
PAVING COMPLETED C.C. 12-13-49

SEWER	REVISIONS		
C-324A	C-397	C-739B	
C-325	C-524	C-733	C-938
C-326A	C-585	C-739	
C-327	C-586	C-739A	

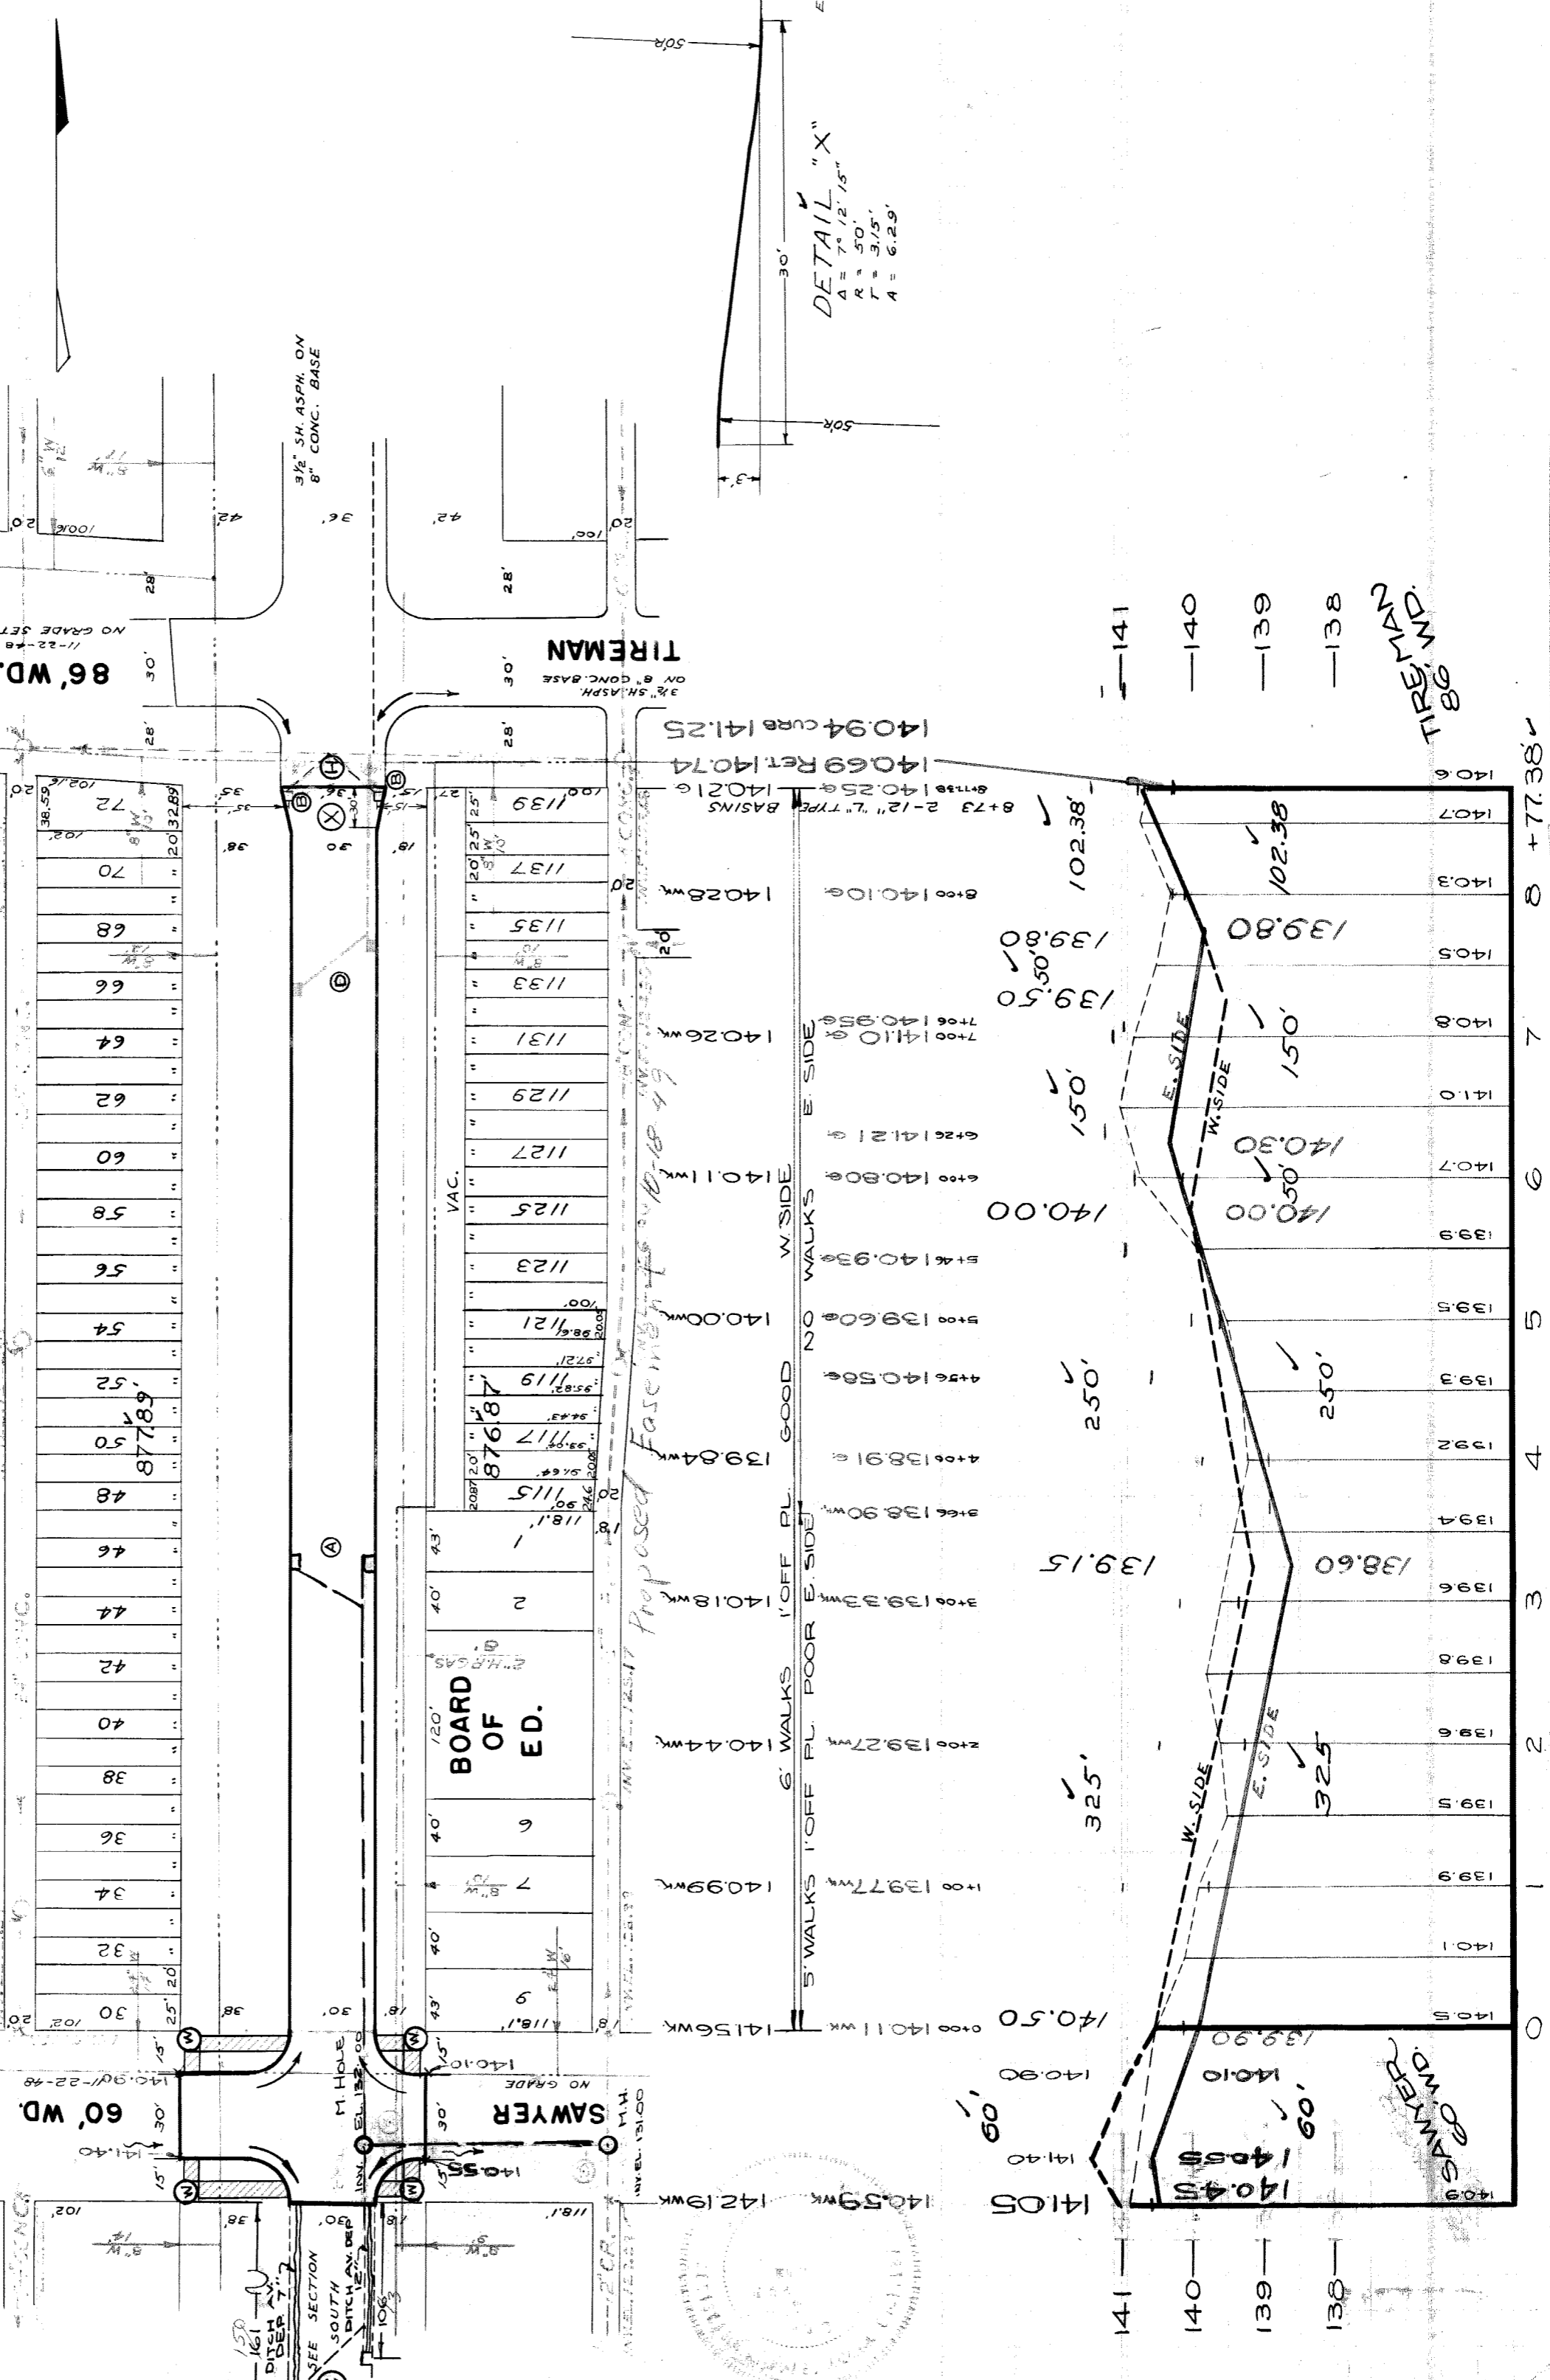

411336