


INLET JOB # C1187

FENKELL PAVED 66' CONC.

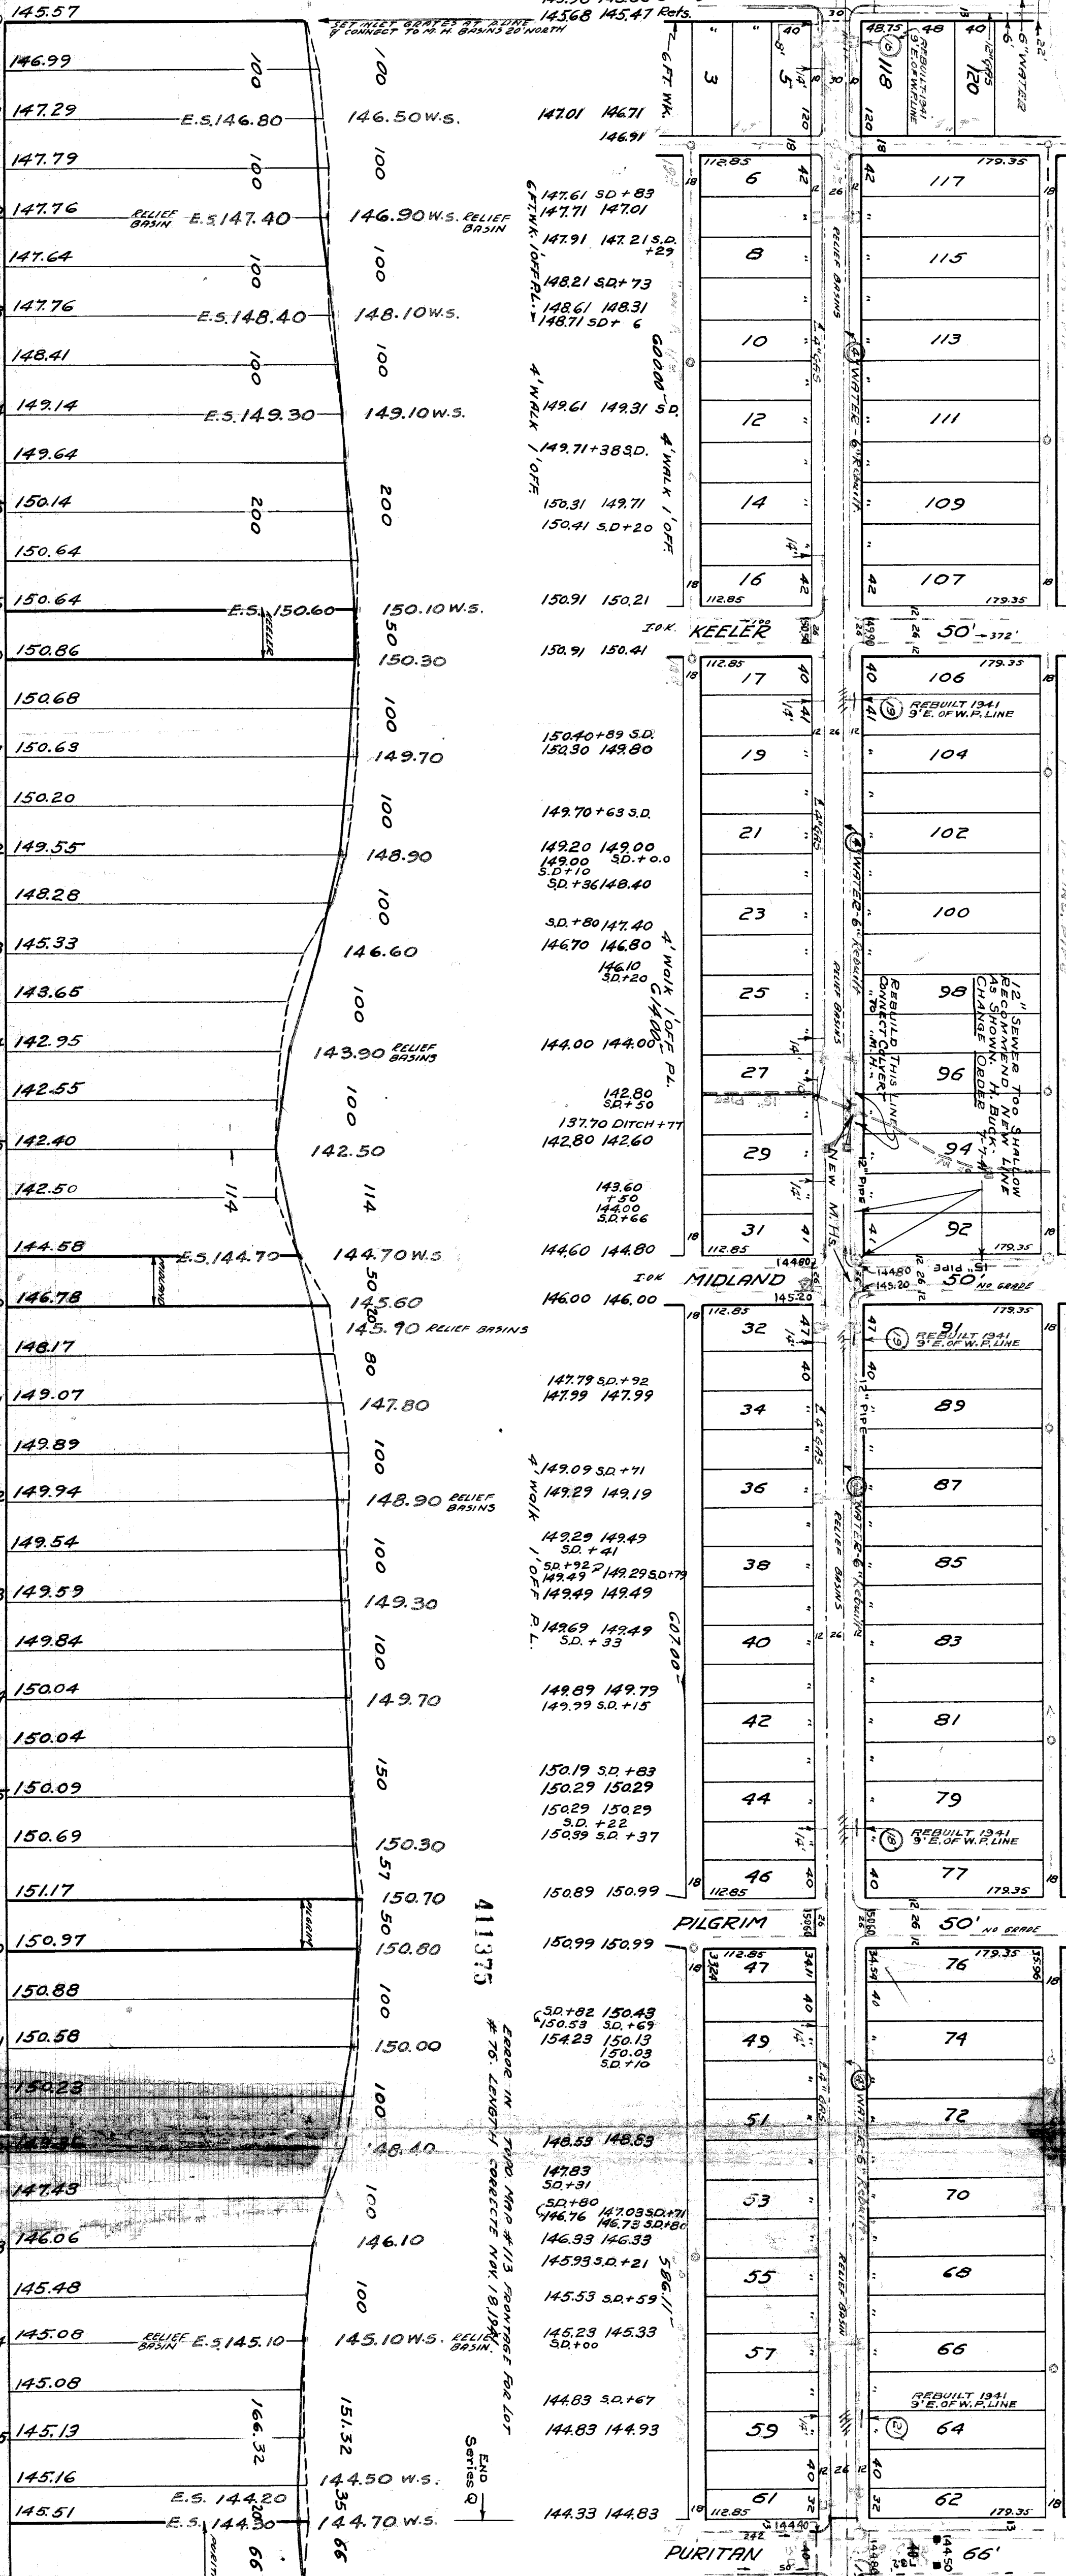

AT NO.	Lot	Area	Sec.
1	100	100	100
2	100	100	100
3	100	100	100
4	100	100	100
5	200	200	200
6	50	50	50
7	100	100	100
8	100	100	100
DEPARTMENT OF PUBLIC WORKS DETROIT MICH.
CITY ENGINEERS OFFICE - DIVISION OF PAVING DESIGN
STREET PAVING PLAN
WESTBROOK 50'

TYPE OF PAVEMENT CLASS B - 8" MAC + 2 1/2" OIL RCG.
26' x 30' FEET WIDE
586.54'

145.57
147.34
148.14
152.67
148.62
152.89
148.02
151.54

DESIGNED BY
DRAWN BY
CHECKED BY
APPROVED

DRAINAGE COMPLETED.....
PAVING COMPLETED 11-1-41

Completed 5/2/38

Revised 7/7/41

D-1227

145.57 - 145.45
145.12 144.94
145.72 145.52
FUTURE CURB

Drainage Comp. 8/6/41

NEW W. MAIN - 6" REPAIR
Laid 9' E. of W. Line
1945-41
1/30/41 C.N. HICEN.

SEE PLAN

140
145
150