

DEPARTMENT OF PUBLIC WORKS DETROIT  
 CITY ENGINEERS OFFICE - DIVISION OF PAVING DESIGN  
**STREET PAVING PLAN**

PROJECT: **WESTBROOK**  
 FROM: **N.P.L. OF CAMBRIDGE**  
 TO: **N.P.L. OF VASSAR**

CONTRACT APPROVAL: **MAURICE FISHER 3-13-51**  
 CONTRACT NO. **51-11**  
 RECORD NO. **72 115**

**BENCH MARKS**

**ELEV.**

ARE ON HYD. N.W. COR. CAMBRIDGE & BLACKSTONE  
 ARE ON HYD. N.W. COR. CAMBRIDGE & WESTBROOK  
 ARE ON HYD. N.S. WESTBROOK & BLK. N. OF CAMBRIDGE  
 ARE ON HYD. N.W. COR. VASSAR & WESTBROOK

NOTES:  
 P.L. OFFSETS (+) IN WALK.  
 FOR SYMBOLS (A) ECT. SEE STD. DWG C-327

411403

REVISION	OLD MAP - 6-7-40
SUPPLEMENTARY DETAILS	
C-324A	C-587
C-325	C-733
C-326A	C-739
C-327	C-586
	C-739A
	C-739B
	C-938
	C-1608


NOTE:  
 BEFORE STARTING CONSTRUCTION CONTRACTOR  
 MUST CHECK WITH UTILITIES FOR LOCATIONS OF  
 EXISTING STRUCTURES WHETHER OR NOT THEY  
 ARE SHOWN ON PLANS.  
 LOTS & ALLEYS  
 STREET WIDTHS  
 DRAINAGE COMPLETED  
 PAVING COMPLETED

QUANTITIES	ESTIMATED	FINAL
REGULATION CURBS	685	206
NEW CURBS		
PAVING 8" UNIF. CONC. DR. 5" FT.	2059	327
8" UNIF. CONC. DR. 5" FT.		100
SIDEWALK 4" SO. FT.		480
MANHOLES ADJUST		18
RE-CONSTRUCT ADJUST		4
BASINS CONSTRUCT		1
SEWERS 12" LIN. FT.		10

PLAN SCALE	1"=100'
PROF. SCALE	1"=2'
DATE DRAWING	5-7-51
DATE CHECKED	5-7-51
CHECKED BY	J.P. [Signature]
PROF. CHECKED BY	J.P. [Signature]
DESIGNED BY	[Signature]
DRAWN BY	[Signature]
CHECKED BY	[Signature]
APPROVED BY	[Signature]

DESIGNED BY: [Signature]  
 DRAWN BY: [Signature]  
 CHECKED BY: [Signature]  
 APPROVED BY: [Signature]

INDEX TO RECORD NO. 72 115  
 NAME OF STREET: **WESTBROOK**  
 FROM: **N.P.L. OF CAMBRIDGE**  
 TO: **N.P.L. OF VASSAR**  
 SHEET NO. 1 OF 1  
 SHEET SIZE: 30' x 30'

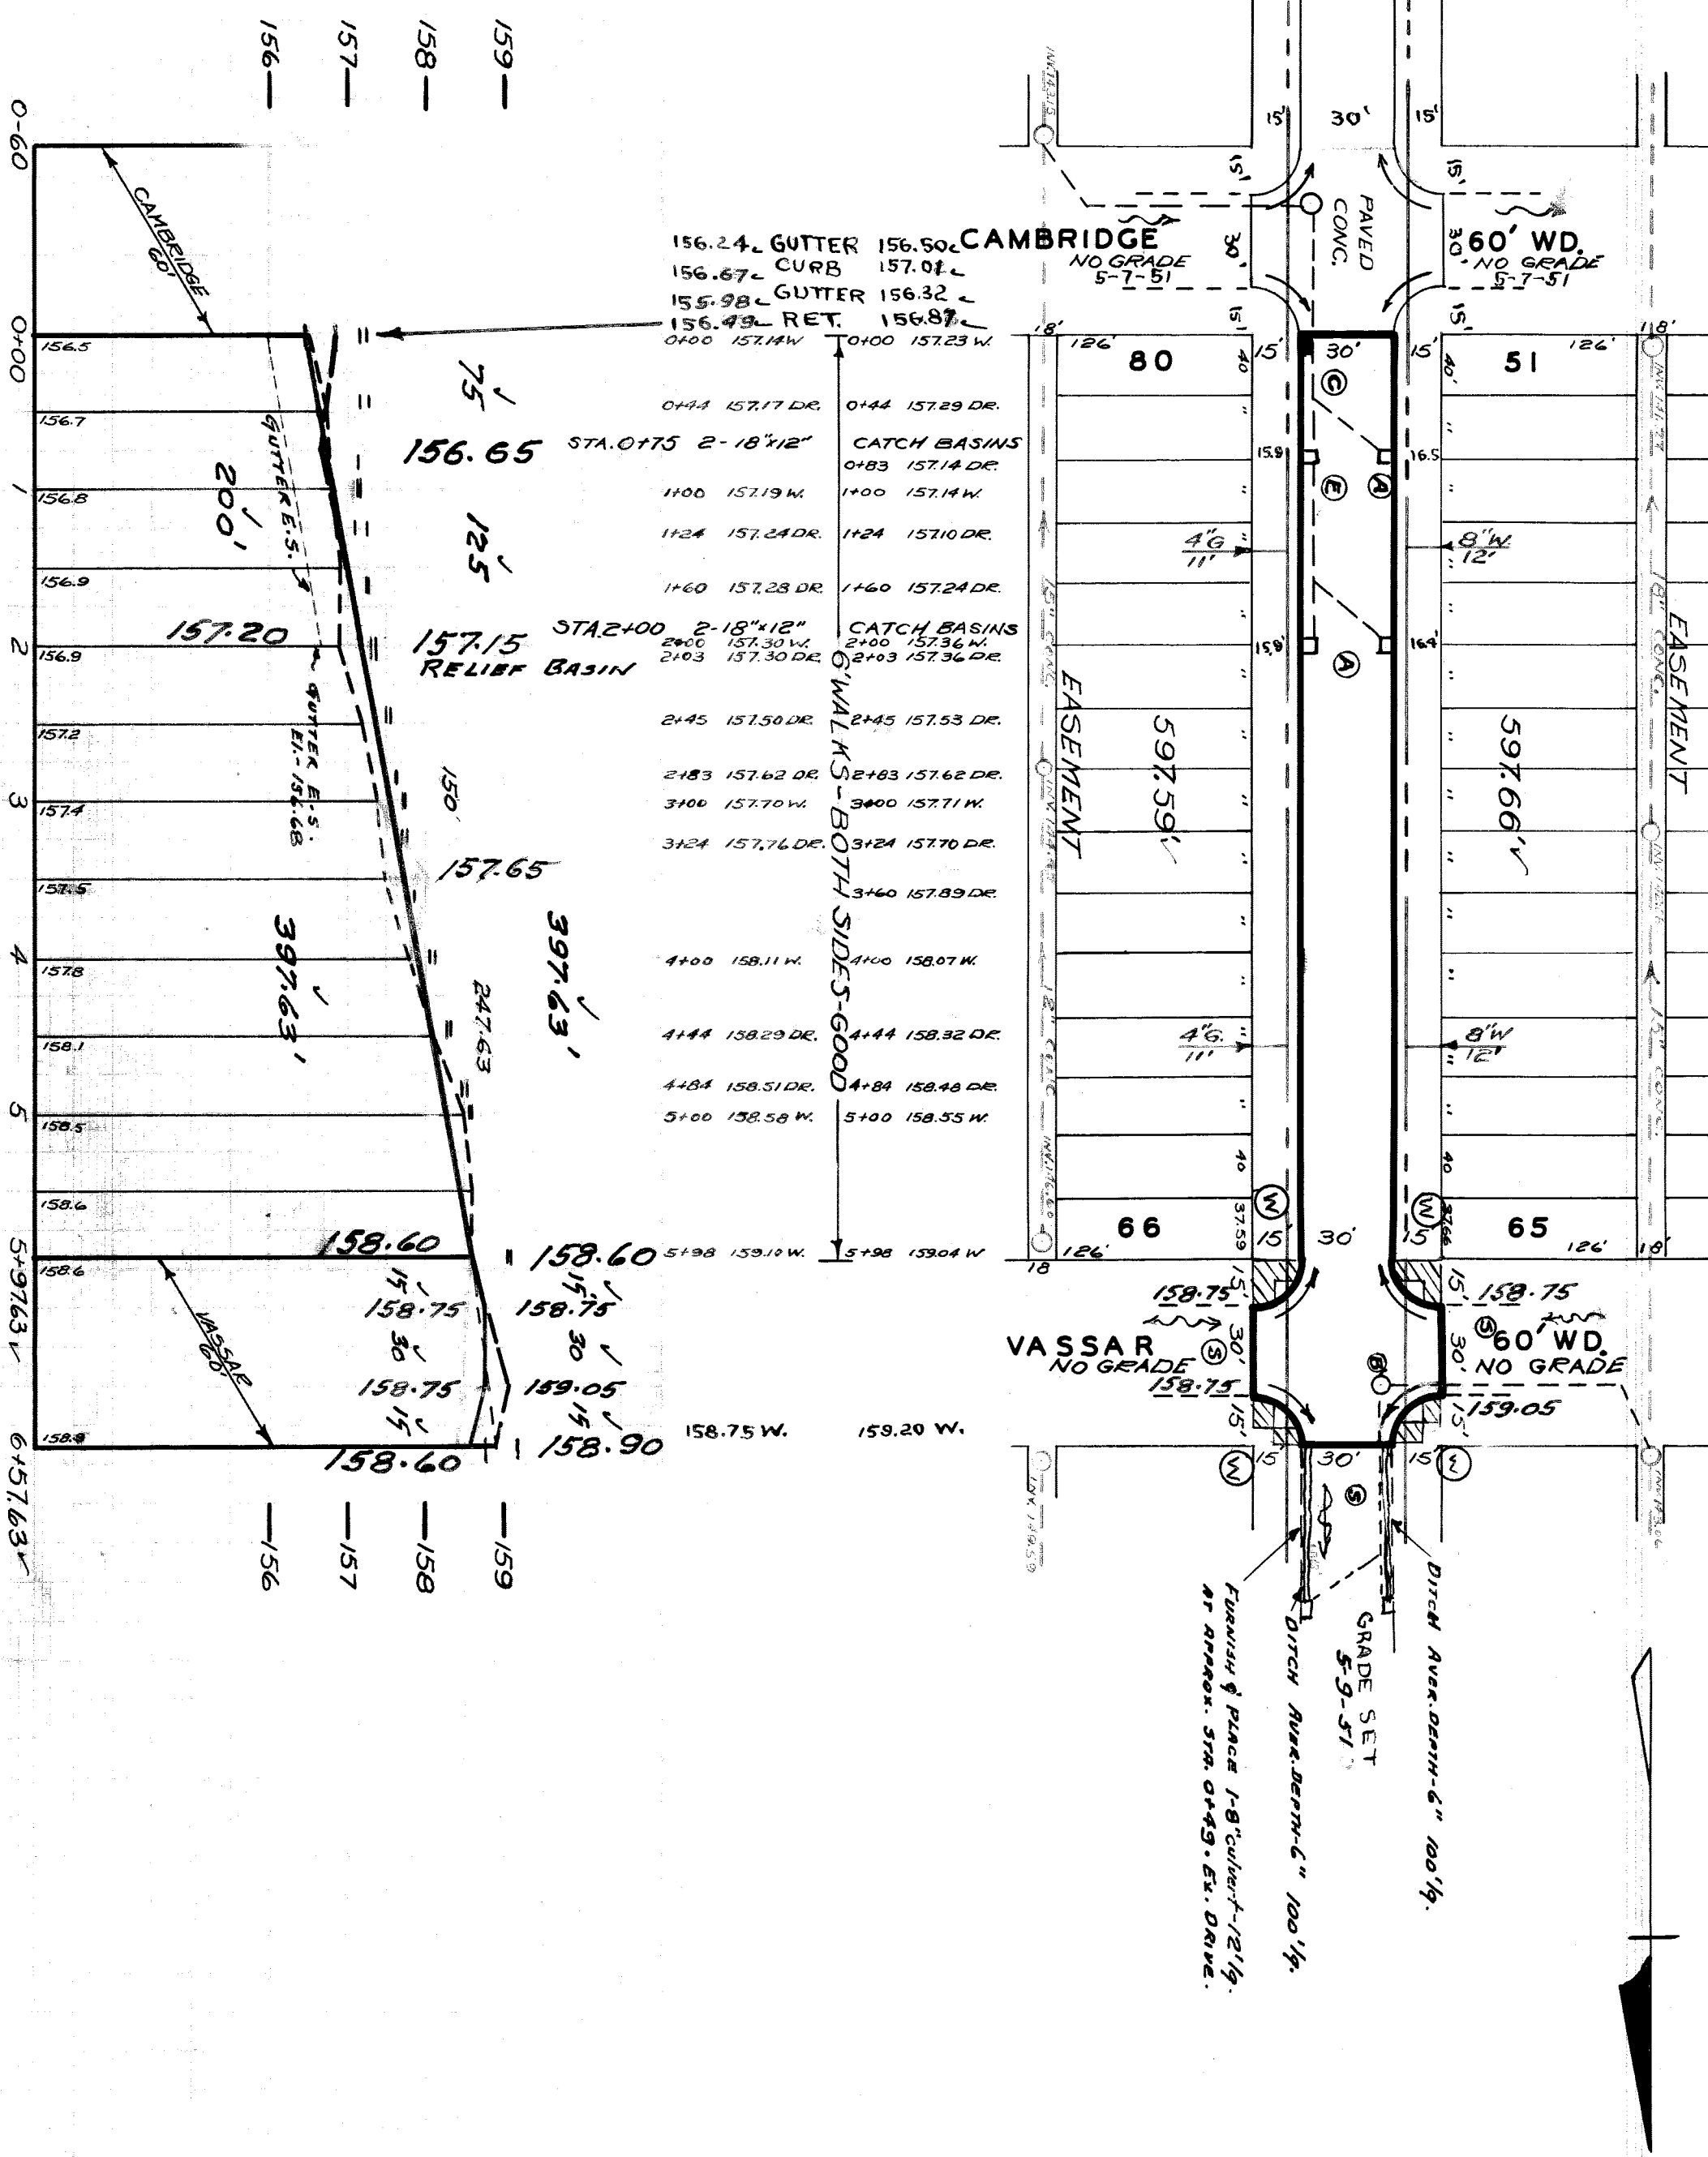

156-159  
 0+00  
 0+60  
 1  
 2  
 3  
 4  
 5  
 5+976.31  
 6+576.31