

SEWER	OLD MAP 6-14-40
REVISIONS	
SUPPLEMENTARY DETAILS	
C-324A	C-387
C-325	C-733
C-326A	C-739
C-327	C-739A
C-586	C-1608

NOTE:
 BEFORE STARTING CONSTRUCTION CONTRACTOR MUST CHECK WITH UTILITIES FOR LOCATIONS OF EXISTING STRUCTURES WHETHER OR NOT INDICATED ON PLANS.
 PLAN SCALE DISTORTED
 LOTS & ALLEYS 1"=100'
 STREET WIDTHS 1"=50'
 DRAINAGE COMPLETED 8-14-50
 PAVING COMPLETED C.C.B-26-52


QUANTITIES	ESTIMATED	FINAL
EXCAVATION CU. YDS.	LOTS	CITY
878	✓	
NEW CURB LIN. FT.	2080	✓
SAVINGS 86:86 YDS.	100	✓
6 CONC. DE. 5 FT.	100	✓
SIDEWALK 4' SQ. FT.	100	✓
MANHOLES ADJUST	1W	✓
CONSTRUCT	4	✓
BASINS	1	✓
SEWERS 18" LIN. FT.	10	✓

HOR. SCALE	1"=100'	BOOK	1694	PAGE	38
VER. SCALE	1"=2'	LEVELS	3-30-51	DATE DRAWING	3-9-51
PLAN	YK	PROFILE	YK	COMPUTED	QB
CHECKED	AB	GRADE	BS	CHECKED	DS
LG#	120794	LENGTH	603.97		
CITY	000	WIDTH	000		
TOTAL ZL	120794	HEIGHT	603.97		

DESIGNED BY
 DRAWN BY
 CHECKED BY
 APPROVED
 CITY ENGINEER

CONTRACT NO. PW 1814 W
 DEPARTMENT OF PUBLIC WORKS DETROIT
 CITY ENGINEERS OFFICE - DIVISION OF PAVING DESIGN
 STREET PAVING PLAN
 WEST BROOK
 FROM N.P.L. OF VASSAR
 TO S.P.L. OF ST. MARTINS
 SHEET 1 OF 1
 325-AU-24
 7040
 30'

NOTE: FOR SYMBOLS A ETC. SEE STD. DET. DRWG. C-327

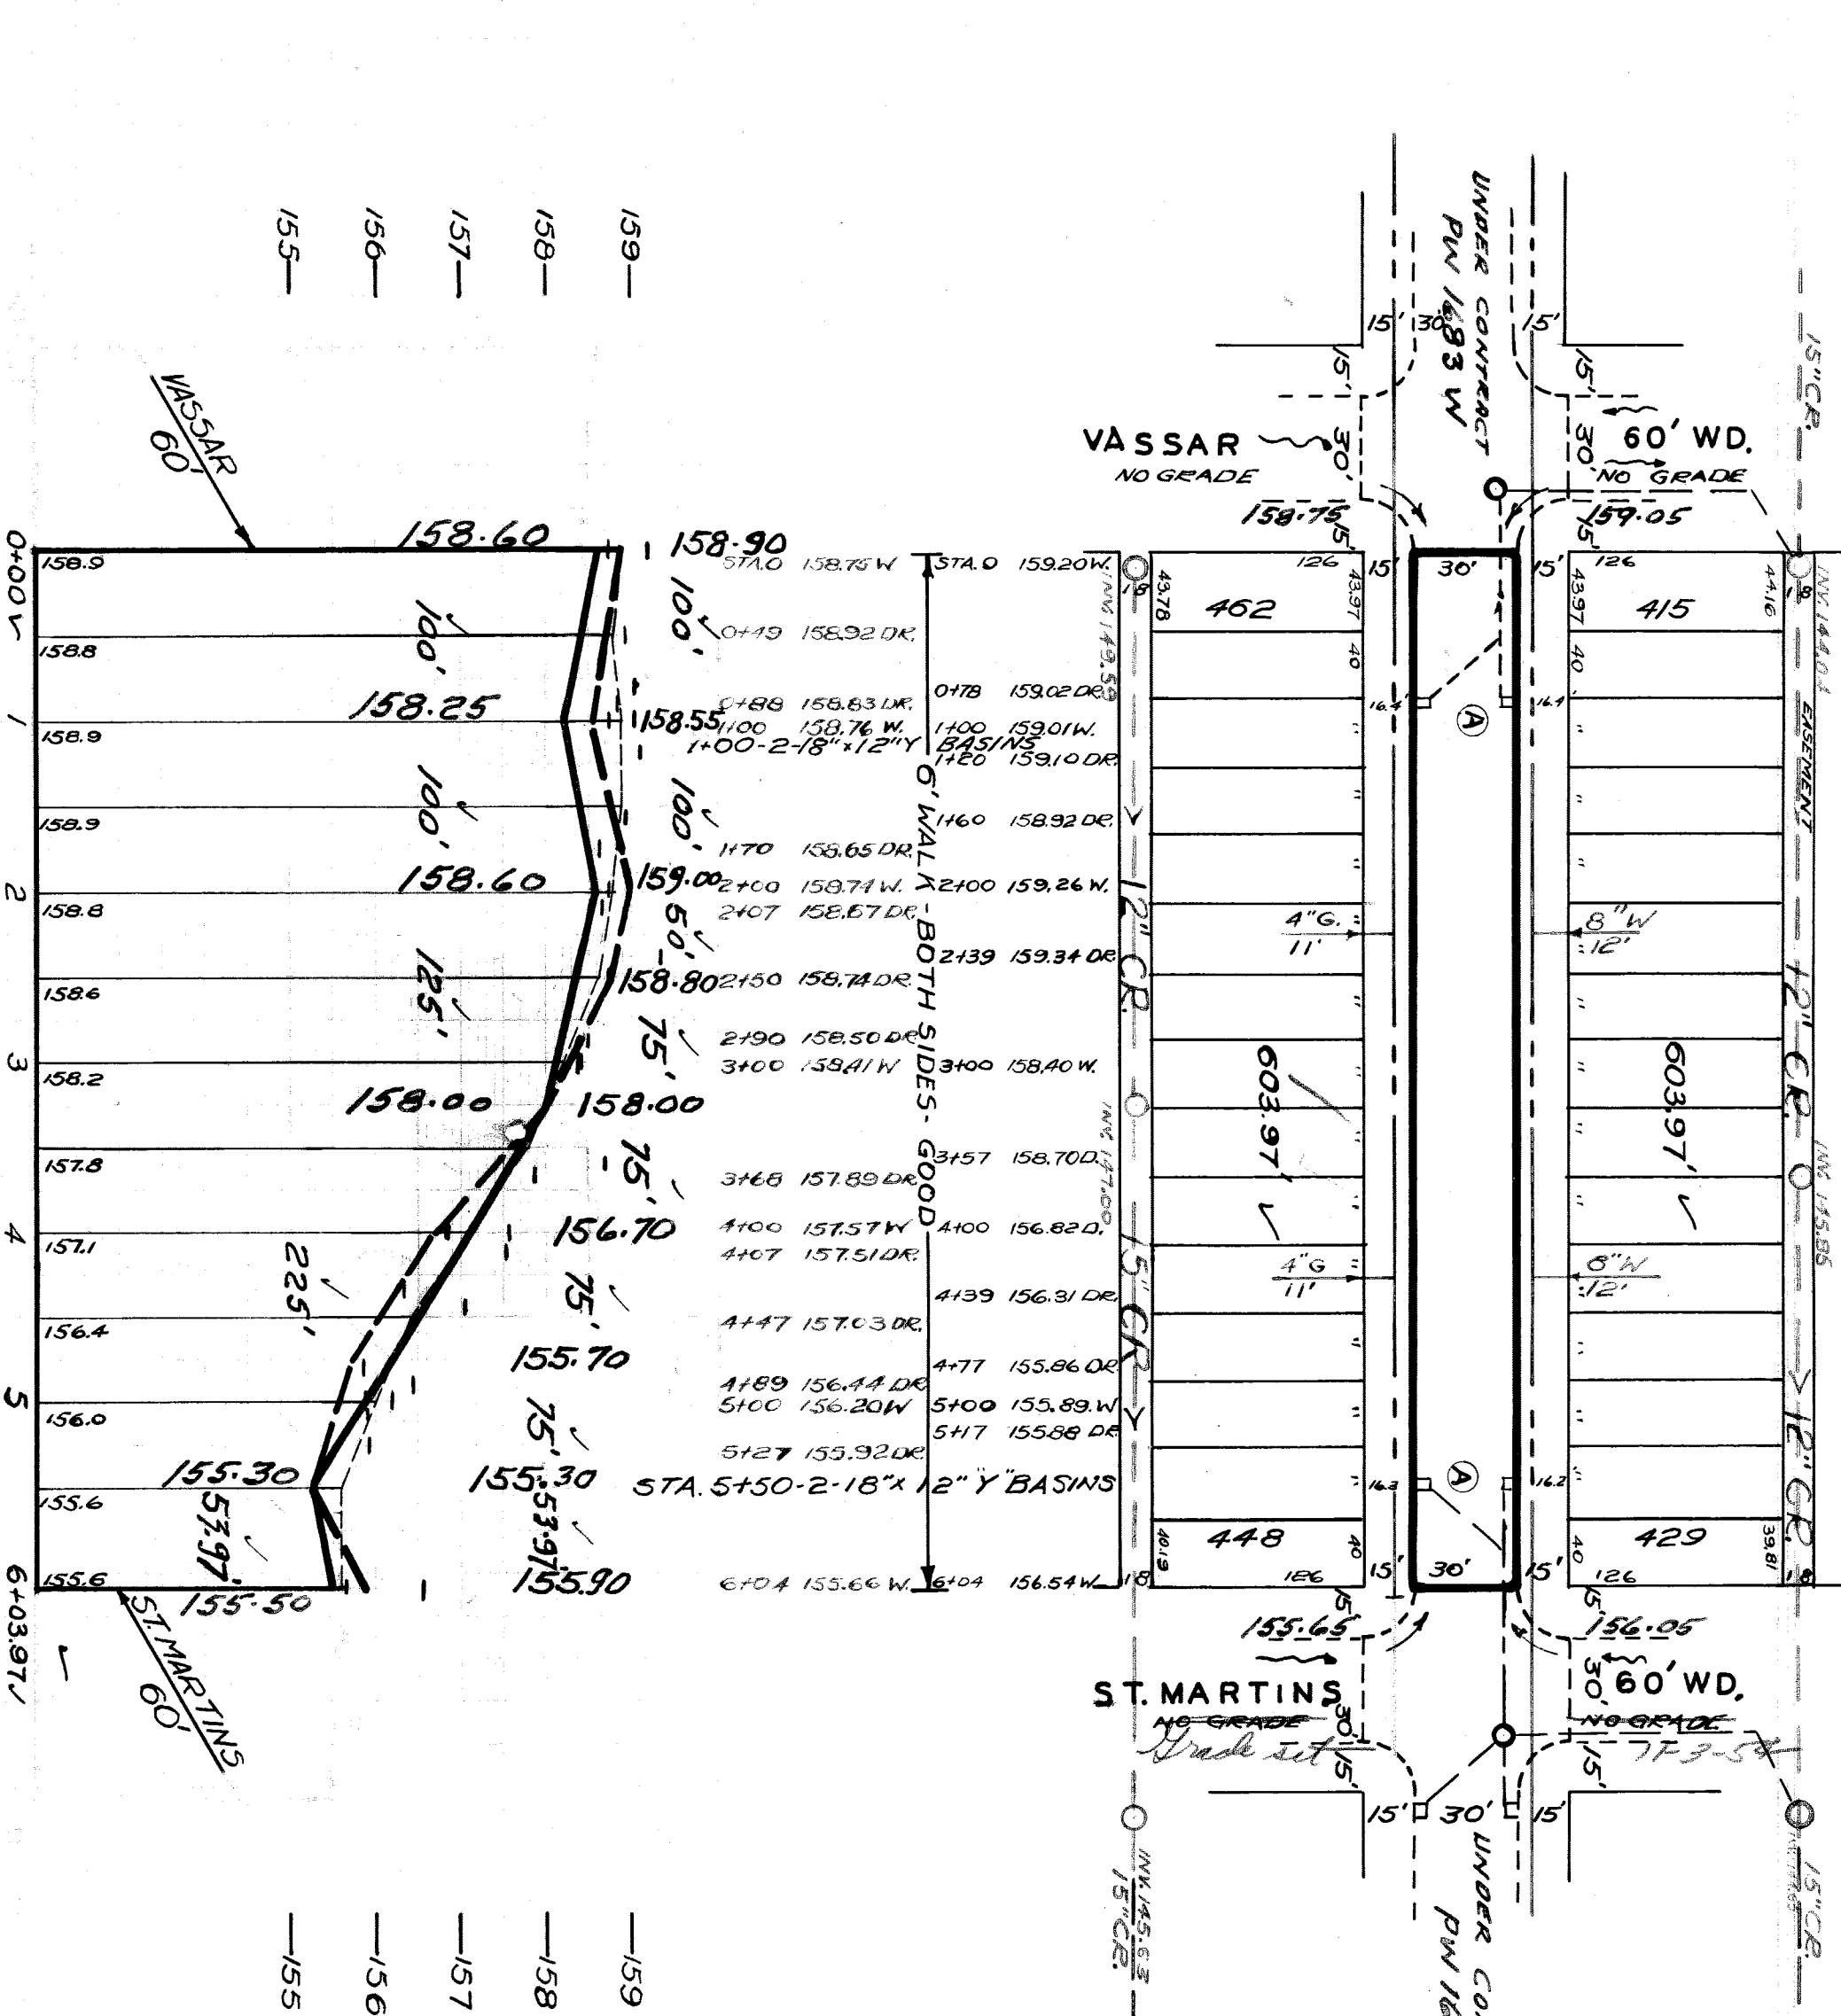

159—
 158—
 157—
 156—
 155—

159—
 158—
 157—
 156—
 155—

411406

ELEV.
 159.475 ✓
 158.17 ✓
 150.01 ✓