

DEPARTMENT OF PUBLIC WORKS DETROIT
CITY ENGINEER'S OFFICE - DIVISION OF PAVING DESIGN
STREET PAVING PLAN

NAME OF STREET: **WESTBROOK**
 FROM: **S.P.L. OF FARGO**
 TO: **15' N. OF S.P.L. OF TROJAN**

ASSIGN NO. **32540-21**
 RETICTION NO. **3091**
 RECORD NO. **72 115**
 INDEX NO. **72 115**
 SHEET NO. **30**

CONTRACT NO. **3091 HARRY SLATKIN 8-8-50 25% PAID**

CONTRACT NO. **3091 HARRY SLATKIN 8-8-50 25% PAID**

BENCH MARKS
 ELEV.
 ARR. ON HYD. AT NW COR. PEMBEKE & WESTBROOK 165.02
 ARR. ON HYD. NW. COR. PEMBEKE & BLACKSTONE 165.04
 ARR. ON HYD. AT S.E. COR. CHAPEL & HESSEL 164.93
 P.L.B.M. = 115-252 AS IN COR. BURGESS & 8 MI. RD. 163.600

DESIGNED BY	C. Chalkbush
DRAWN BY	
TRACED BY	
CHECKED BY	
APPROVED	X. L. Banta
APPROVED	W. J. ...
APPROVED	M. T. ...

BOOK	1636	PAGE	59
LEVELS	9-21-50	DATE	6-14-51
PLAN	C.S.	PROFILE	C.S.
CHECKED	ANB	GRADE	95
LENGTH	121741	CITY	DL
LENGTH	15000	CITY	DL
LENGTH	136741	CITY	DL
LENGTH	60871	CITY	DL
LENGTH	7500	CITY	DL
LENGTH	68371	CITY	DL


QUANTITIES	ESTIMATED	CITY	LOTS	FINAL	CITY
EXCAVATION CU YDS	810	304			
NEW CURBS LIN. FT.	2097	384			
PAVING SQ. YDS.	8' CONC. DR. SR. FT.	100			
8' CONC. DR. SR. FT.	100	168			
ADJUST. CONSTRUCT.	1W	3			
ADJUST. CONSTRUCT.	7	485			
SEWER MAIN LIN. FT.					

NOTE: BEFORE STARTING CONSTRUCTION CONTRACTOR MUST CHECK WITH UTILITIES FOR LOCATIONS OF EXISTING STRUCTURES WHETHER OR NOT INDICATED ON PLANS.

PLAN SCALE DISTORTED
 LOTS & ALLEYS: 1" = 100'
 STREET WIDTHS: 1" = 50'

DRAINAGE COMPLETED **8-8-52**
 PAVING COMPLETED **C.C. 8-12-52**

SEWER	OLD MAP FARGO
REVISIONS	153' N. OF FARGO
6-8-32	
GAS ADDED 3-13-52	NO. 400 B'S
SUPPLEMENTARY DETAILS	
C-324A	C-380
C-325	C-324
C-326A	C-385
C-327	C-386
	C-739A
	C-739B
	C-938
	C-1608

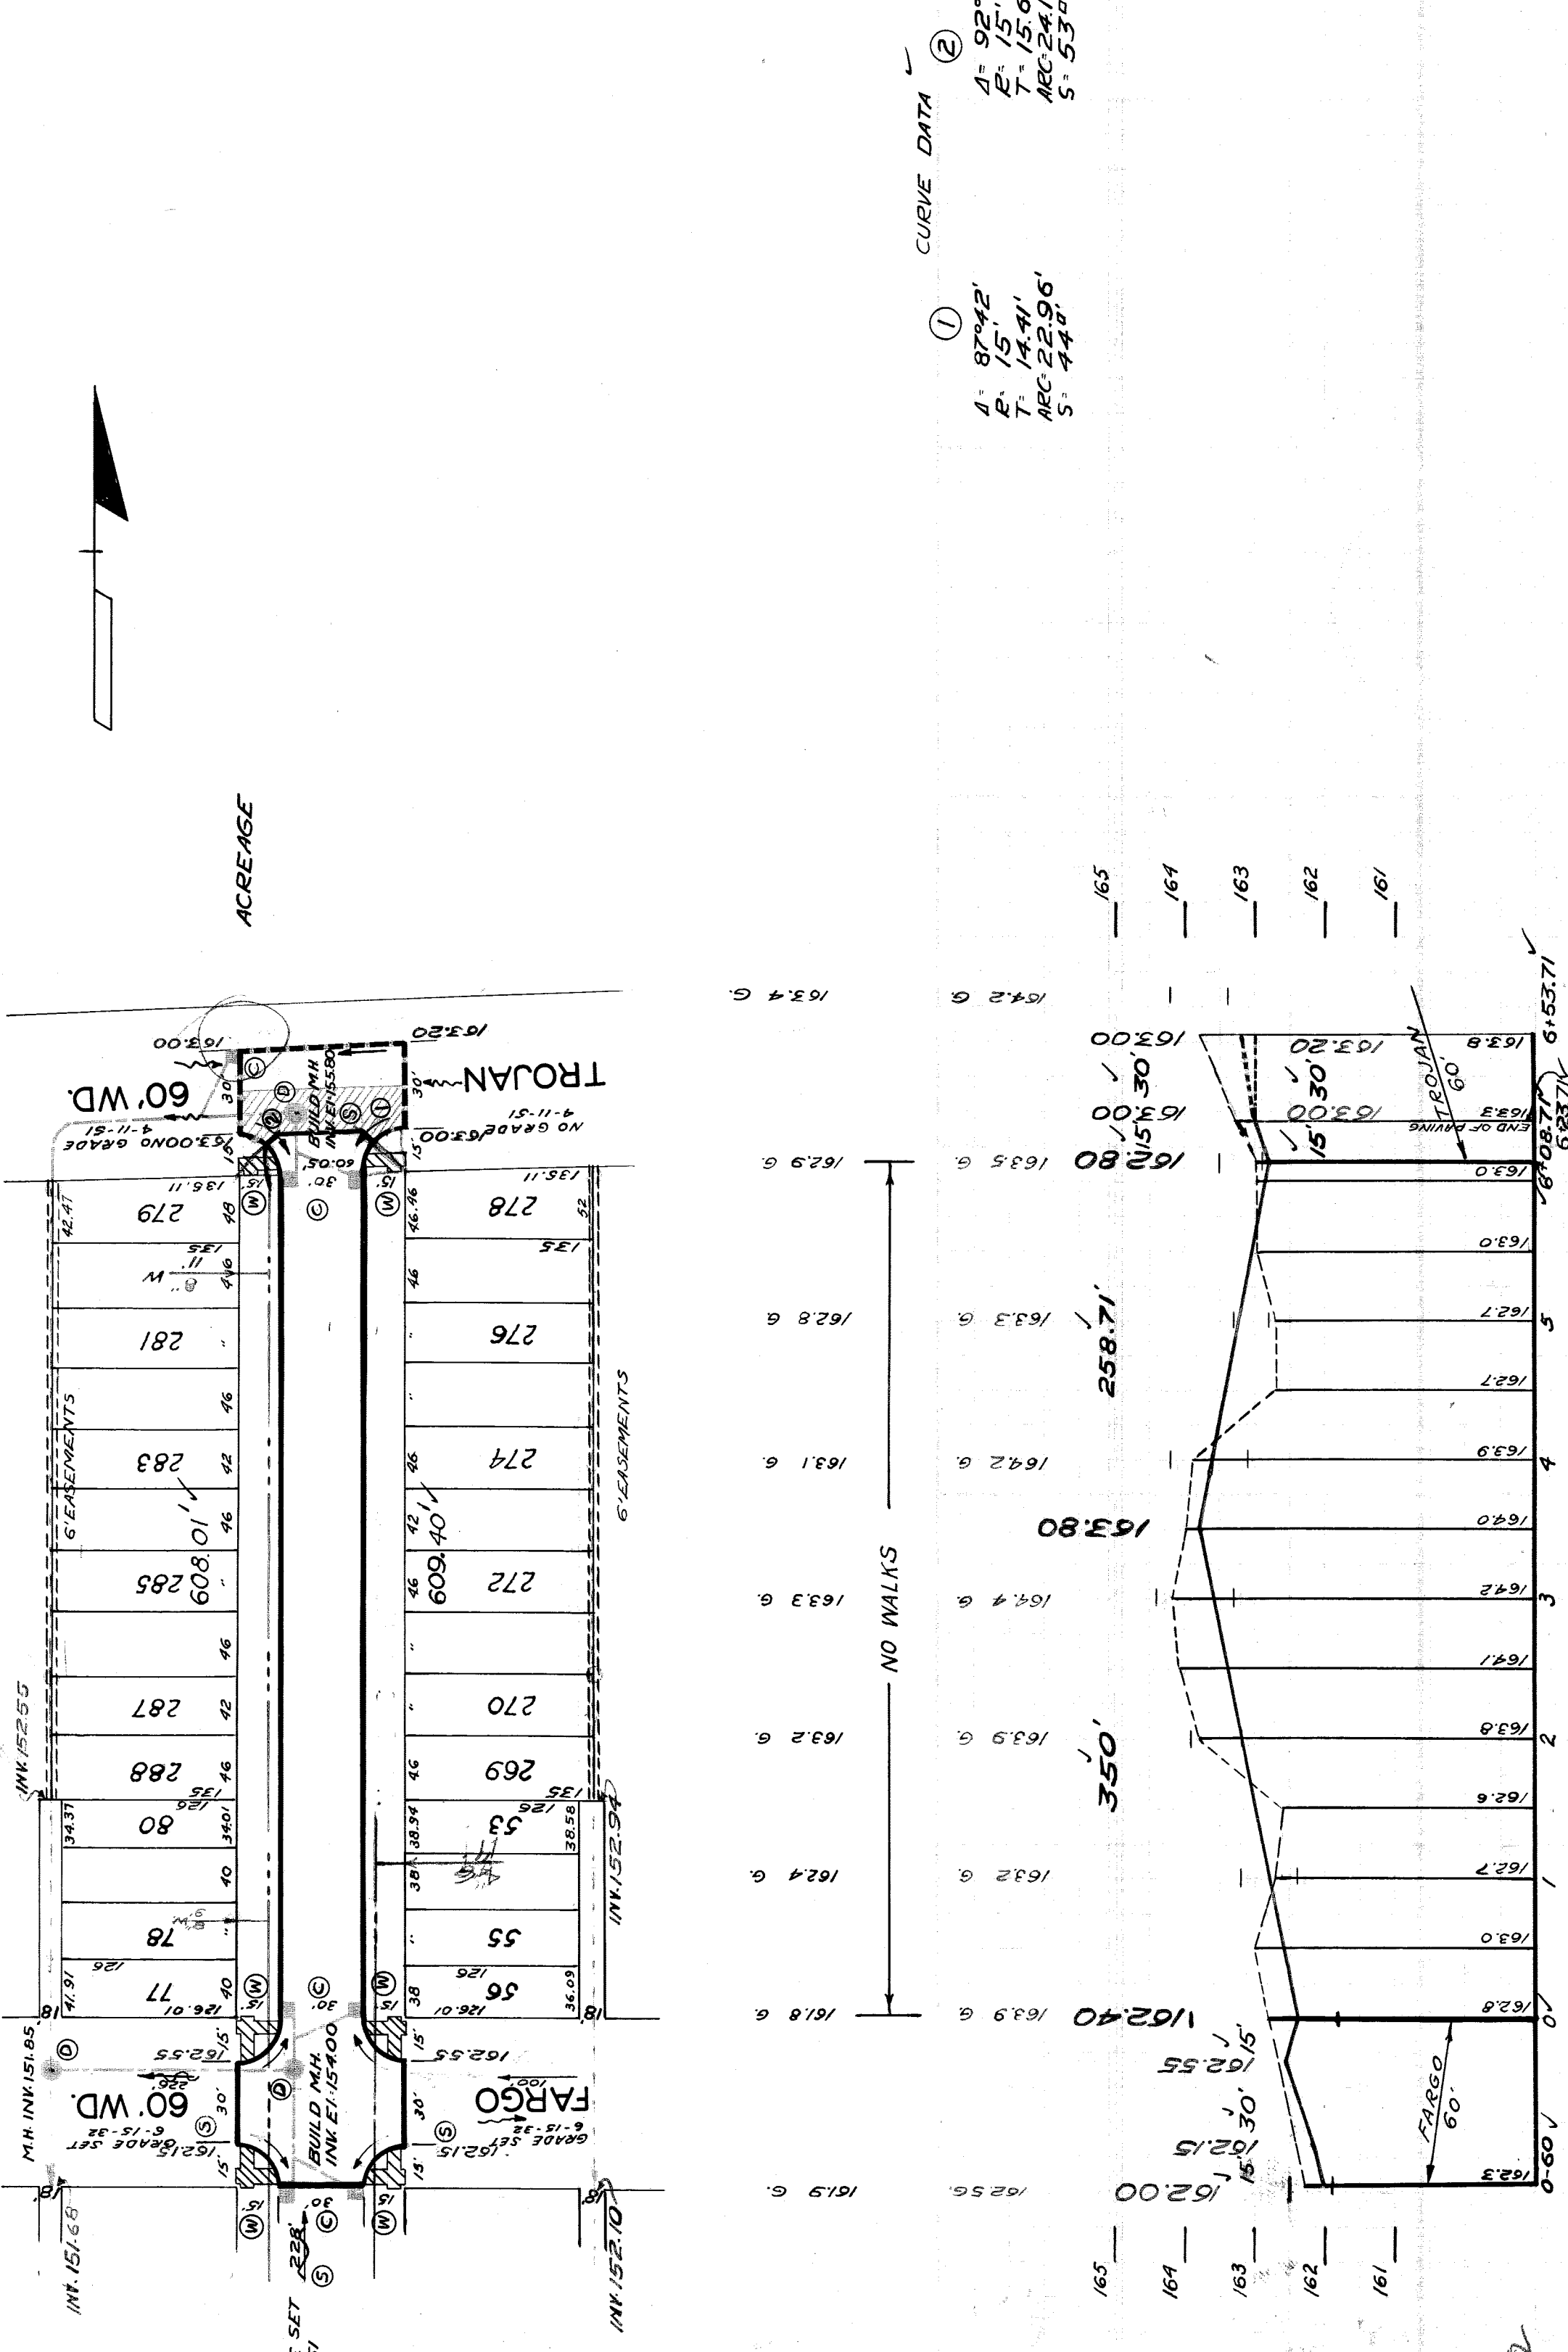

CURVE DATA

①
 A = 87°42'
 E = 15'
 T = 14.41'
 ARC = 22.96'
 S = 44.8'

②
 A = 92°18'
 E = 15'
 T = 15.62'
 ARC = 24.16'
 S = 53.0'

611307

75-9