

GROUP NO. 64-1 CONTRACT NO. P.W. 4627W

STREET PAVING PLAN
CITY OF DETROIT

DEPARTMENT OF PUBLIC WORKS CITY ENGINEERS OFFICE

NAME OF STREET: WESTFIELD

FROM: SIDE OF EPL OF WESTWOOD TO: WPL OF GRANDVILLE

PET. NO. 11058 BY SUZANNE CHURCH DATE 7-28-64

NOTE - FOR SYMBOLS @ ETC. SEE STANDARD DETAIL DRAWING C-4978

BENCH MARKS: PLBM 110-255 A NE. COR. AUBURN & W. CHICAGO 127.333 A
CBM -> ON HYD. NE. COR. WESTWOOD & WESTFIELD 141.02
CBM. -> ON HYD. NE. COR. WESTFIELD & GRANDVILLE 141.22
PLBM 110-255 NE. COR. W. CHICAGO & EVERGREEN 136.647R

HORIZONTAL CONTROL: CROSSES CUT IN WALK 5' N. OF S.P.L. WESTFIELD - AT BOTH RETURNS.

NOTE TO INSPECTOR: BEFORE PAVING NOTIFY SEWER MAINTENANCE TO SEE IF DRAINAGE HAS BEEN INSTALLED


INDEX NO.	77
MADE BY	D. HAUER
CHECKED BY	HUTCHENS
PLAN	HUTCHENS
PROFILE	HUTCHENS
GRADE	HUTCHENS
SEWER APPROVED	W. J. ...
ESTIMATE	W. J. ...
FINAL CHECK	W. J. ...
APPROVED	W. J. ...
ENGINEER OF STREETS	W. J. ...
CITY ENGINEER	W. J. ...

ASSIGNMENT NO.	325, DA-25
BOOK NO.	1025 PG. 51
LEVEL	12-1-61
DATE	12-1-61
LOT 2L	496.00
LENGTH	248.00
CITY 2L	496.00
LENGTH	248.00
TOTAL	496.00
DATE OF DRAWG.	DEC. 18, 1961
DRAINAGE COMPLETED	10-8-62
PAYING COMPLETED	C.C. 9-1-64


QUANTITIES	ESTIMATED
PAVING 8" 6" 3" SQ. YD.	854'
DEWEYWAY	100'
TEST CORES EACH	1
SIDEWALK 4" STANDARD SQ. FT.	100'
CONCRETE DRIVE 4" STD. SQ. FT.	100'
TREE REMOVAL 4"-12" DIA.	1
TREE REMOVAL 13"-18" DIA.	1

QUANTITIES	ESTIMATED
EXCAVATION CU. YD.	273'
REPAIR GRANITE PAVING	468
RECONSTRUCT CURB	100'
MANHOLES NEW	100'
RECONSTRUCT CODE	100'
ADJUST MANHOLES	100'
TYPED WATER	100'
TYPE A	100'
TYPE B	100'
TYPE C	100'
BEFORE STARTING CONSTRUCTION - CONTRACTOR MUST CHECK WITH UTILITIES FOR LOCATIONS OF EXISTING STRUCTURES WHETHER OR NOT INDICATED ON PLANS.
SCALE 1" = 40'
STREET WIDTH 1" = 40'
VERTICAL 1" = 2'
SUPPLEMENTARY DETAILS C-4978 THROUGH C-4984
REVISIONS
DATE NO. OLD MAP 12-18-61
PLAN REVIEWED 2-3-64

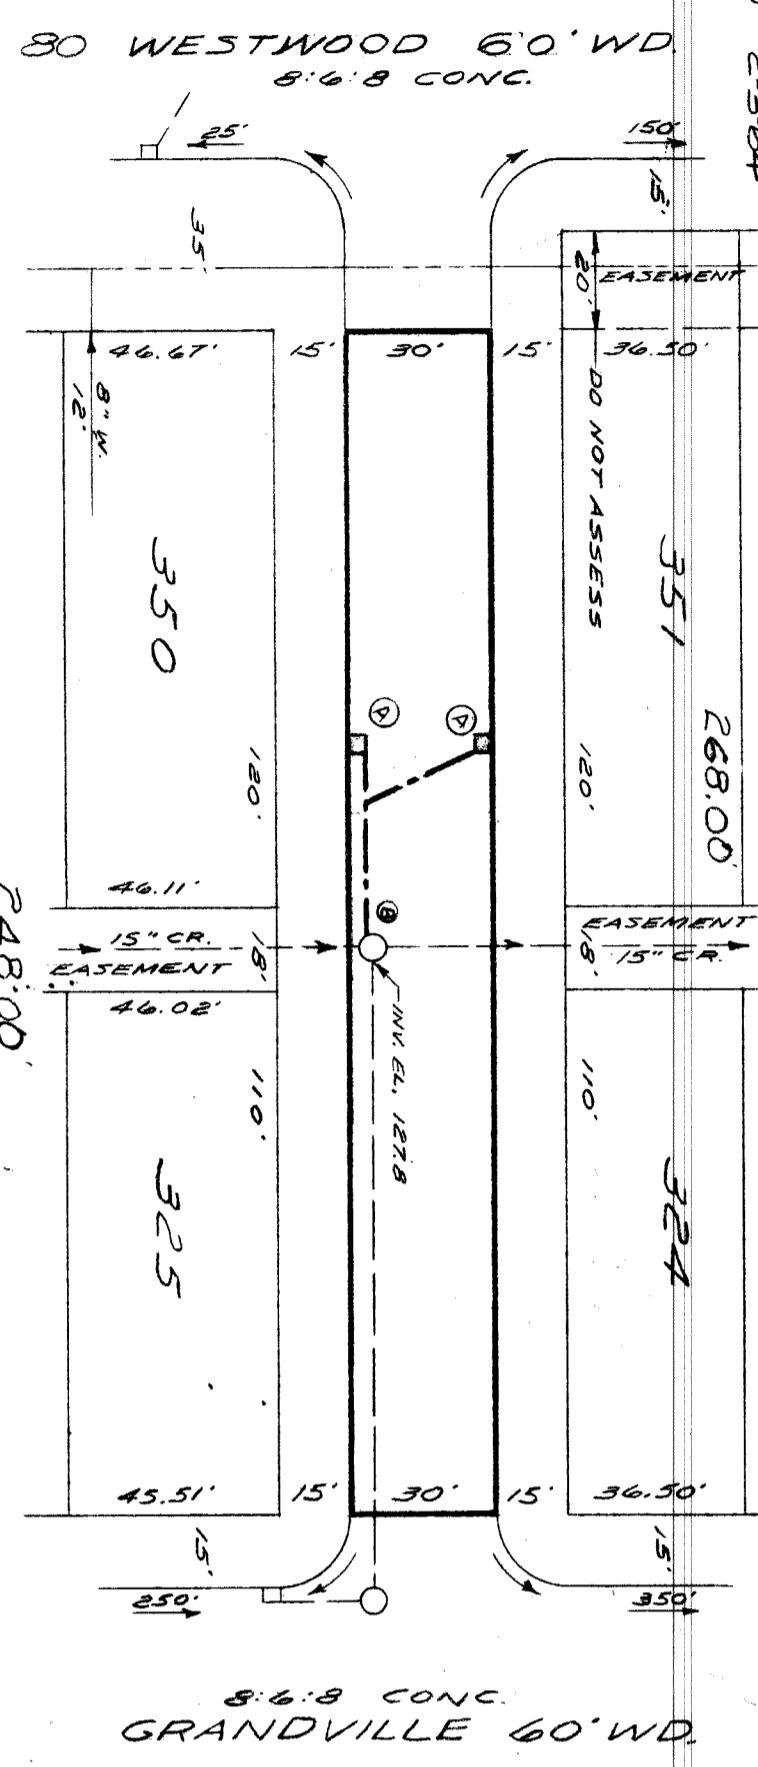

137.07 GUT. 137.03	137.29 DR 137.25 WK.	138.01 DR 138.32 WK.	138.48 WK.	137.79 GUT. 137.55
137.49 GUT. 137.36	138.21 WK.	138.01 DR 138.32 WK.	138.37 WK.	
137.81 DR.				
138.07	138.21 WK.	138.01 DR 138.32 WK.	138.37 WK.	
137.94	138.23 WK.	138.01 DR 138.32 WK.	138.37 WK.	
138.00	138.27 WK.	138.01 DR 138.32 WK.	138.37 WK.	
137.70	138.10 WK.	138.01 DR 138.32 WK.	138.37 WK.	
137.70	138.31 WK.	138.01 DR 138.32 WK.	138.37 WK.	
138.20	138.56 WK.	138.01 DR 138.32 WK.	138.37 WK.	
138.20		138.01 DR 138.32 WK.	138.37 WK.	
138.27		138.01 DR 138.32 WK.	138.37 WK.	
138.37		138.01 DR 138.32 WK.	138.37 WK.	

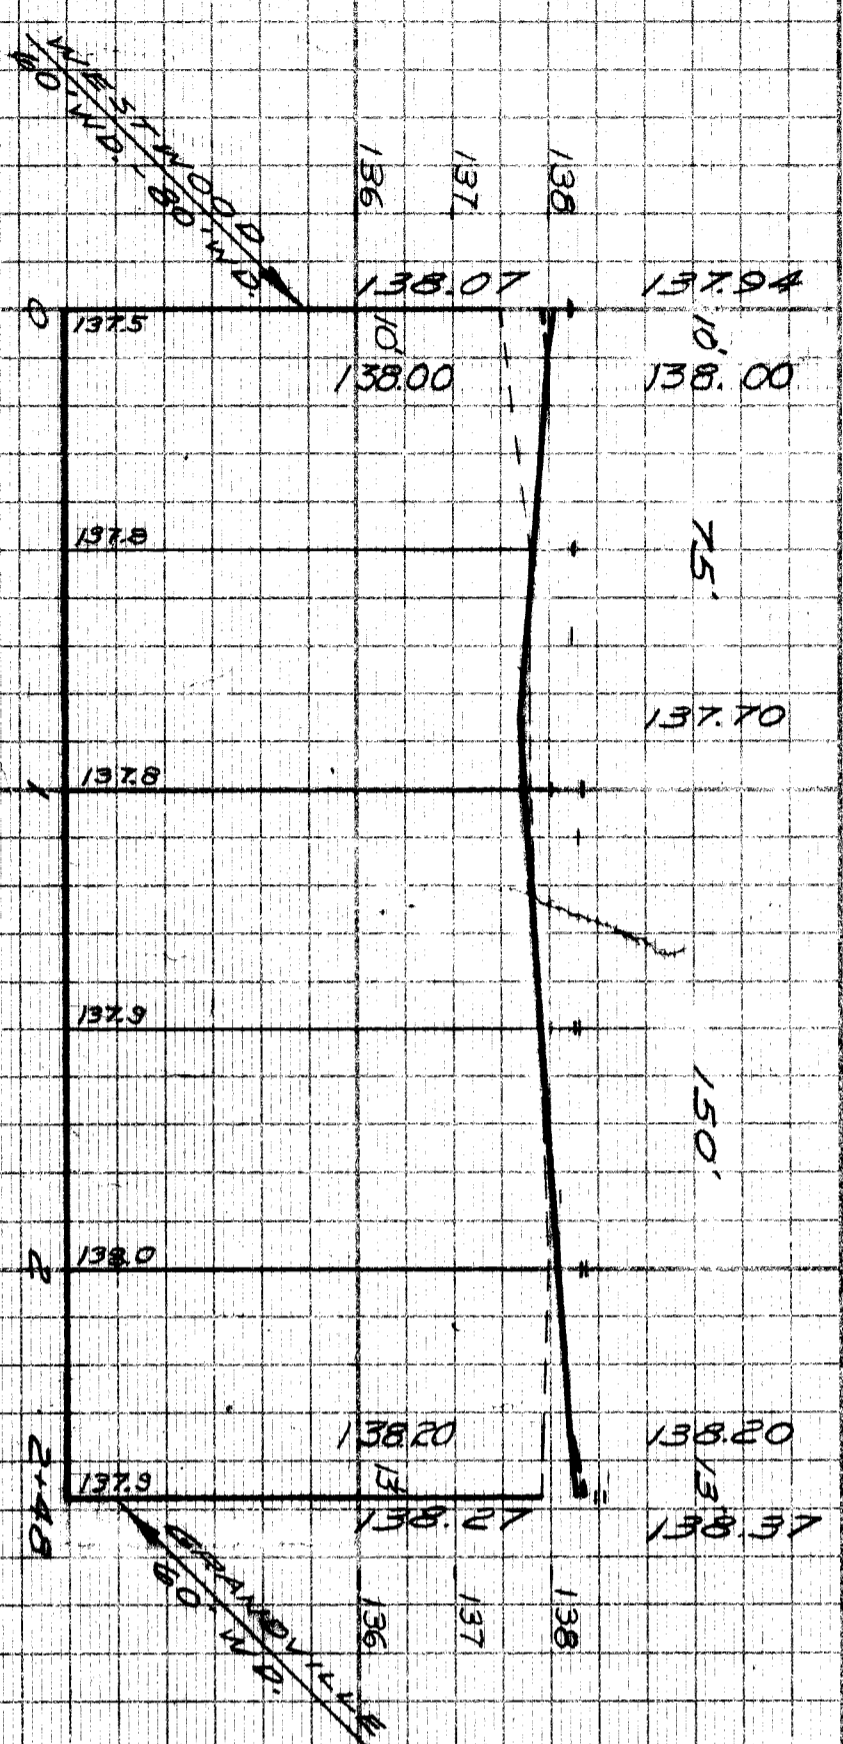

411350