

DATE	11-3-53	
BY	W. H. Schaeffer	
CAS ADDED	3-23-53 field	
REVISIONS		
NO.	DATE	DESCRIPTION
1	11-3-53	PAVING CONTRACTOR DRAINAGE COMPLETED
2	11-3-53	PAVING CONTRACTOR DRAINAGE COMPLETED



PLAN SCALE DISTORTED
 LOTS & ALLEYS: 1" = 100'
 STREET WIDTHS: 1" = 50'
 By Paving Contractor 11-3-53
 DRAINAGE COMPLETED
 PAVING COMPLETED C.C. 12-29-53

QUANTITIES	ESTIMATED	FINAL
EXCAVATION	LOTS	CITY
7481	221	
2049	292	
180	100	
4	984	
1	1/5	
1	1	
326	326	

DATE	11-3-53
BY	W. H. Schaeffer
CITY	CHICAGO
LOT	1314
BLK	94
ST	1314
SECTION	47
CITY	657

DESIGNED BY: NAW KAWMAS
 DRAWN BY: BEMM
 CHECKED BY: BEMM
 APPROVED BY: W. H. Schaeffer
 CIVIL ENGINEER
 450 EAST WASHINGTON ST. CHICAGO, ILL.

DEPARTMENT OF PUBLIC WORKS
 CITY ENGINEERS OFFICE - DIVISION OF PAVING DESIGN
 STREET PAVING PLAN
 WESTFIELD
 126' W. OF W.P.L. OF DECATUR
 W.P.L. OF SCHAEFER
 CONTRACT NO. PW 2431/P
 SHEET NO. 70 82
 FROM: 126' W. OF W.P.L. OF DECATUR
 TO: W.P.L. OF SCHAEFER
 SCALE: 1" = 30'

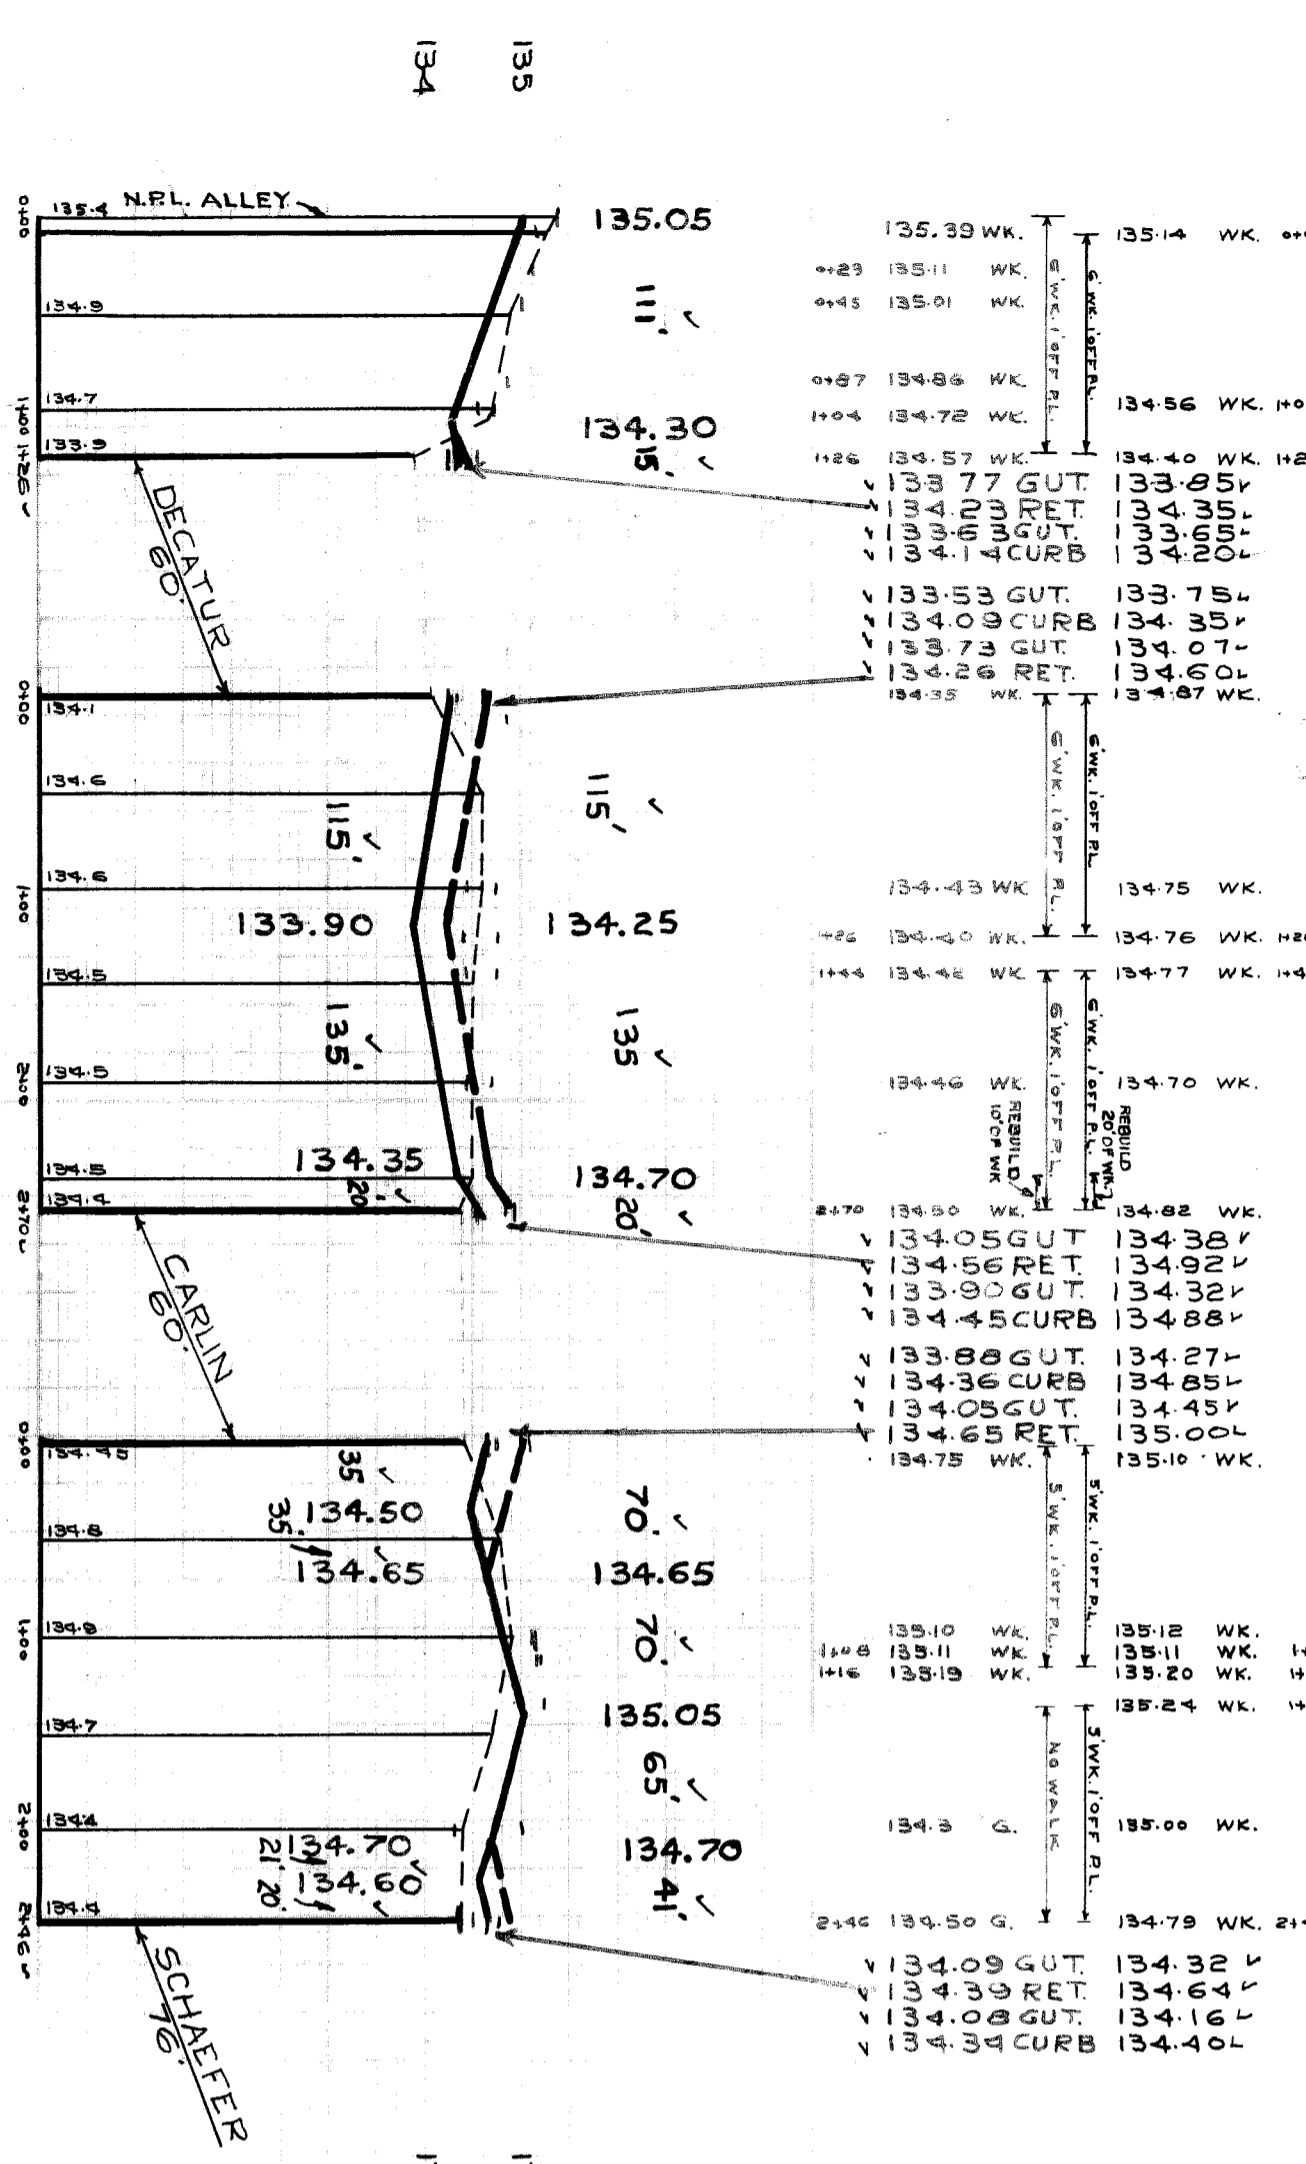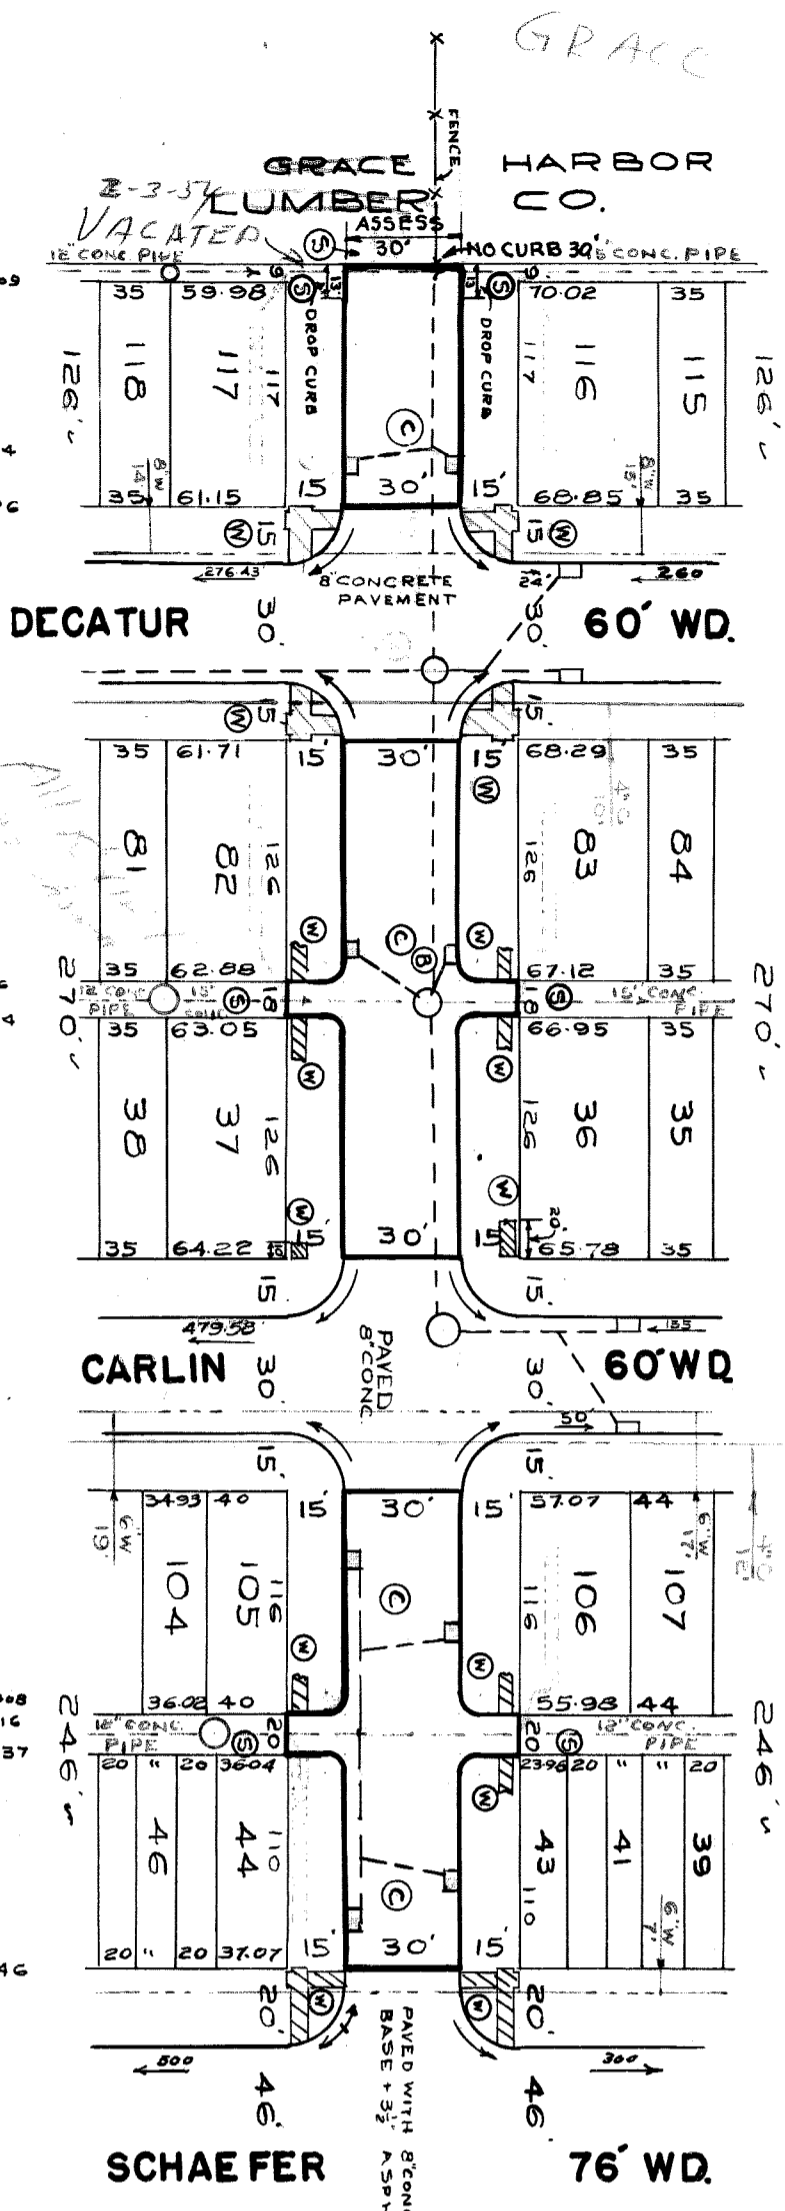

NOTE
 FOR SYMBOLS (A) ETC. SEE STD. DETAIL DRAWG #C-327
 + 1 IN WALK 5' OFF PROPERTY LINE

BENCH MARKS
 ELEV.
 135.607
 136.94
 137.81
 130.784